




PLAN

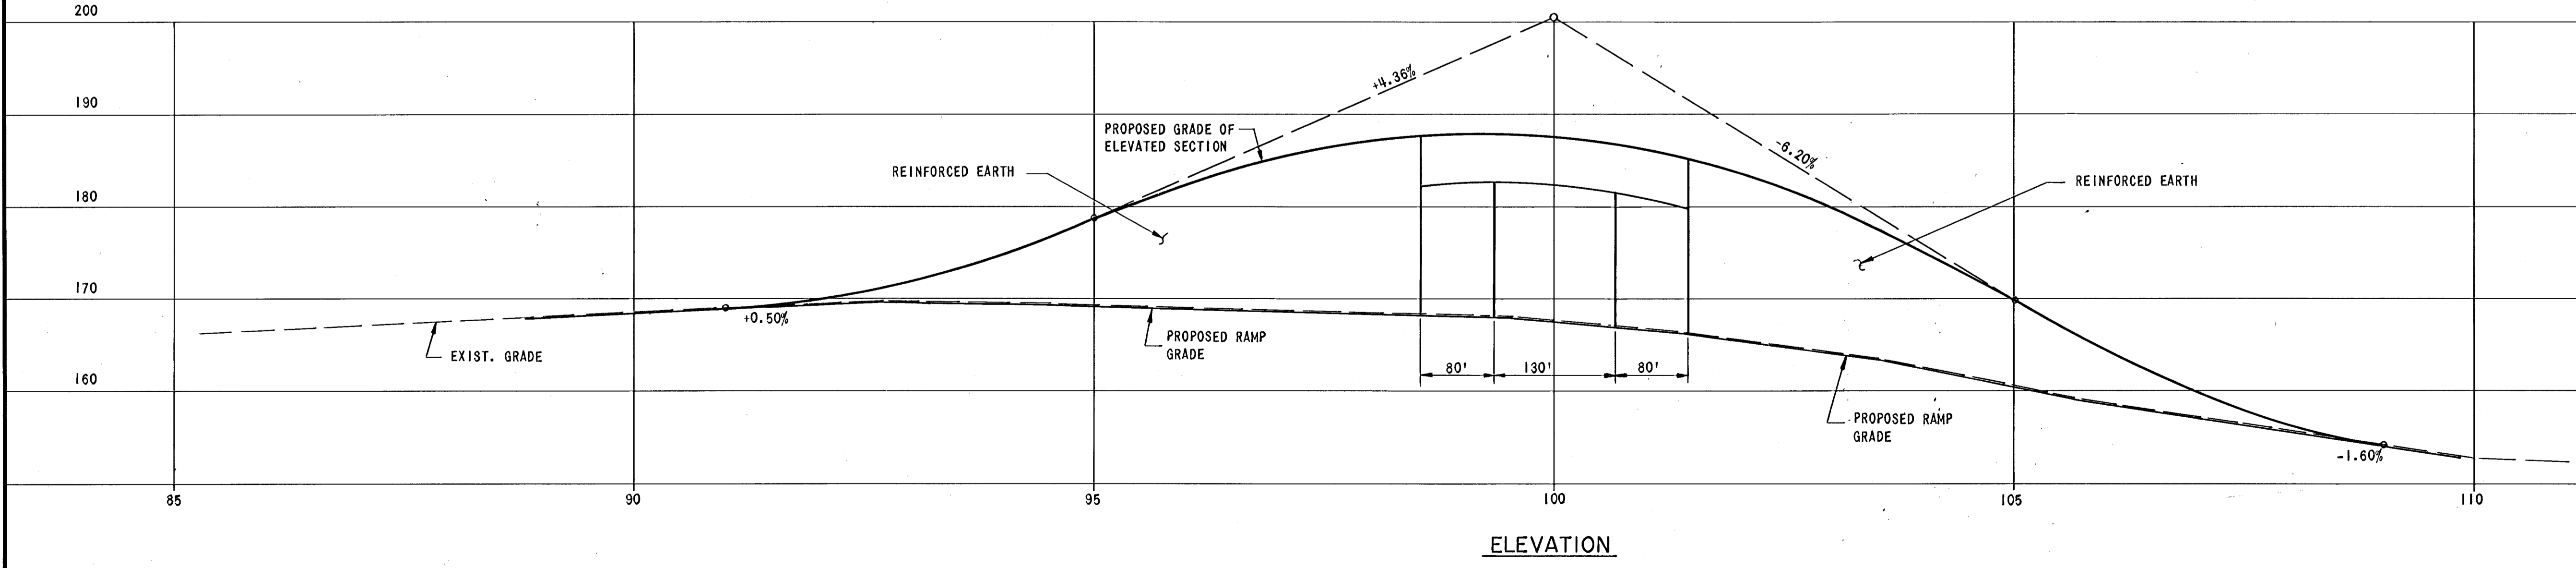

ELEVATION

DESIGN SJM		DRAWN FBB		DATE: FEB. 1982	
WILSON & COMPANY ENGINEERS & ARCHITECTS WICHITA — KANSAS				FILE NO. 81-323	SHEET NO. 3
				OF 12	
				KELLOGG-OLIVER INTERCHANGE STUDY PLAN AND ELEVATION	