


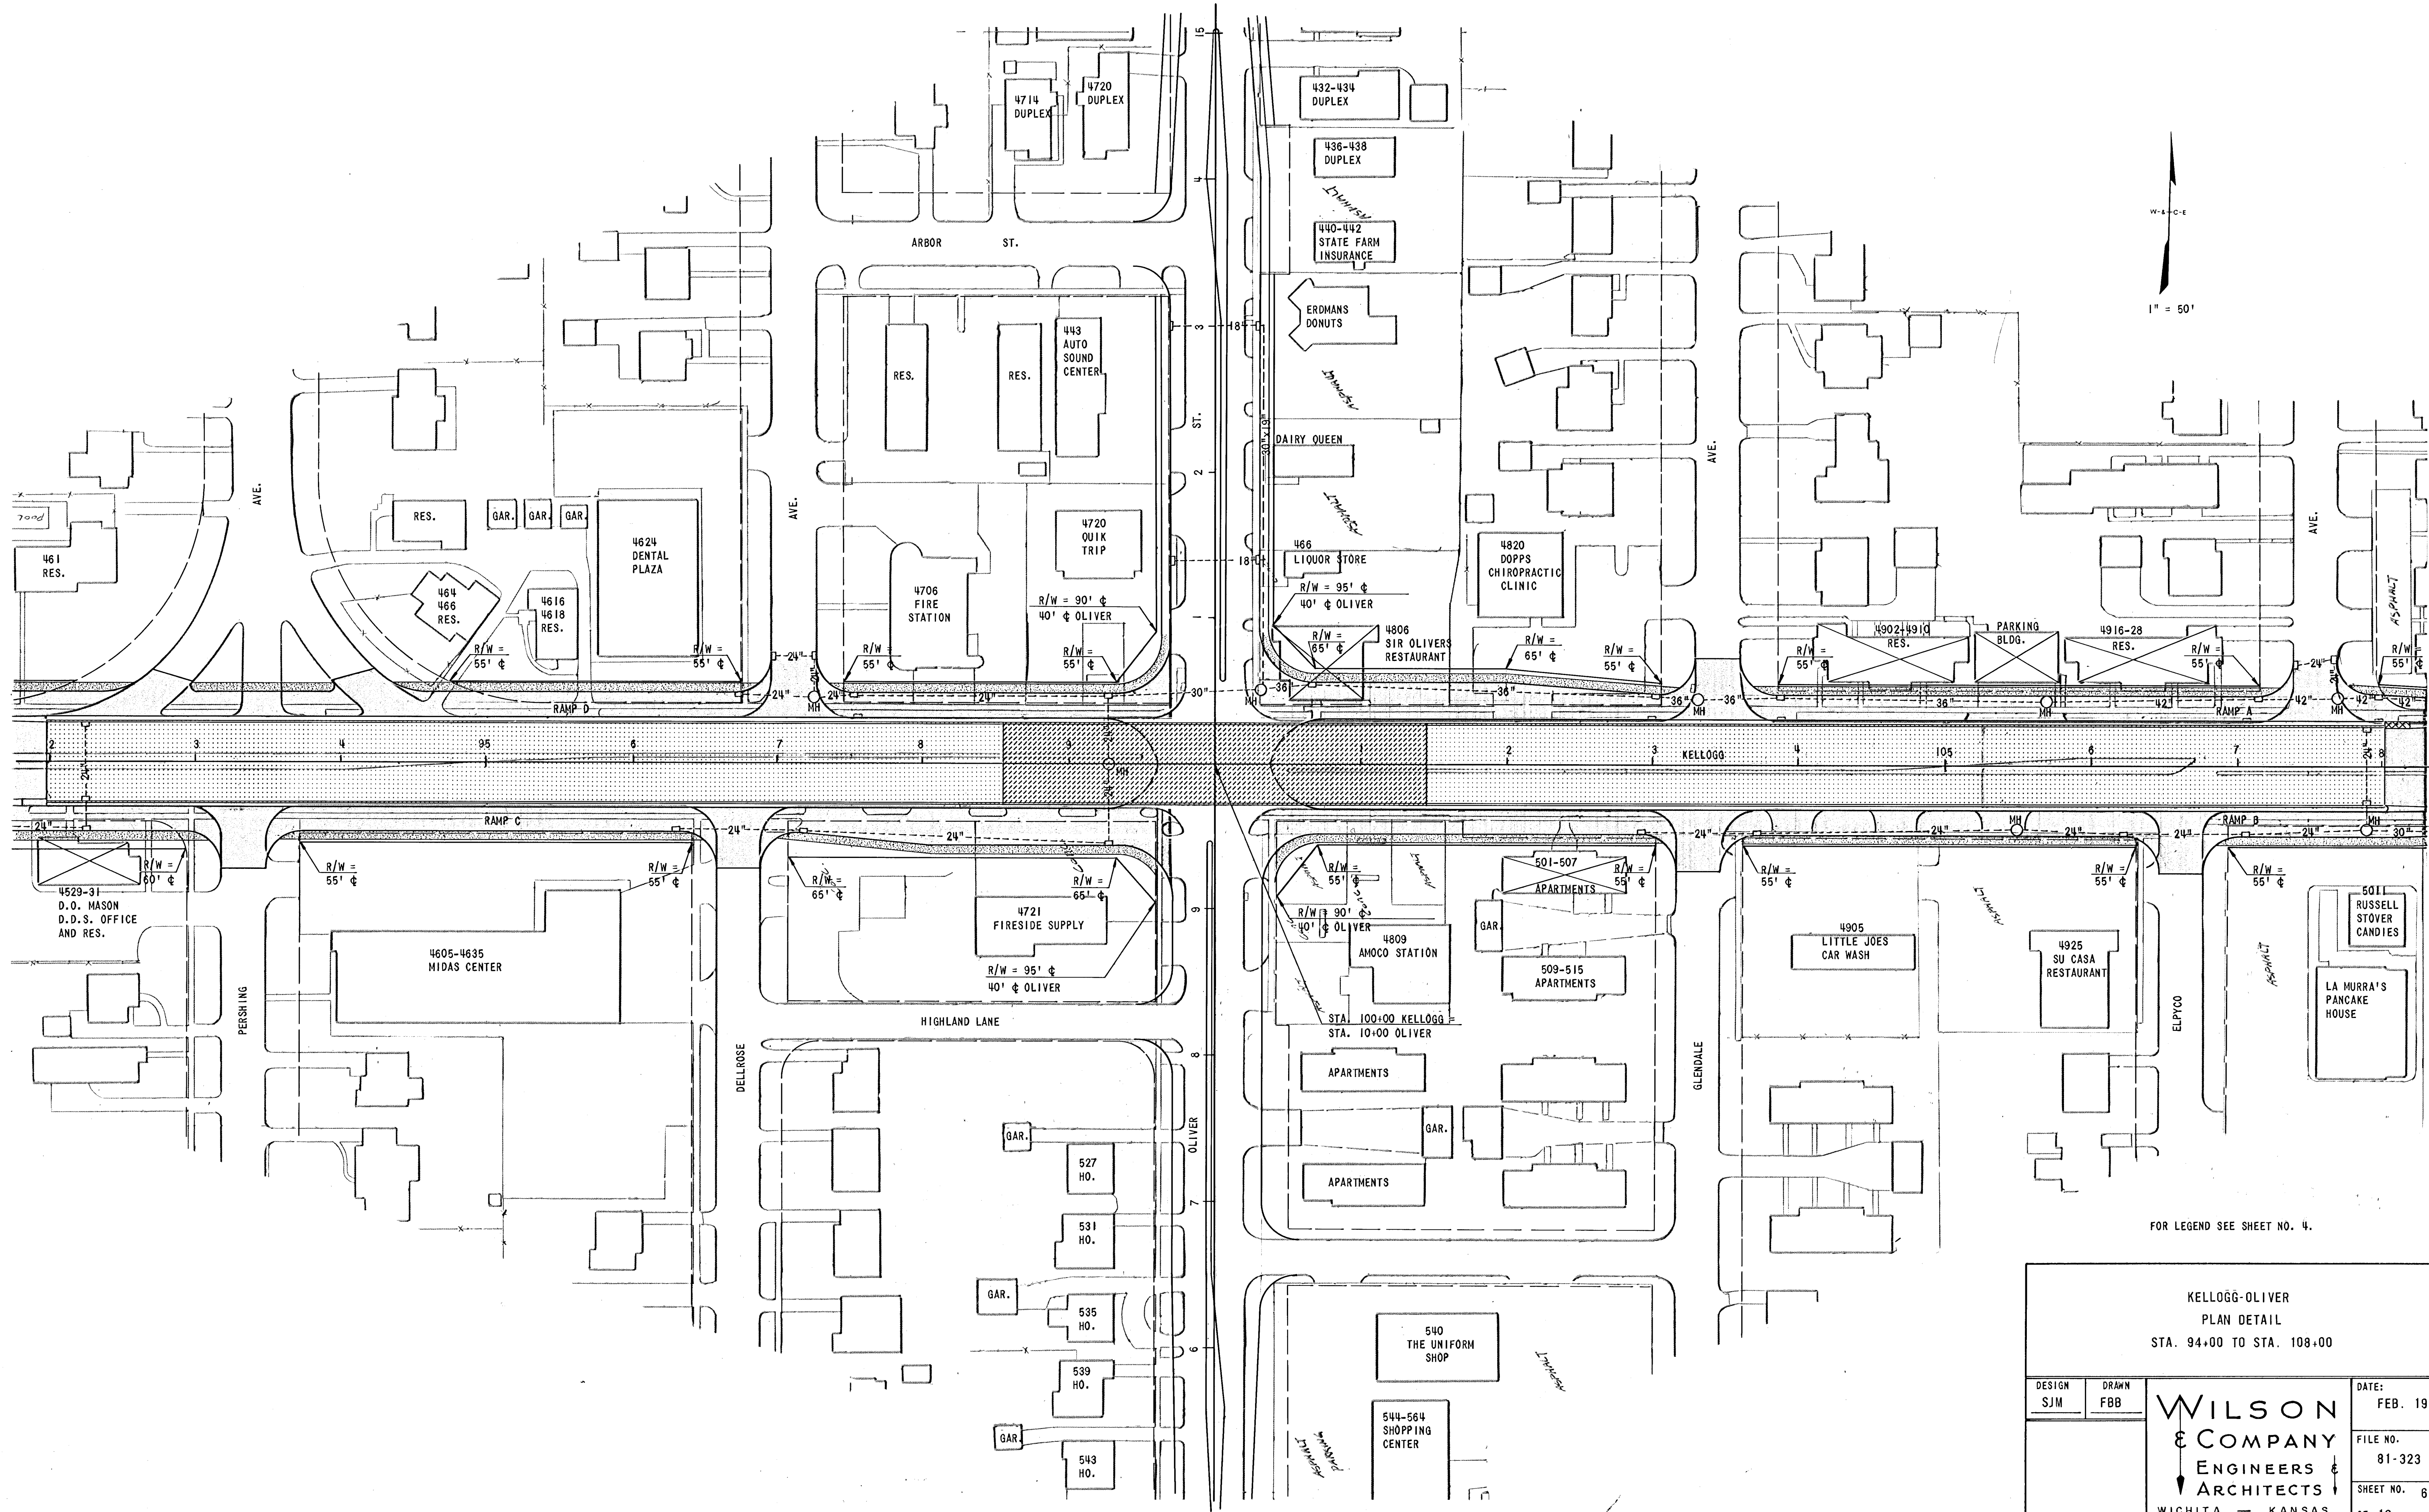

FOR LEGEND SEE SHEET NO. 4.

KELLOGG-OLIVER PLAN DETAIL STA. 94+00 TO STA. 108+00	
DESIGN SJM	DRAWN FBB
WILSON & COMPANY ENGINEERS & ARCHITECTS WICHITA — KANSAS	
DATE: FEB. 1982	FILE NO. 81-323
SHEET NO. 6 OF 12	