


FINAL SURVEY NO.	SURVEYED PORTION AREAS CHECKED	BY	DATE

ORIGINAL SURVEY NO.	SURVEYED PORTION AREAS CHECKED	BY	DATE

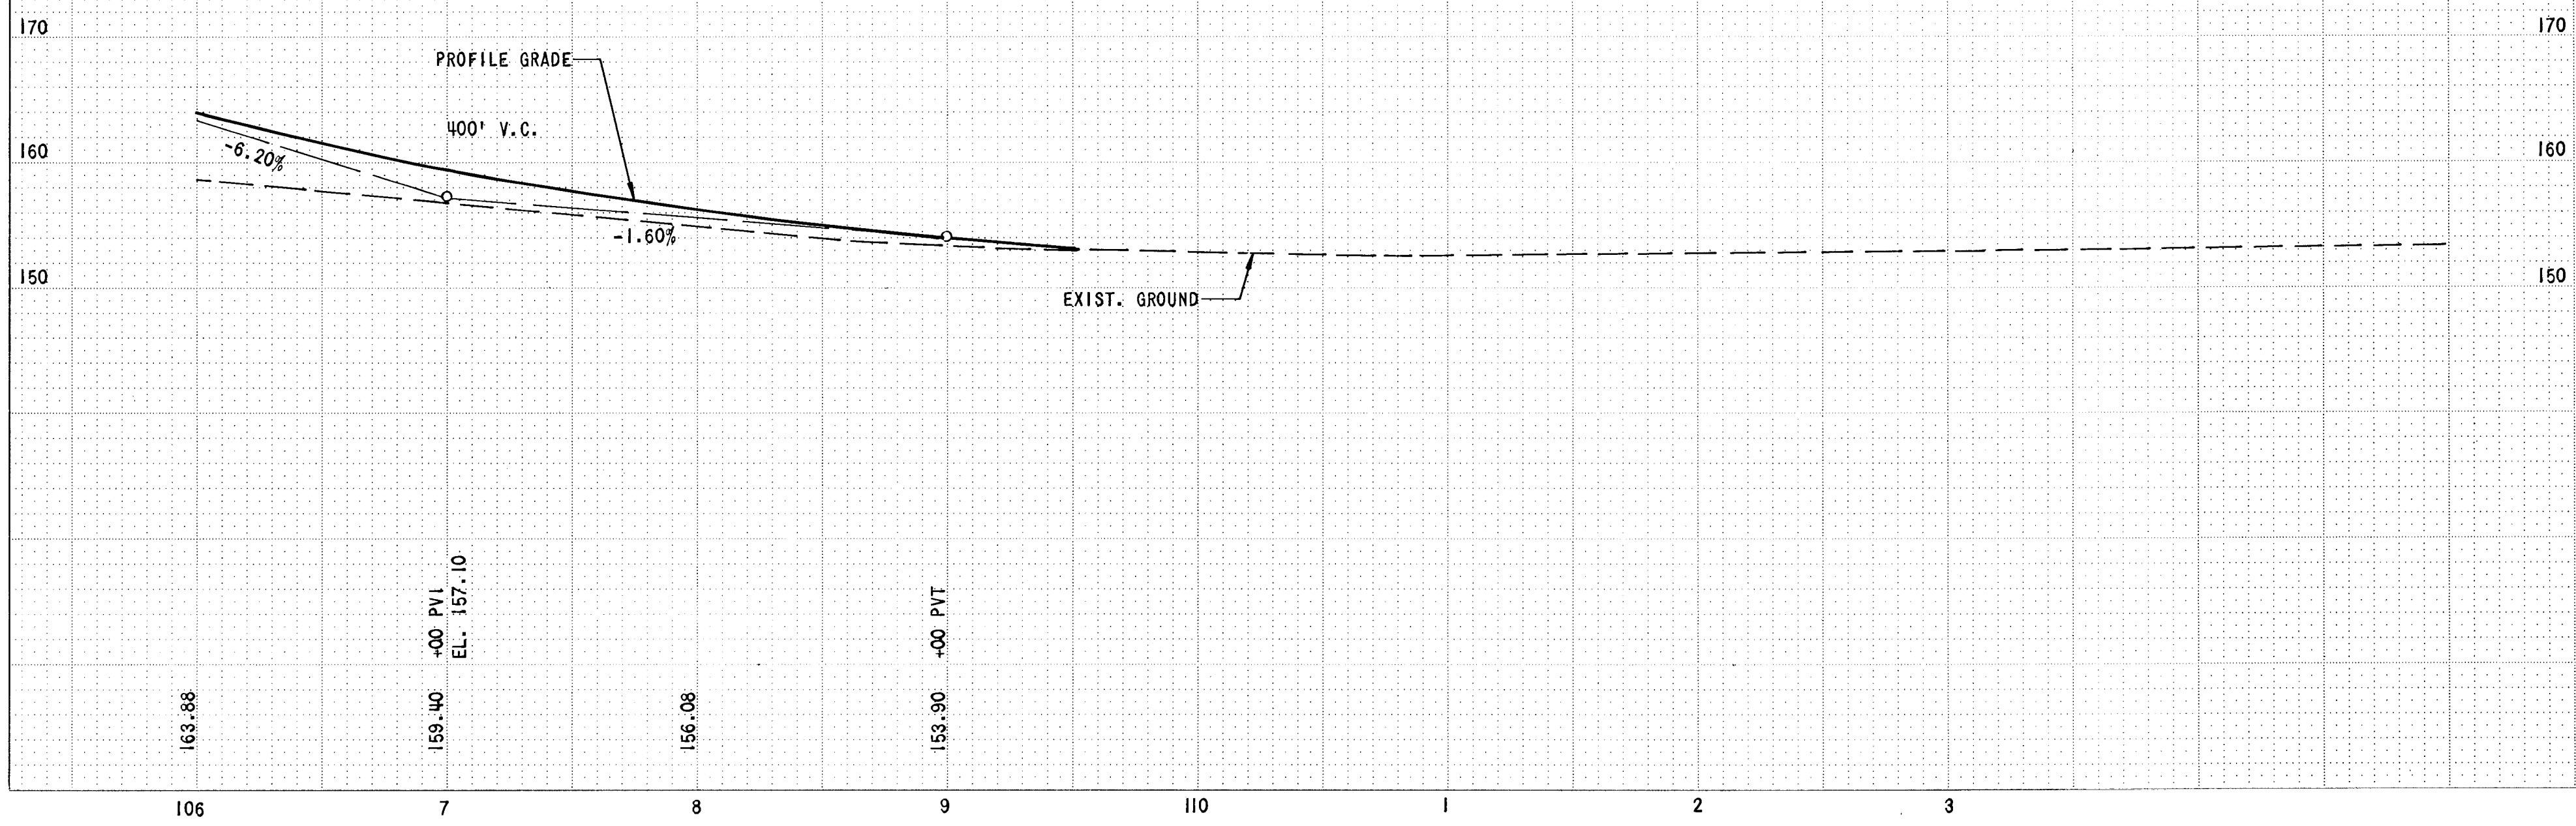

PROFILE STA. 108+00 TO STA. 113+00