
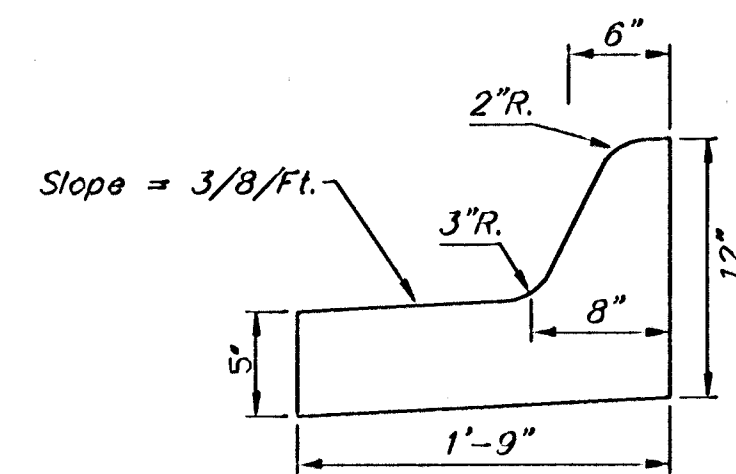


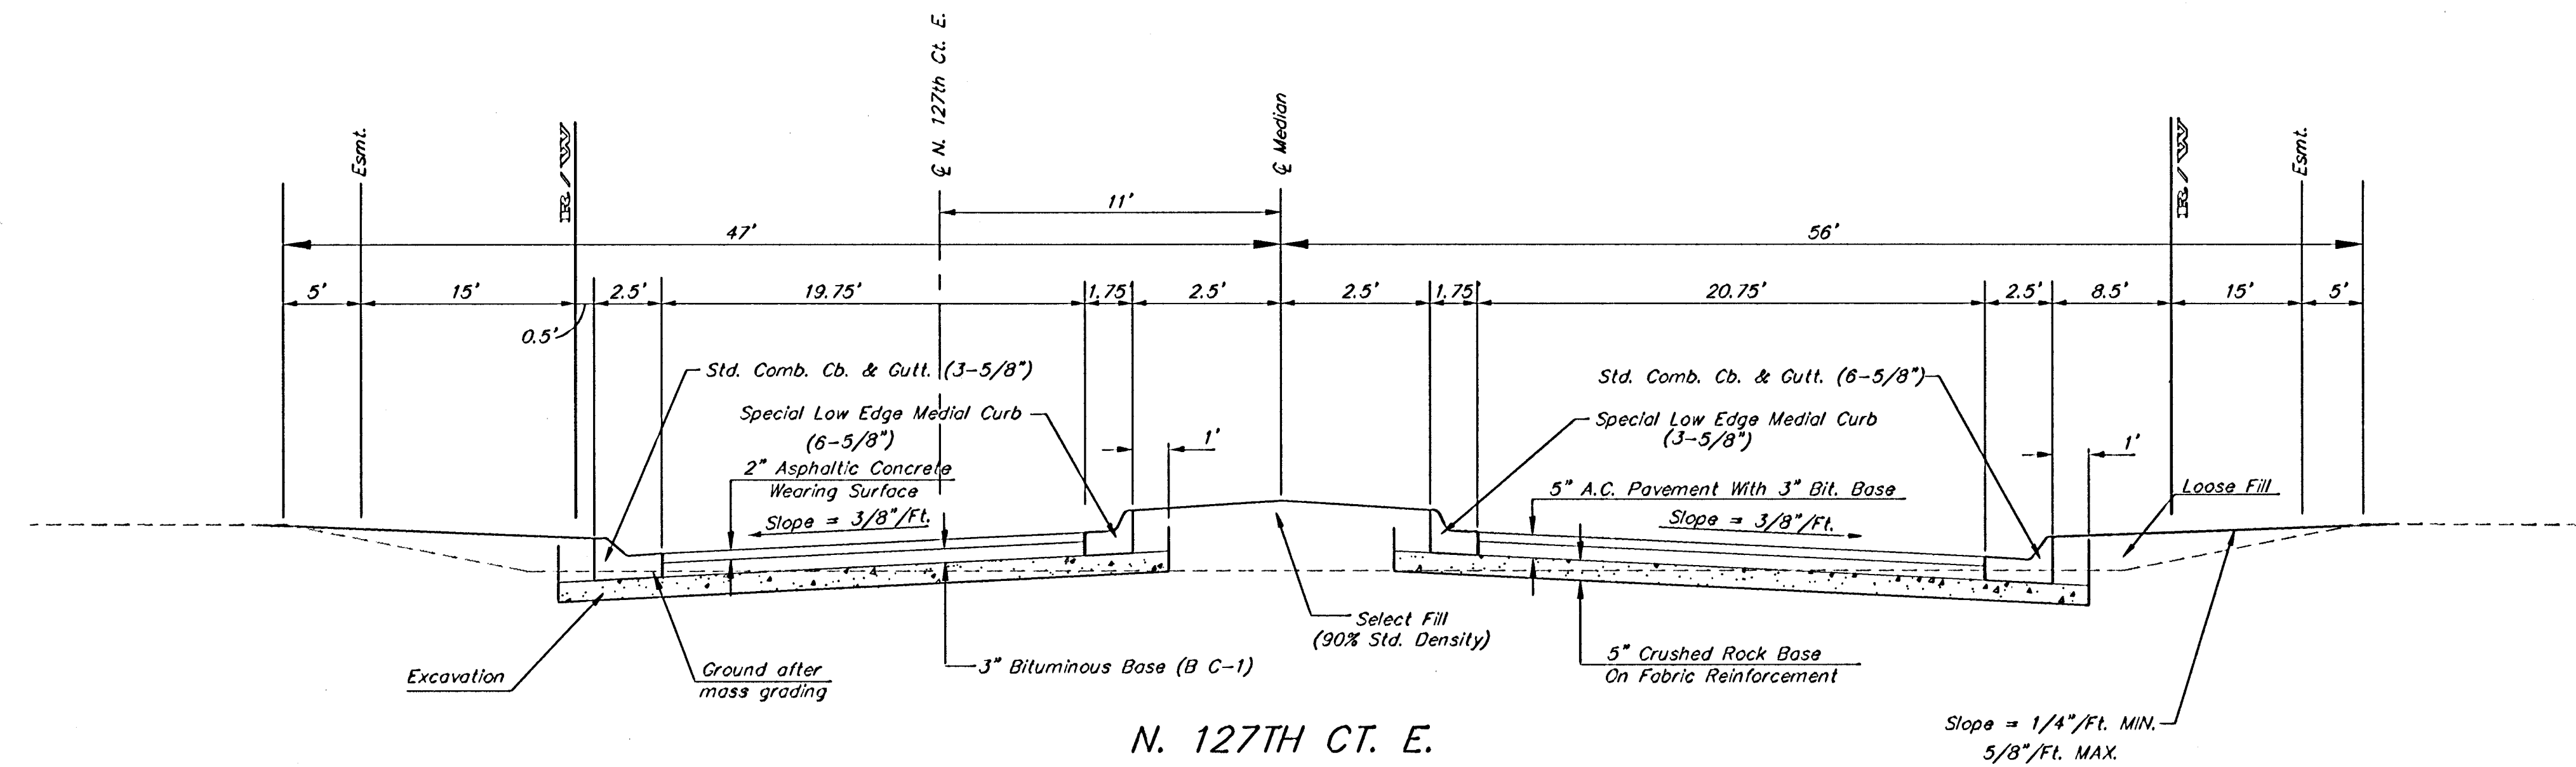

Medial Curb Detail
(Low Edge)
Not to Scale

Note: To be paid as Medial Curb & Gutter (6 5/8")

		THE FAIRMONT 3RD ADD. - PH. I ENTRANCE DETAILS	
Baughman Company, P.A. 315 E. 2nd St. Waco, TX 76711 P: 817-871-1111 F: 817-871-1112 ENGINEERING SURVEYING PLANNING LANDSCAPE ARCHITECTURE			
PROJECT NUMBER 47284136	DESIGN STAFF STAFF	DRAWN STAFF STAFF	DATE 02/05
REVISIONS:	APPROVED	SCALE NONE	SHEET 4 OF 15
The Fairmont 3rd/Entrdet		0404E871	