


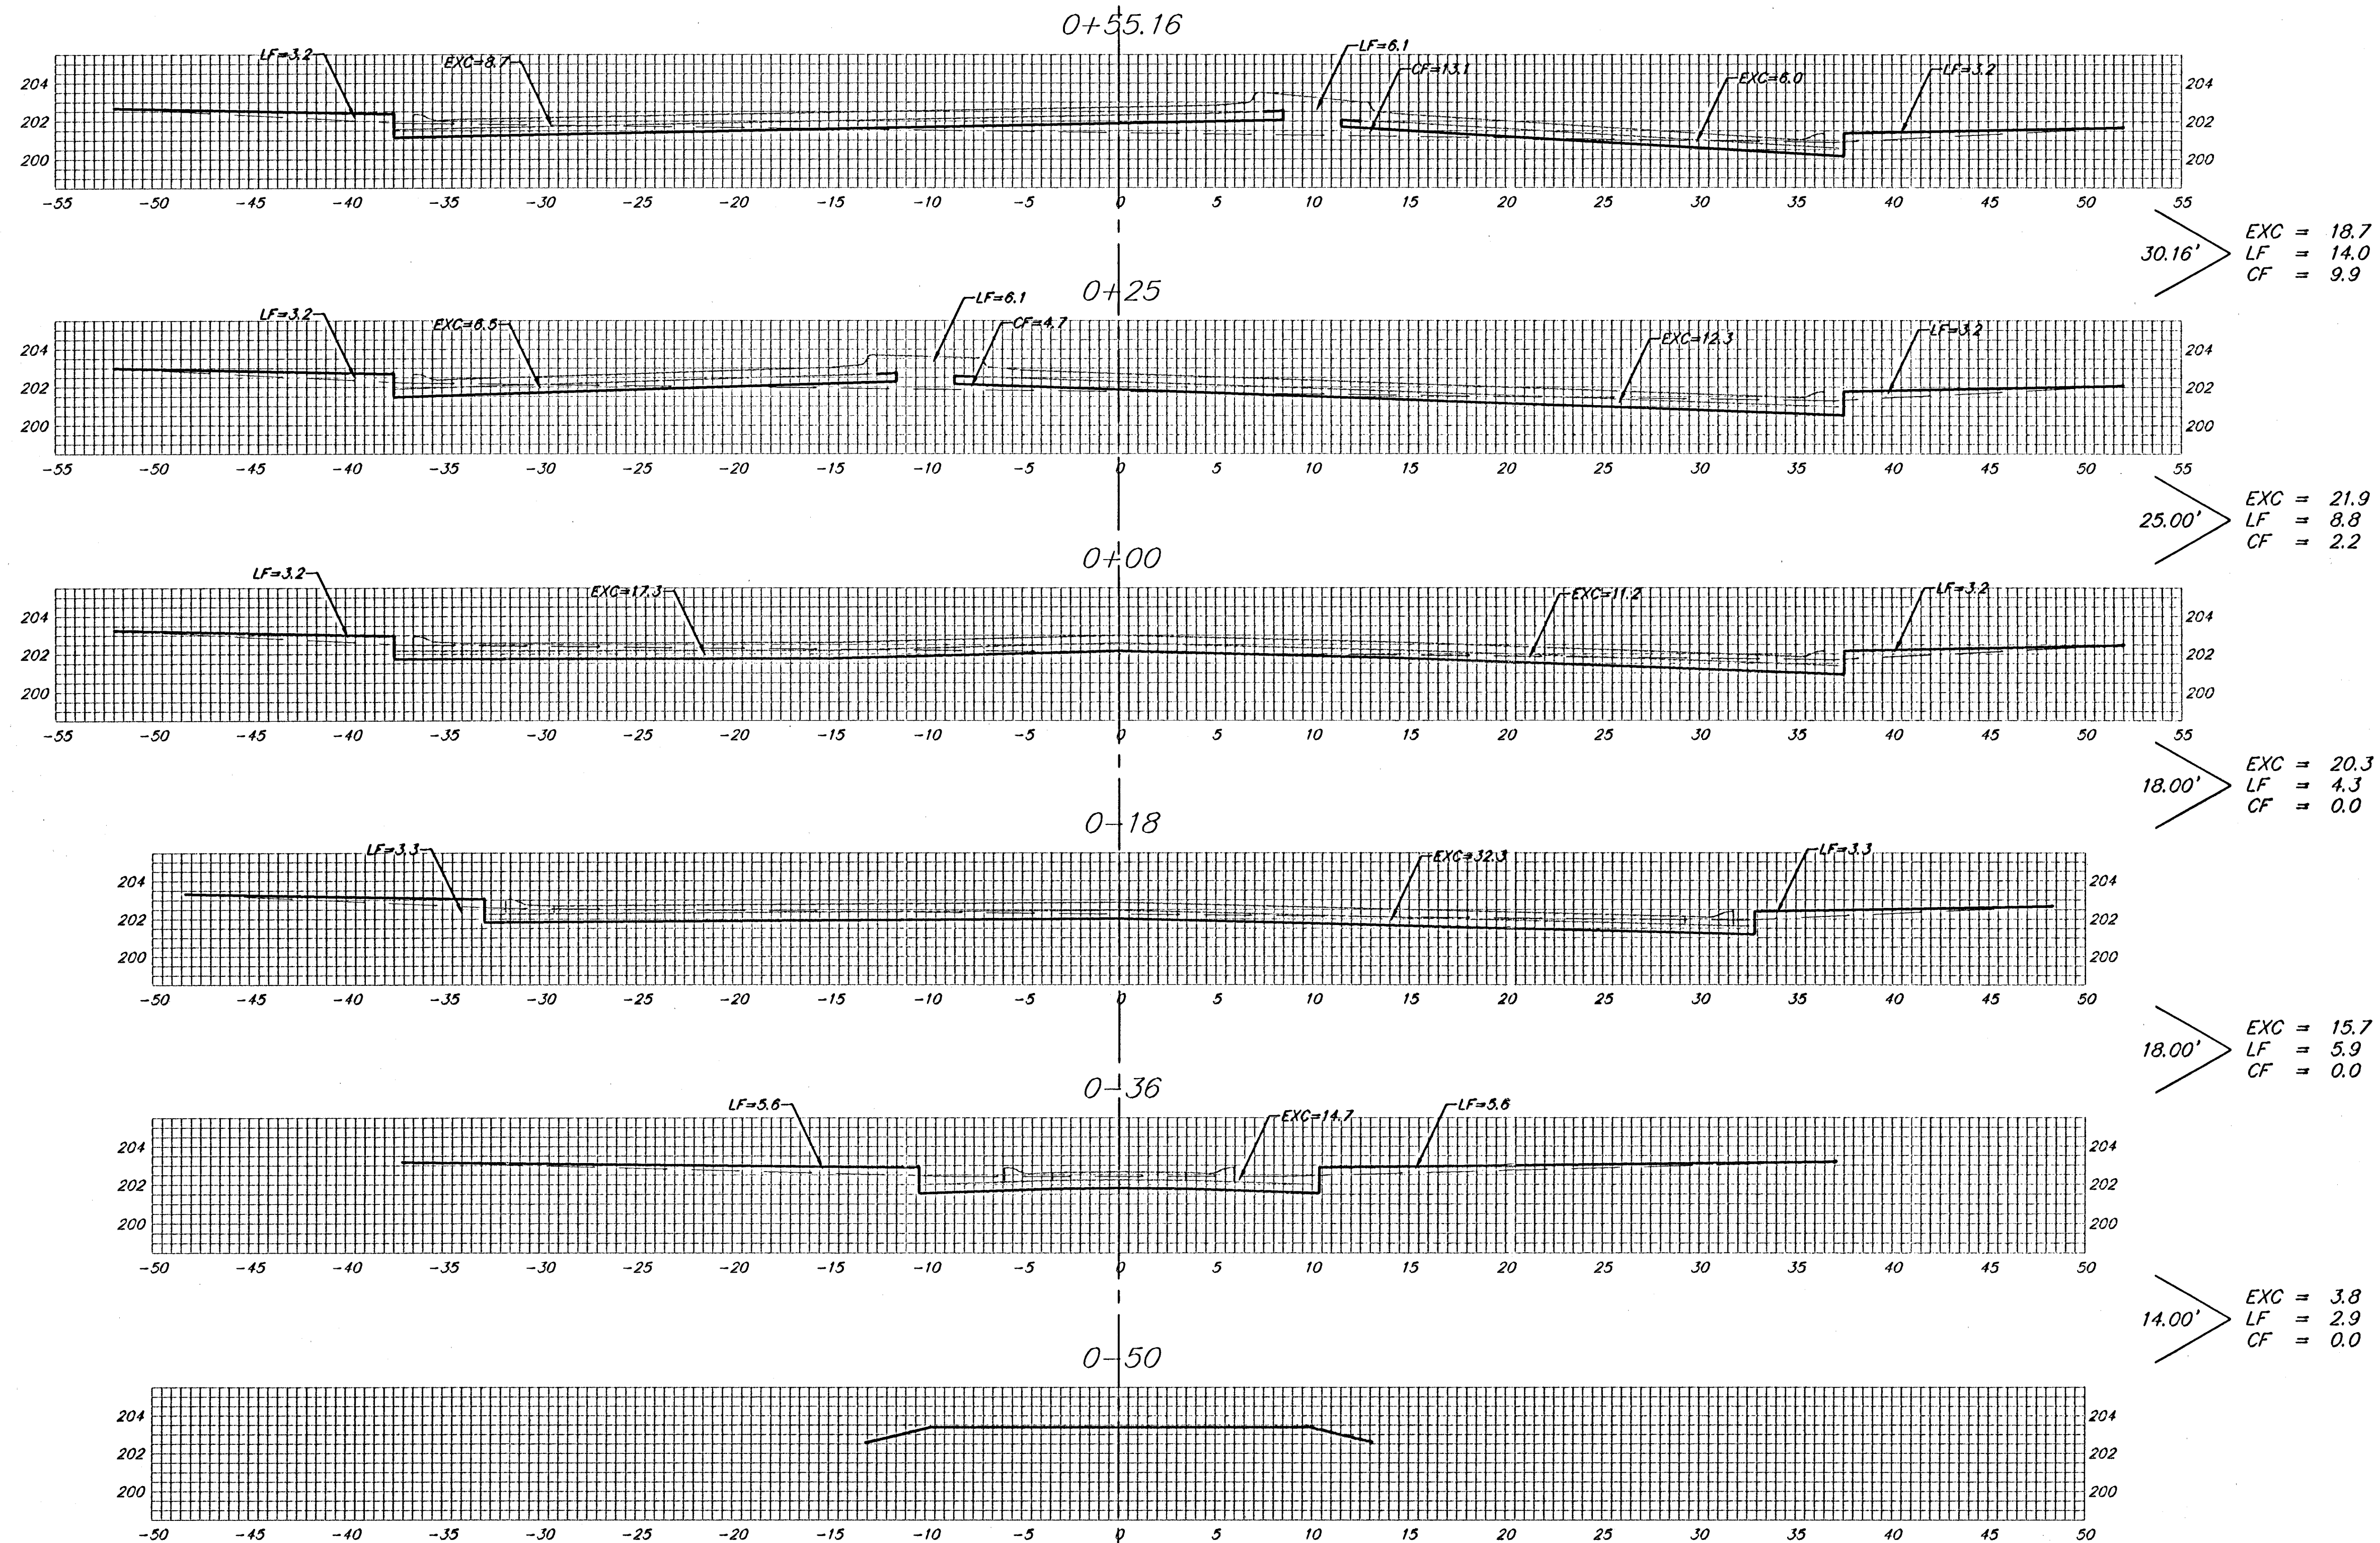

N. 127TH CT. E. (CUL-DE-SAC)

