


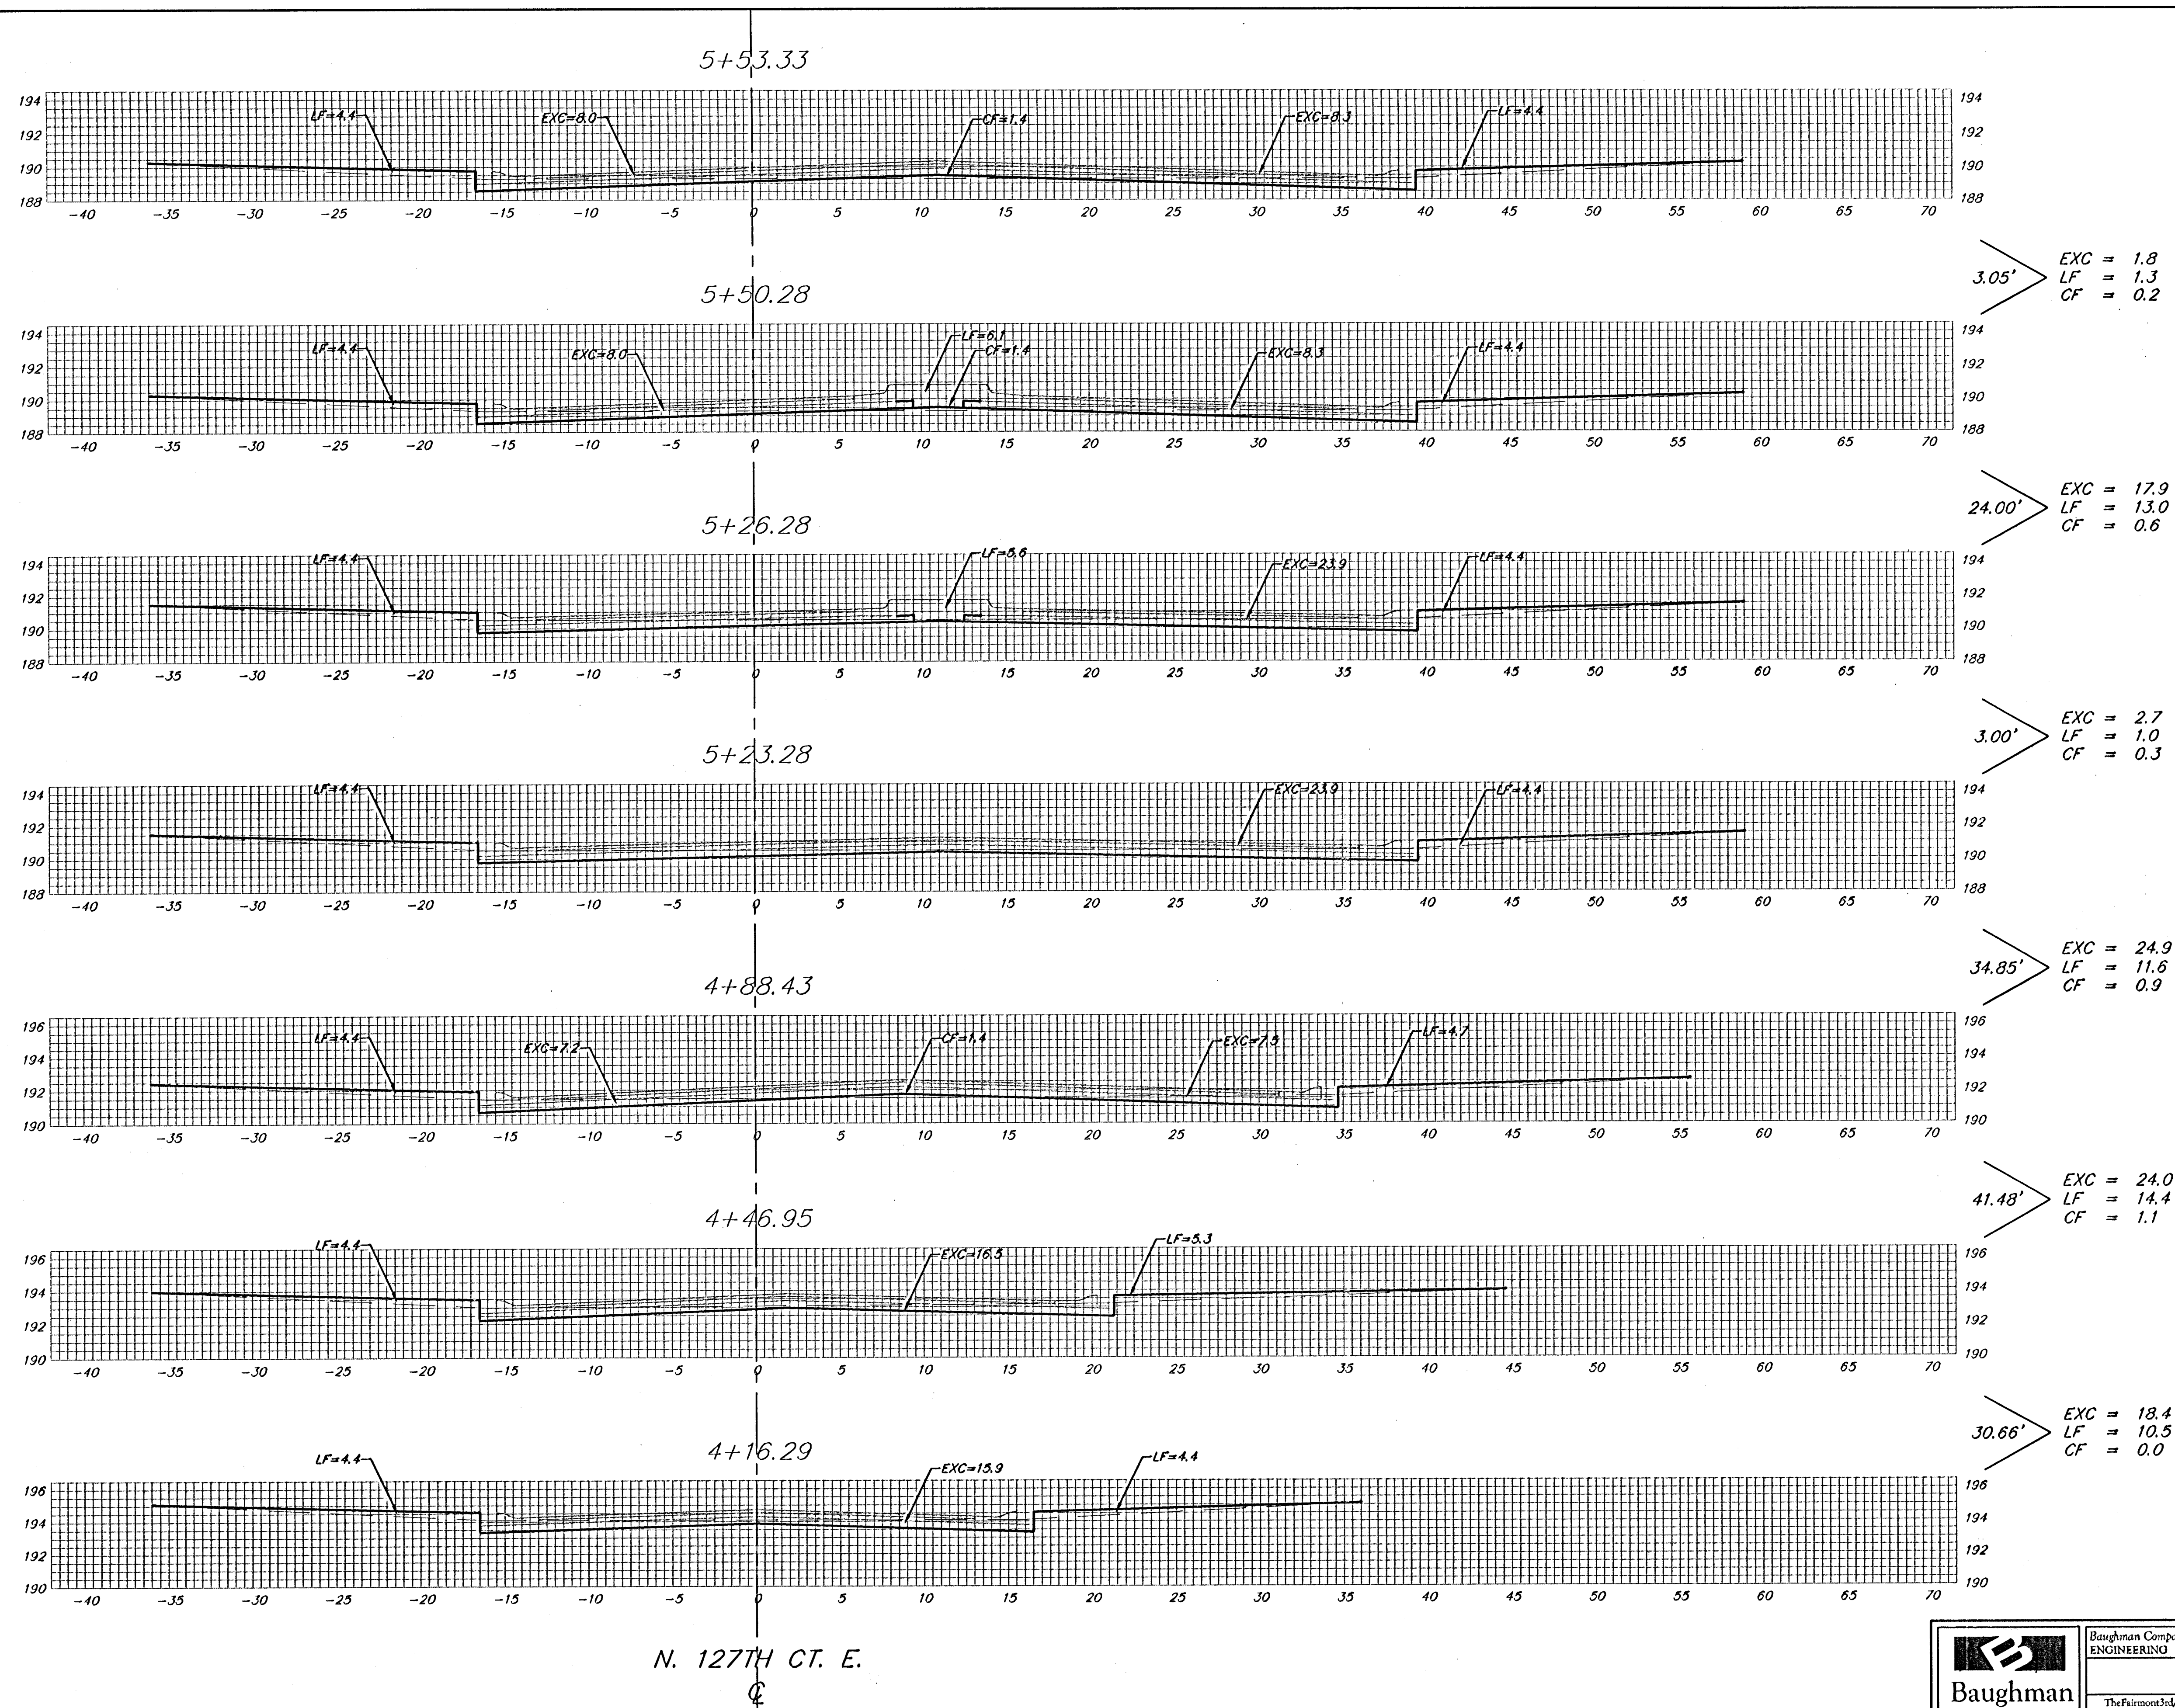

Sheet Totals:

Excavation	= 89.7 C.Y.
Loose Fill	= 51.8 C.Y.
Compacted Fill	= 3.1 C.Y.