


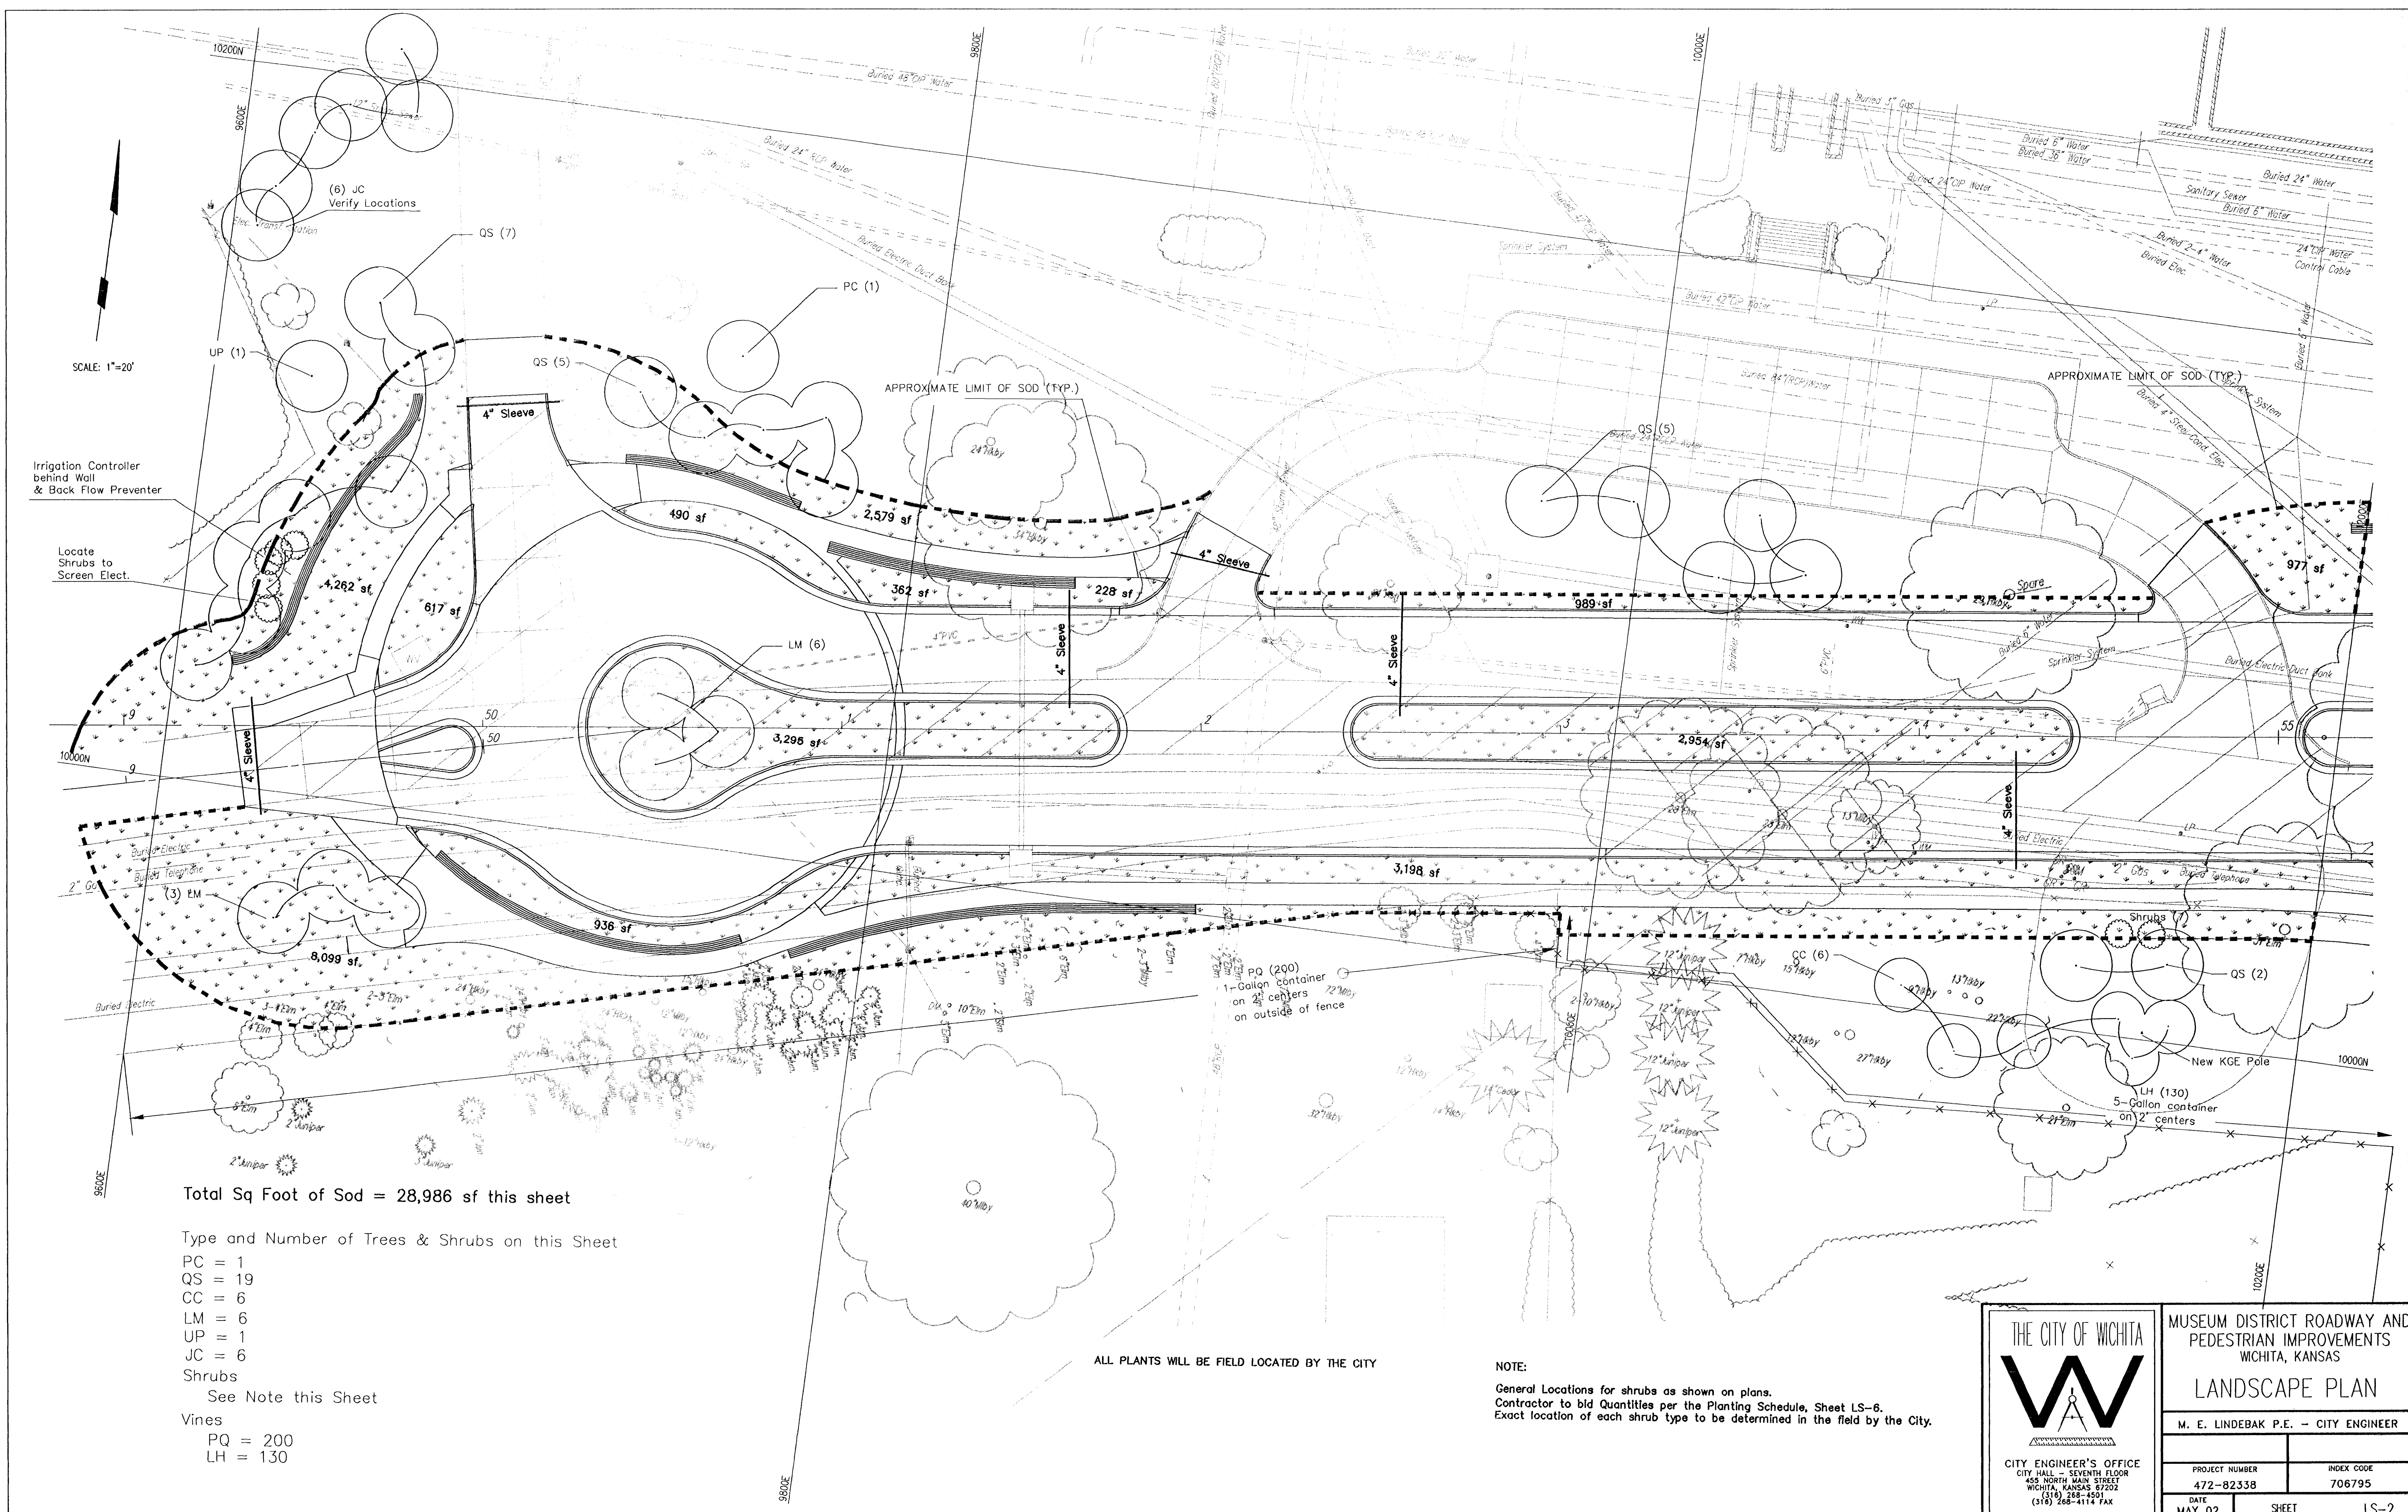

SCALE: 1"=20'

Total Sq Foot of Sod = 28,986 sf this sheet

Type and Number of Trees & Shrubs on this Sheet

- PC = 1
- QS = 19
- CC = 6
- LM = 6
- UP = 1
- JC = 6

Shrubs
See Note this Sheet

- Vines
- PQ = 200
- LH = 130

ALL PLANTS WILL BE FIELD LOCATED BY THE CITY

NOTE:
General Locations for shrubs as shown on plans.
Contractor to bid Quantities per the Planting Schedule, Sheet LS-6.
Exact location of each shrub type to be determined in the field by the City.

THE CITY OF WICHITA		MUSEUM DISTRICT ROADWAY AND PEDESTRIAN IMPROVEMENTS WICHITA, KANSAS	
		LANDSCAPE PLAN	
CITY ENGINEER'S OFFICE CITY HALL - SEVENTH FLOOR 405 NORTH MAIN STREET WICHITA, KANSAS 67202 (316) 268-4501 (316) 268-4114 FAX		M. E. LINDEBAK P.E. - CITY ENGINEER	
PROJECT NUMBER 472-82338		INDEX CODE 706795	
DATE MAY 02		SHEET LS-2	