


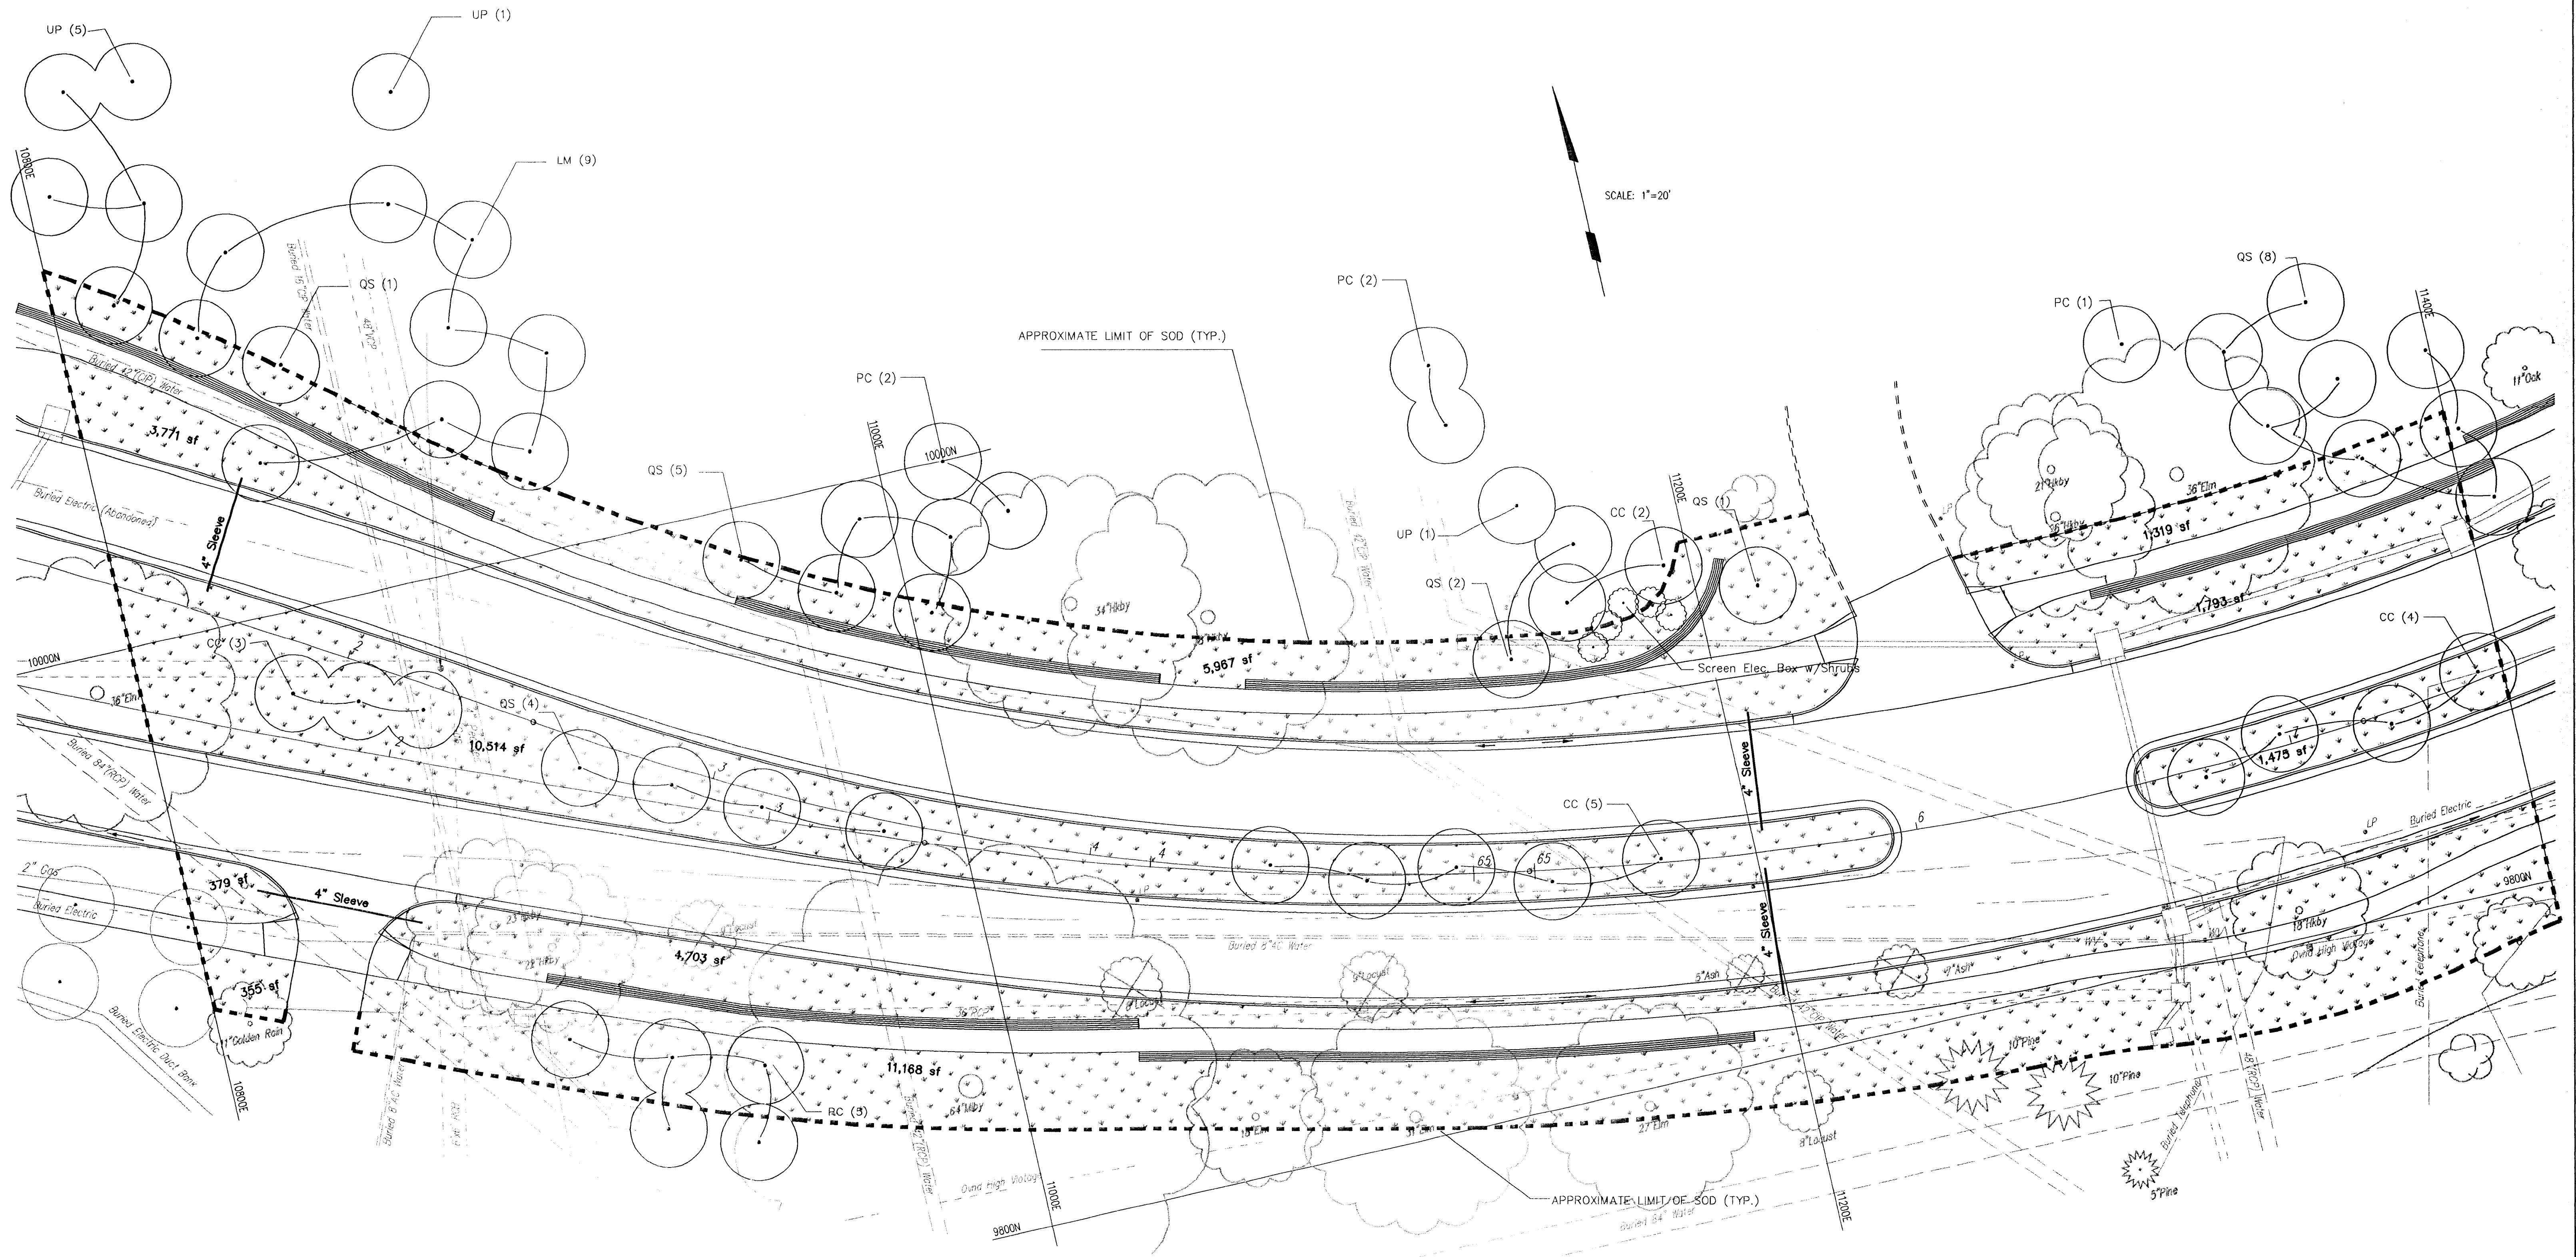

SCALE: 1"=20'

Total Sq Feet of Sod this sheet = 41,444 sf
 Type and Number of Trees & Shrubs on this Sheet
 PC = 10
 QS = 21
 CC = 14
 LM = 9
 UP = 7
 Shrubs
 See Note this Sheet

ALL PLANTS WILL BE FIELD LOCATED BY THE CITY

NOTE:
 General Locations for shrubs as shown on plans.
 Contractor to bid Quantities per the Planting Schedule, Sheet LS-6.
 Exact location of each shrub type to be determined in the field by the City.

THE CITY OF WICHITA CITY ENGINEER'S OFFICE CITY HALL - SEVENTH FLOOR 455 NORTH MAIN STREET WICHITA, KANSAS 67202 (316) 268-4507 (316) 268-4114 FAX	MUSEUM DISTRICT ROADWAY AND PEDESTRIAN IMPROVEMENTS WICHITA, KANSAS	
	LANDSCAPE PLAN	
	M. E. LINDEBAK P.E. - CITY ENGINEER	
	PROJECT NUMBER 472-82338	INDEX CODE 706795
DATE MAY 02	SHEET LS-4	