



| FHWA<br>REG<br>NO. | STATE  | PROJECT NO.   | YEAR | SHEET<br>NO | TOTAL<br>SHEETS |
|--------------------|--------|---------------|------|-------------|-----------------|
| 7                  | KANSAS | STP-N012(601) | 2001 | 8           | 14              |

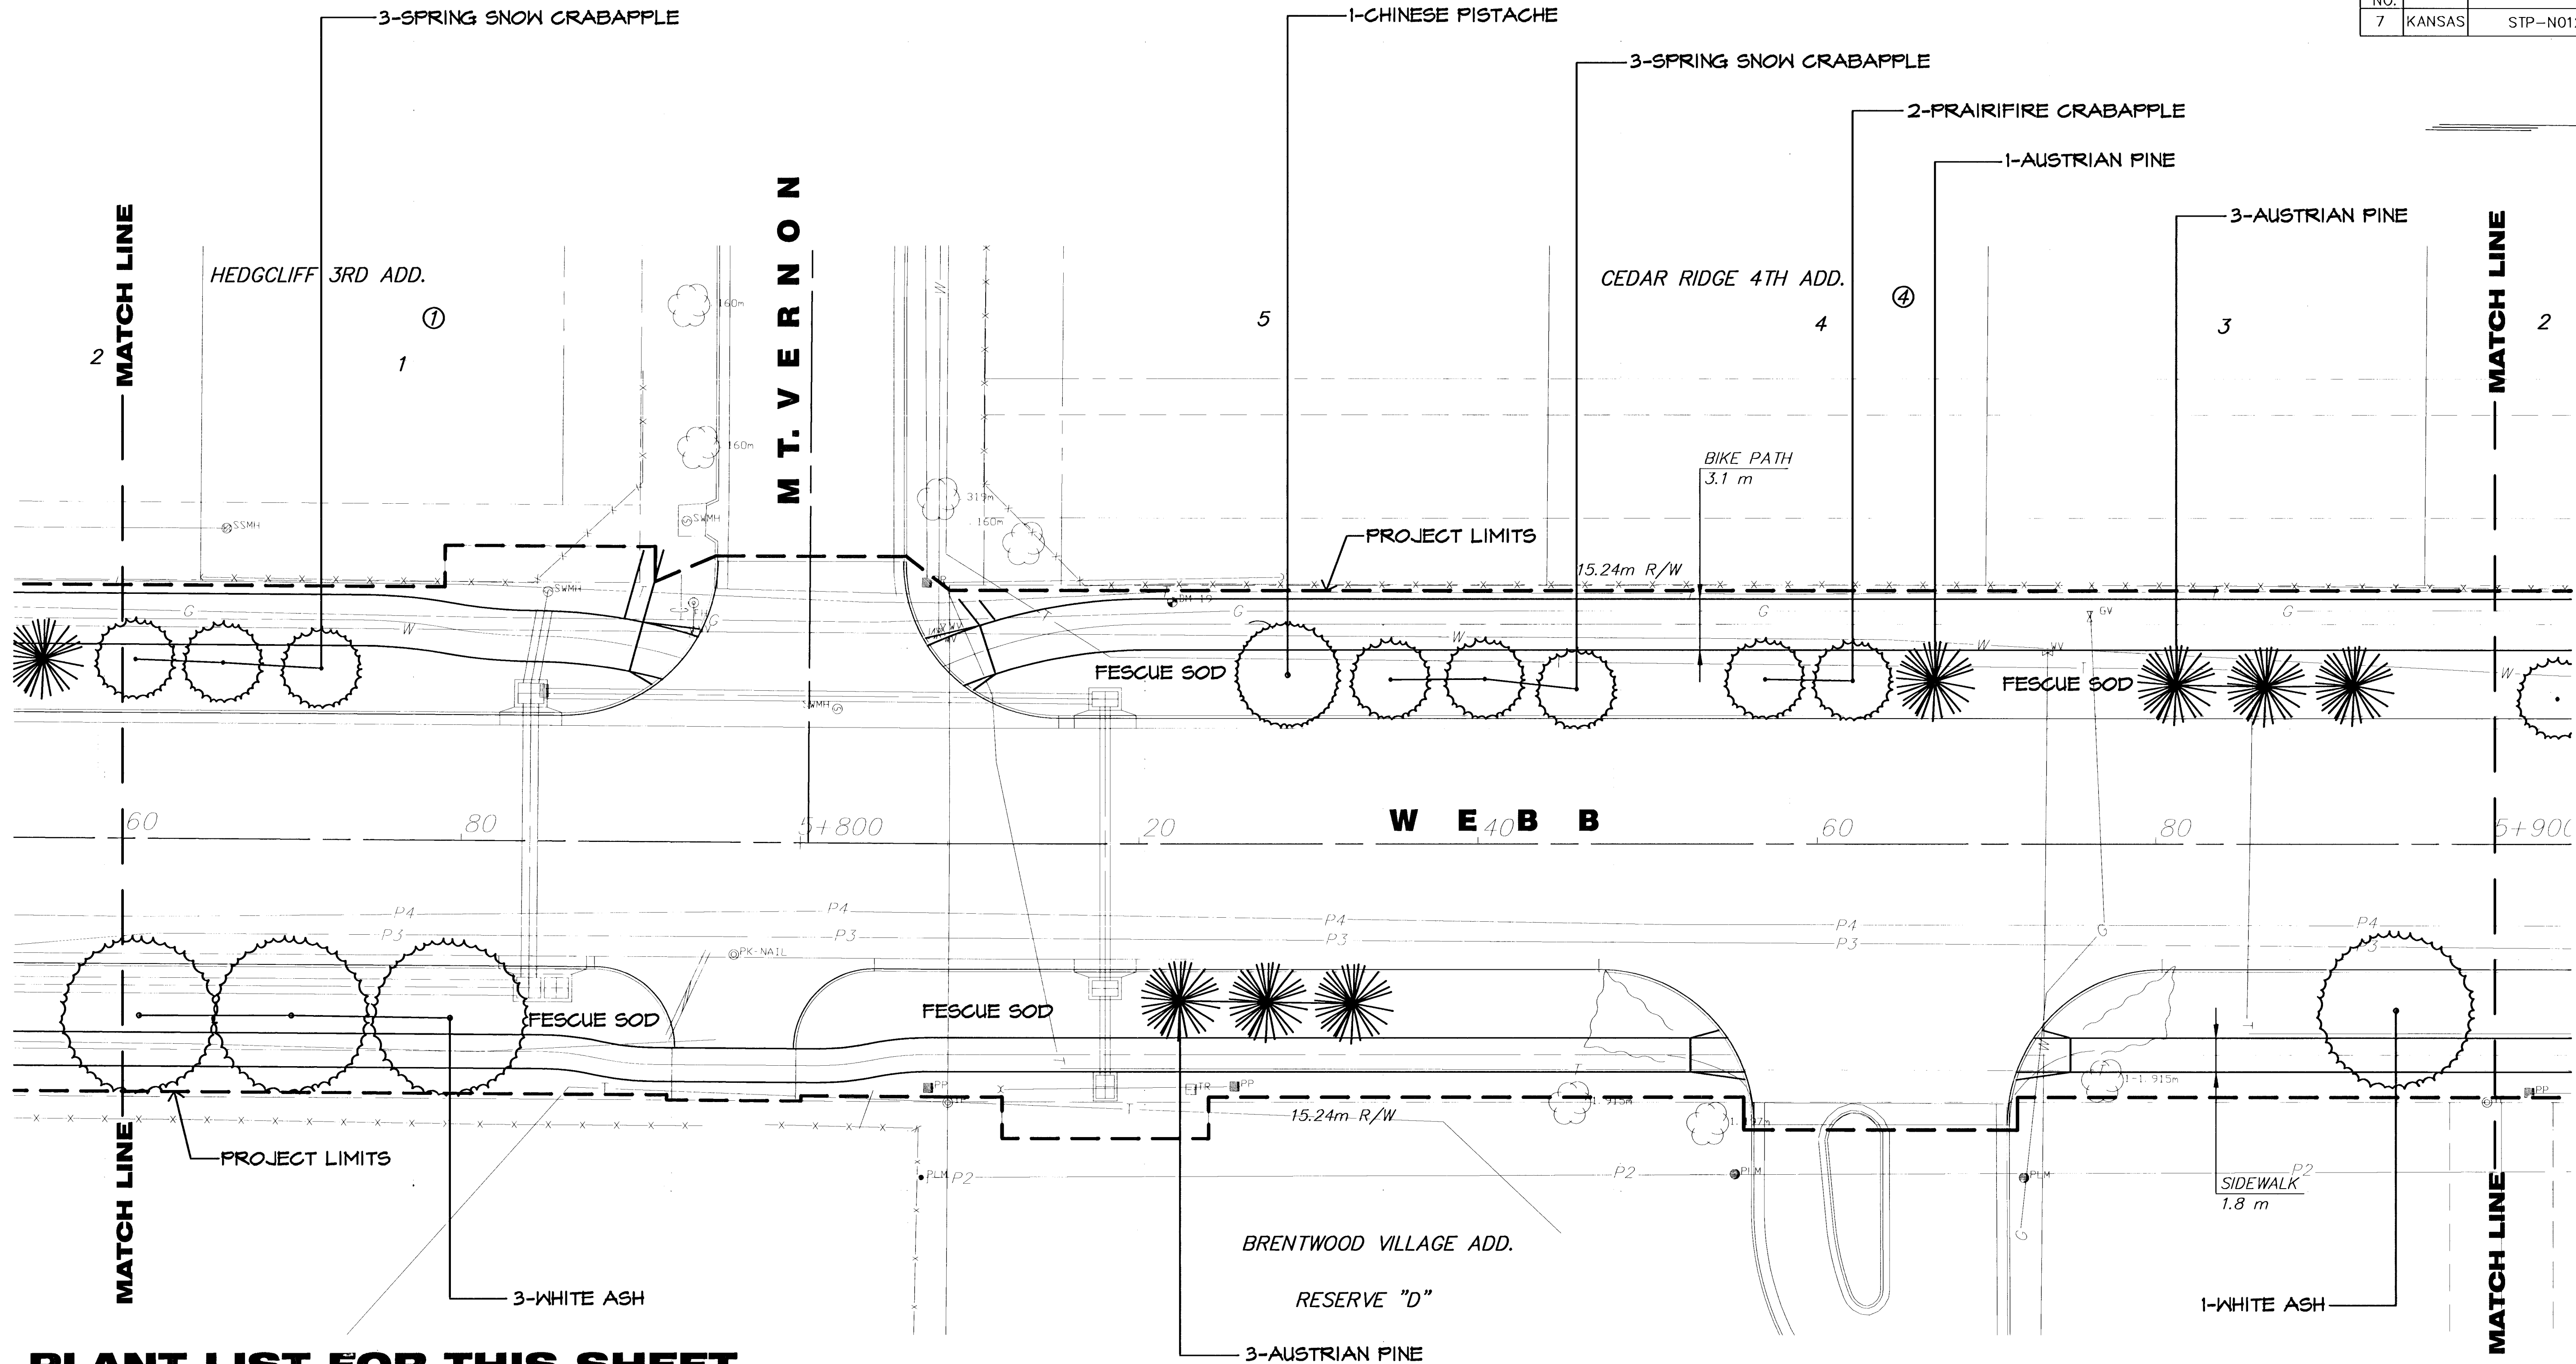

### PLANT LIST FOR THIS SHEET

| QTY.                  | COMMON NAME           | BOTANICAL NAME                     | SIZE     | CONDITION/REMARKS |
|-----------------------|-----------------------|------------------------------------|----------|-------------------|
| LARGE DECIDUOUS TREES |                       |                                    |          |                   |
| 4                     | WHITE ASH             | Fraxinus americana 'Autumn Purple' | 25" cal. | Balled-in-Burlap  |
| 1                     | CHINESE PISTACHE      | Pistacia chinensis                 | 25" cal. | Balled-in-Burlap  |
| EVERGREEN TREES       |                       |                                    |          |                   |
| 1                     | AUSTRIAN PINE         | Pinus nigra                        | 8'       | Balled-in-Burlap  |
| ORNAMENTAL TREES      |                       |                                    |          |                   |
| 2                     | PRAIRIFIRE CRABAPPLE  | Malus sp. 'Prairifire'             | 15" cal. | Balled-in-Burlap  |
| 6                     | SPRING SNOW CRABAPPLE | Malus sp. 'Spring Snow'            | 15" cal. | Balled-in-Burlap  |
| LAWN                  |                       |                                    |          |                   |
| -                     | K-31 FESCUE           | Festuca arundinacea 'K-31'         | 80D      |                   |

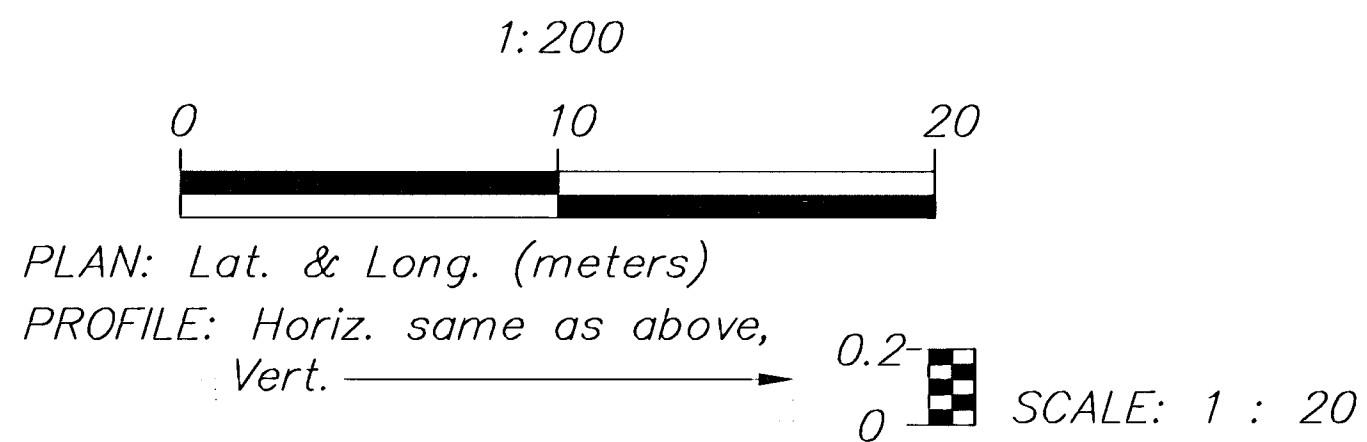

|                                     |      |             |            |       |         |
|-------------------------------------|------|-------------|------------|-------|---------|
| 2                                   |      |             |            |       |         |
| 1                                   |      |             |            |       |         |
| NO.                                 | DATE | REVISIONS   | BY         | APP'D |         |
| KANSAS DEPARTMENT OF TRANSPORTATION |      |             |            |       |         |
| LANDSCAPE IMPROVEMENTS              |      |             |            |       |         |
| WEBB ROAD                           |      |             |            |       |         |
| STA. 5+760 TO STA. 5+900            |      |             |            |       |         |
| PROJ. NO. 87 STP-N-0126-01          |      |             |            |       |         |
| MKEC ENGINEERING CONSULTANTS, INC.  |      |             |            |       |         |
| WICHITA, KANSAS                     |      |             |            |       |         |
| DESIGNED BY:                        | JTC  | CHECKED BY: | JTC        |       |         |
| DRAWN BY:                           | GJR  | DATE:       | APRIL 2002 | SHEET | 8 OF 14 |