



FHWA REG NO.	STATE	PROJECT NO.	YEAR	SHEET NO	TOTAL SHEETS
7	KANSAS	STP-N012(601)	2001	11	14

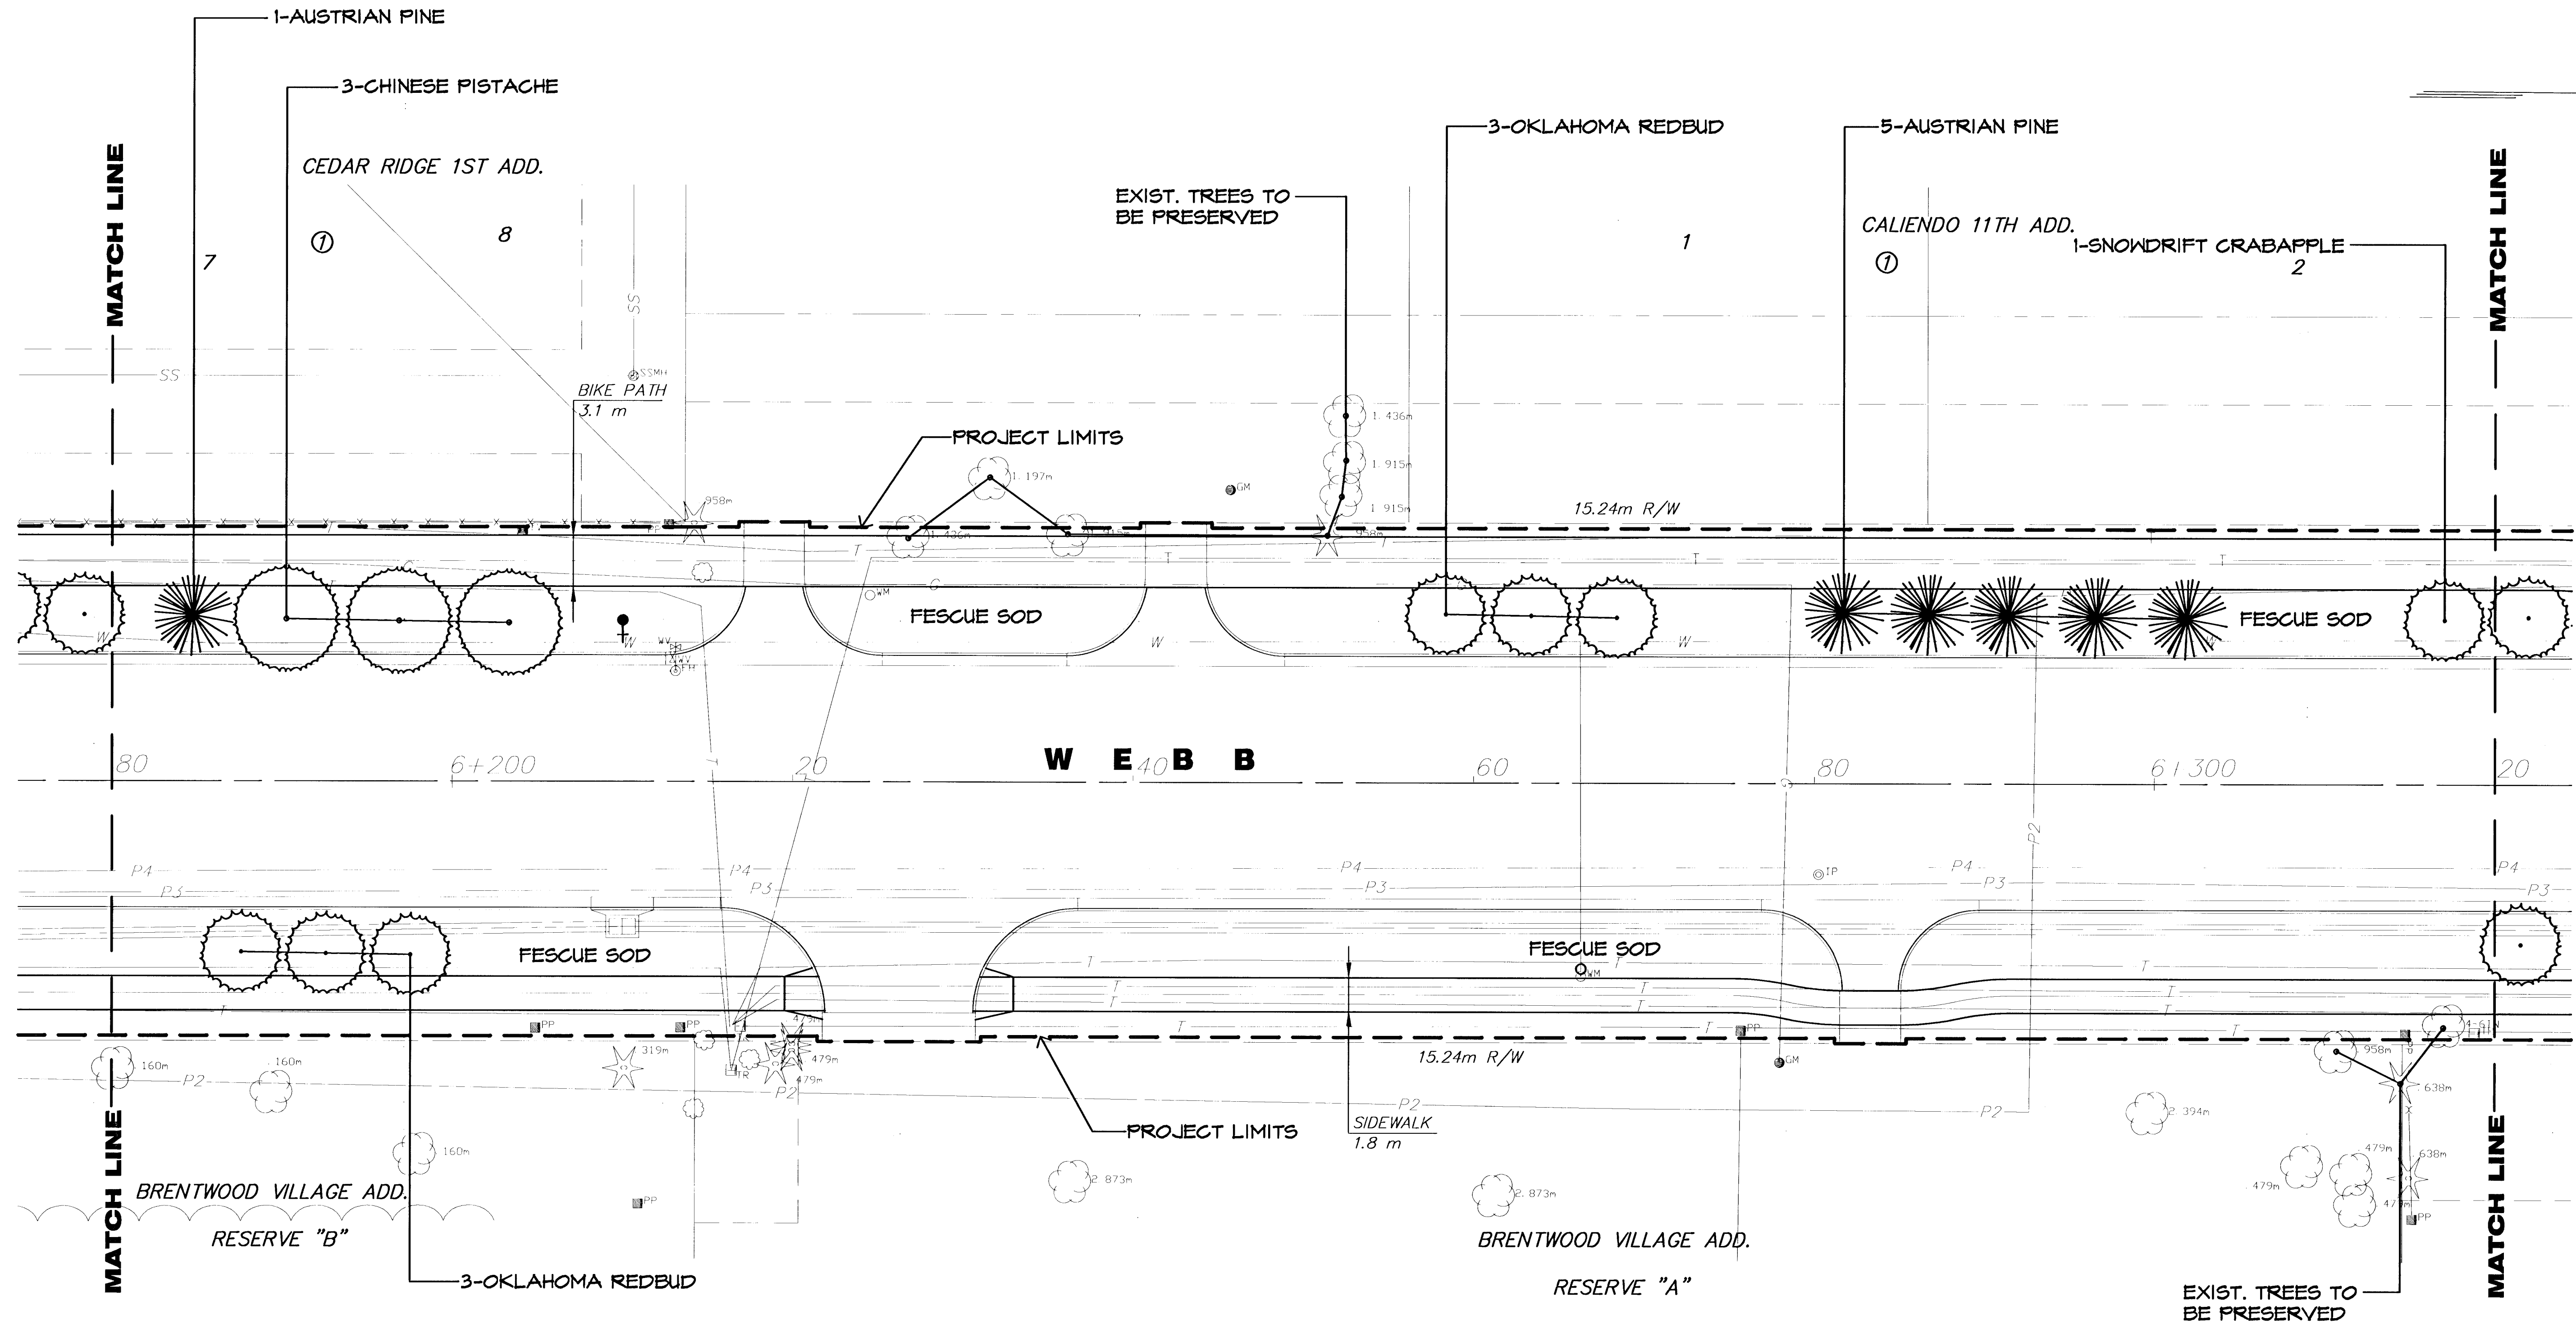

PLANT LIST FOR THIS SHEET

QTY.	COMMON NAME	BOTANICAL NAME	SIZE	CONDITION/REMARKS
LARGE DECIDUOUS TREES				
3	CHINESE PISTACHE	<i>Pistacia chinensis</i>	2.5" cal.	Balled-in-Burlap
EVERGREEN TREES				
6	AUSTRIAN PINE	<i>Pinus nigra</i>	8'	Balled-in-Burlap
ORNAMENTAL TREES				
6	OKLAHOMA REDBUD	<i>Cercis reniformis</i>	1.5" cal.	Balled-in-Burlap
1	SNOWDRIFT CRABAPPLE	<i>Malus sp. 'Snowdrift'</i>	1.5" cal.	Balled-in-Burlap
LAWN				
-	K-31 FESCUE	<i>Festuca arundinacea 'K-31'</i>	SOD	

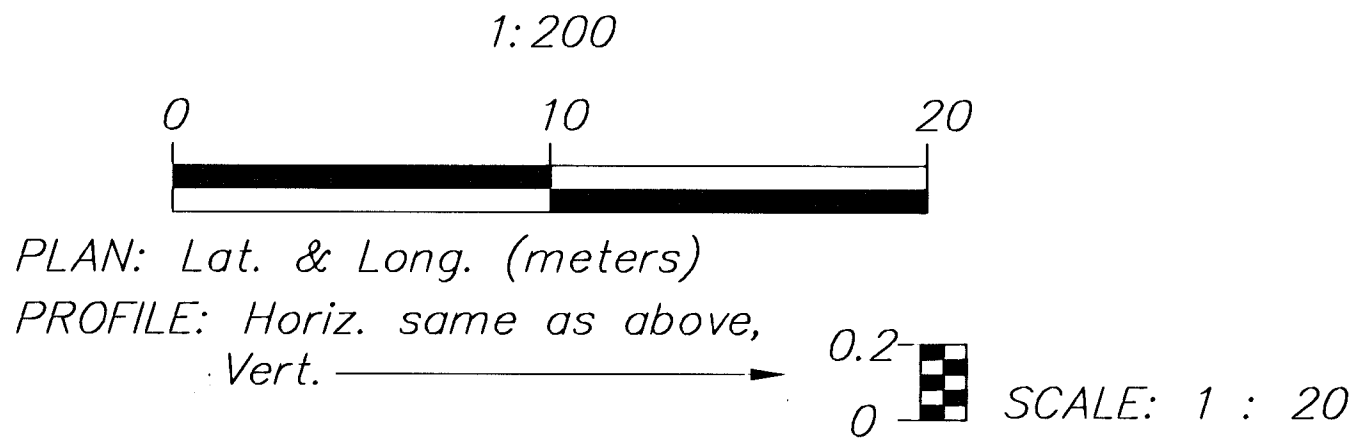

2				
1				
NO.	DATE	REVISIONS	BY	APP'D
KANSAS DEPARTMENT OF TRANSPORTATION LANDSCAPE IMPROVEMENTS WEBB ROAD STA. 6+180 TO STA. 6+320 PROJ. NO. 87 STP-N-0126-01				
MKEC ENGINEERING CONSULTANTS, INC. WICHITA, KANSAS				
DESIGNED BY:	JTC	CHECKED BY:	JTC	
DRAWN BY:	GJR	DATE:	APRIL 2002	SHEET 11 OF 14