



FHWA REG NO.	STATE	PROJECT NO.	YEAR	SHEET NO	TOTAL SHEETS
7	KANSAS	STP-N012(601)	2001	12	14

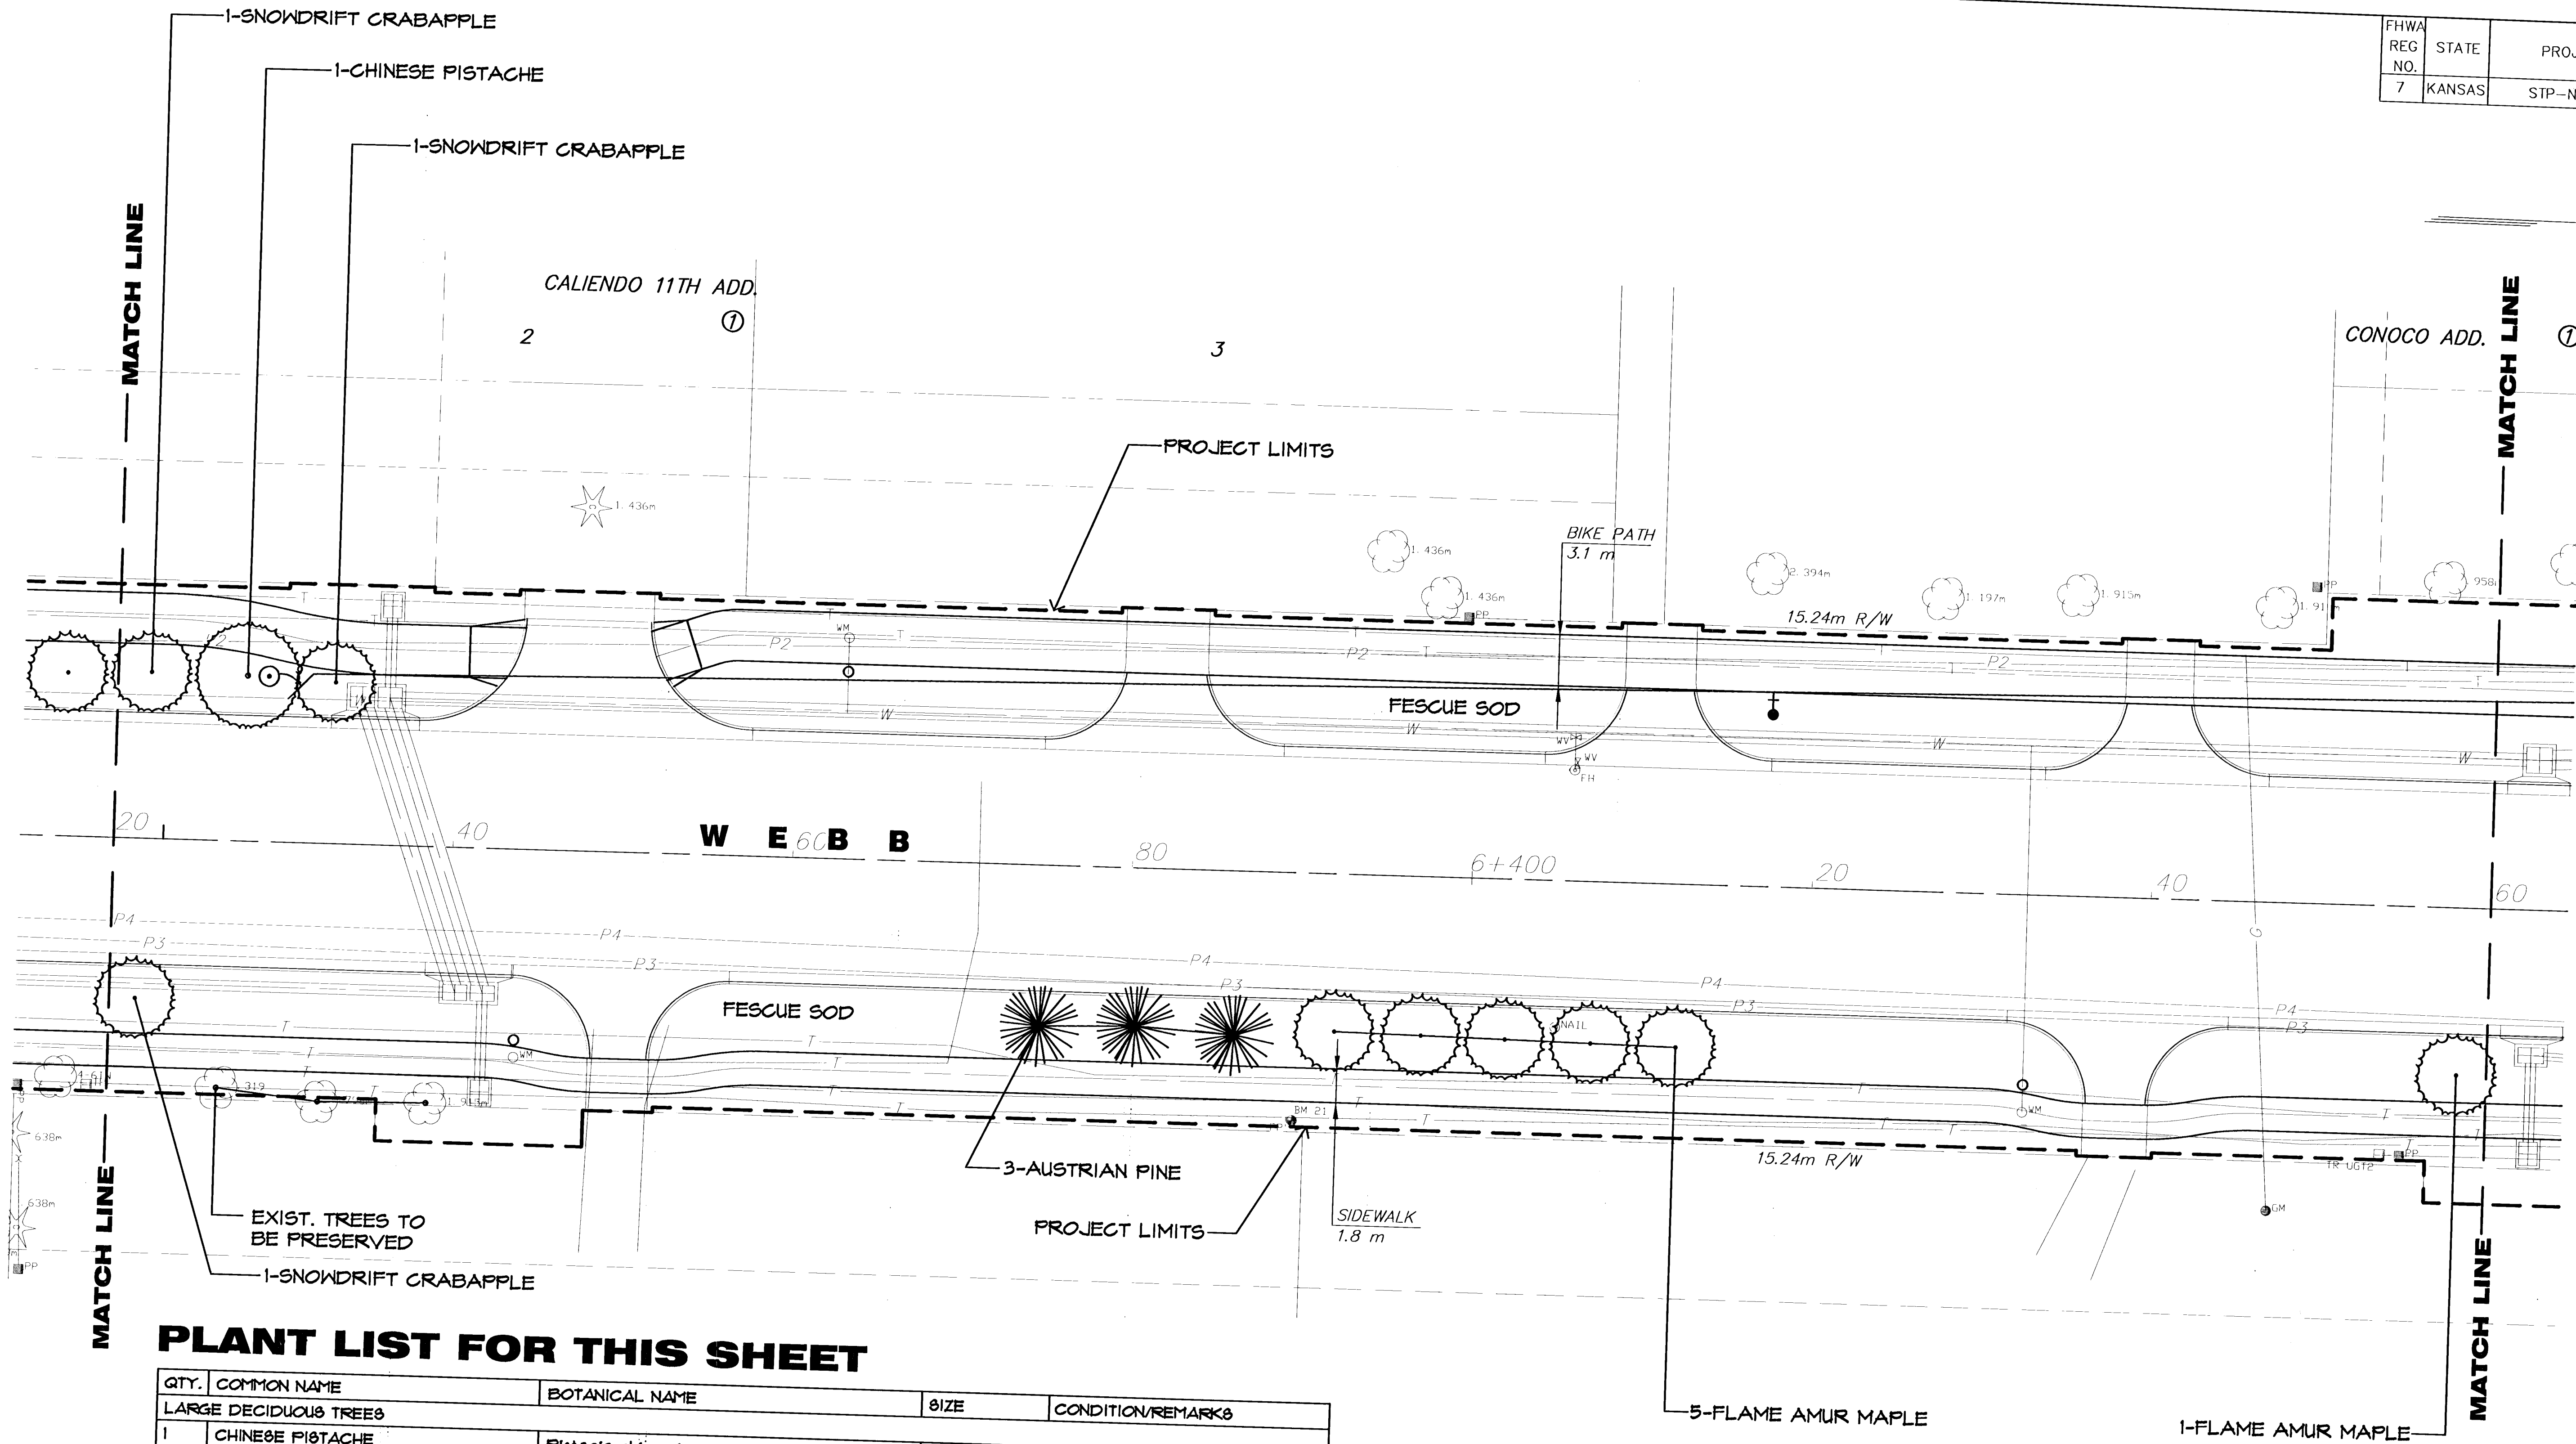

PLANT LIST FOR THIS SHEET

QTY.	COMMON NAME	BOTANICAL NAME	SIZE	CONDITION/REMARKS
LARGE DECIDUOUS TREES				
1	CHINESE PISTACHE	<i>Pistacia chinensis</i>	2.5" cal.	Balled-in-Burlap
EVERGREEN TREES				
3	AUSTRIAN PINE	<i>Pinus nigra</i>	8'	Balled-in-Burlap
ORNAMENTAL TREES				
6	FLAME AMUR MAPLE	<i>Acer ginnala</i> 'Flame'	1.5" cal.	Balled-in-Burlap
3	SNOWDRIFT CRABAPPLE	<i>Malus ep.</i> 'Snowdrift'	1.5" cal.	Balled-in-Burlap
LAWN				
-	K-31 FESCUE	<i>Festuca arundinacea</i> 'K-31'	80D	

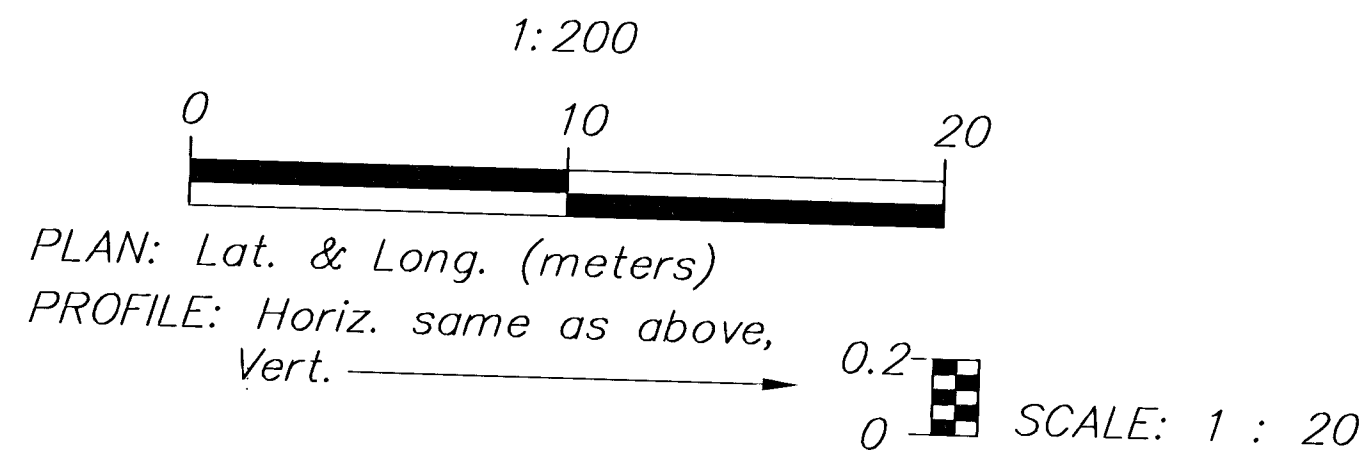

NO.	DATE	REVISIONS	BY	APP'D
2				
1				

KANSAS DEPARTMENT OF TRANSPORTATION
LANDSCAPE IMPROVEMENTS
WEBB ROAD
STA. 6+320 TO STA. 6+460
PROJ. NO. 87 STP-N-0126-01
MKEC ENGINEERING CONSULTANTS, INC.
WICHITA, KANSAS

DESIGNED BY: JTC	CHECKED BY: JTC
DRAWN BY: GJR	DATE: APRIL 2002

SHEET 12 OF 14