
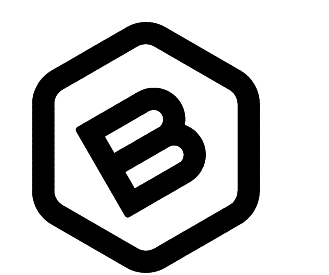


**SITE BENCHMARKS**  
 Benchmark #1  
 Mag Nail and Washer  
 B.L. Sta. 4+10.99, 11.12' Lt.  
 Elevation=1300.48 (NAVD88)

Benchmark #2  
 "X" Chisled at Parking Strip Crossing  
 B.L. Sta. 3+18.66, 26.90' Lt.  
 Elevation=1300.87 (NAVD88)

SITE BENCHMARK #3  
 "S" Chiseled  
 B.L. Sta. 0+27.52, 15.13' Rt.  
 Elevation=1301.12 (NAVD88)

Point Table				
Point #	Northing	Easting	Raw Description	Elevation
1002	1686317.40	1648304.24	CROSS	1301.13
1003	1686320.40	1648464.29	CROSS IN BRICK	1301.53
1004	1686442.52	1648301.92	R5	1301.22
1005	1686443.93	1648330.30	MAG	1301.25
1006	1686600.76	1648282.51	CROSS BM	1300.87
1209	1686317.72	1648324.15	V-NOTCH	1301.08
1240	1686310.37	1648329.49	SQ CUT CROSS BM	1301.12
4000	1686282.59	1648314.84	0+00 CTR LINE	0.00
4001	1686317.58	1648314.24	0+35 CTR LINE	0.00
4002	1686743.76	1648306.94	4+61.24 CTR LINE	0.00
4003	1686306.91	1648293.89	PT	0.00
4004	1686317.30	1648298.49	SW MATCH	0.00
4005	1686307.12	1648334.97	PT/MATCH	0.00
4006	1686317.97	1648334.79	SW/MATCH	0.00
4007	1686317.88	1648330.23	2.0' RAD. CTR.	0.00
4008	1686327.77	1648329.07	5' RAD. CTR.	0.00

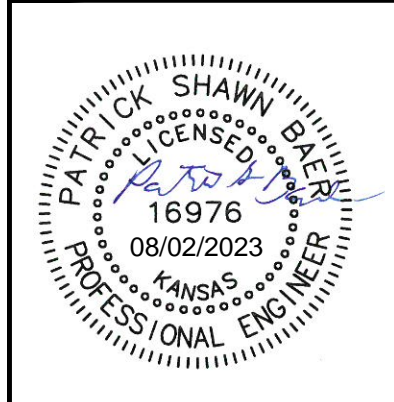

**BAUGHMAN COMPANY**  
 315 Ellis St.  
 Wichita, KS 67211  
 316-262-7271  
 BaughmanCo.com

**COORDINATE LIST**

Street Paving Improvements  
 PROJECT NUMBER:  
 472-2022-085865  
 DESIGN: PSB DRAWN: PSB  
 DATE: July 25, 2023  
 SHEET OF  
**13 13**