



CEDAR VIEW SECOND ADD.
STORM WATER SEWER PLANS
LINE 2

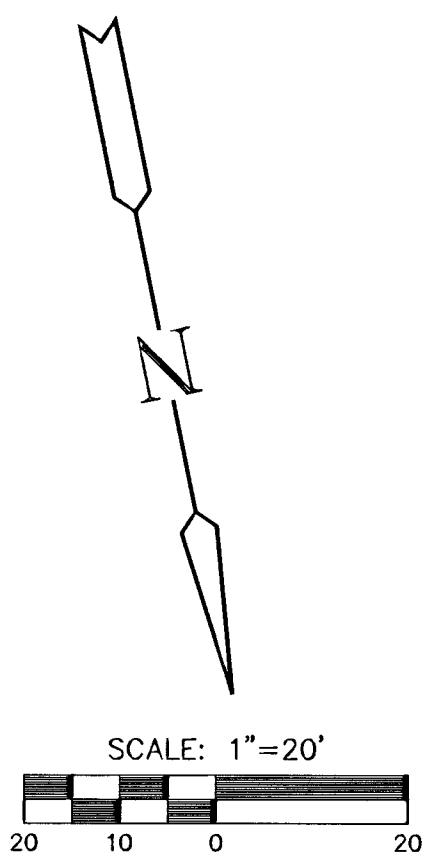

DITCH GRADING:
CUT.....11.0 C.Y.
FILL.....0.0 C.Y.
FOR INFORMATION ONLY

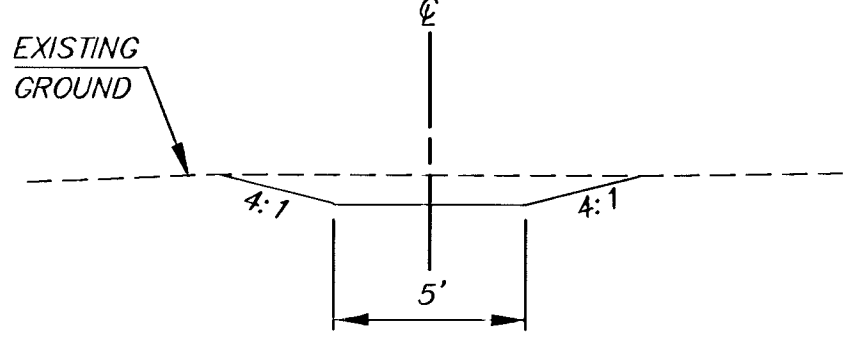

STA. 0+00, LINE 2=
ST. STA. 14+76.15, 86.36' LT.
BEGIN DITCH GRADING
INSTALL DITCH CHECK (SHEET 17)

STA. 0+84.61, LINE 2=
ST. STA. 14+07.72, 36.59' LT.
BEGIN 18" RCP W/END SECTION
AND INSTALL 17 S.Y. OF LIGHT
STONE RIPRAP W/GROUTED TOE
WALL (L=10',W=2',D=4')

STA. 1+28.78, LINE 2=
ST. STA. 13+72.00, 10.62' LT.
CONST SHALLOW MANHOLE
4" DIA.

STA. 2+75.83, LINE 2=
ST. STA.=12+25.01, 6.16' LT.
CONST. TYPE 1A CURB INLET
(5'x3')

PLAN - LINE 2
SCALE: 1" = 20'

PROFILE - LINE 2
HORIZONTAL SCALE: 1" = 20'
VERTICAL SCALE: 1" = 5'

