


FHWA REG NO.	STATE	PROJECT NO.	YEAR	SHEET NO.	SHEETS
7	KANSAS	87N 0064-01	1997	4	130

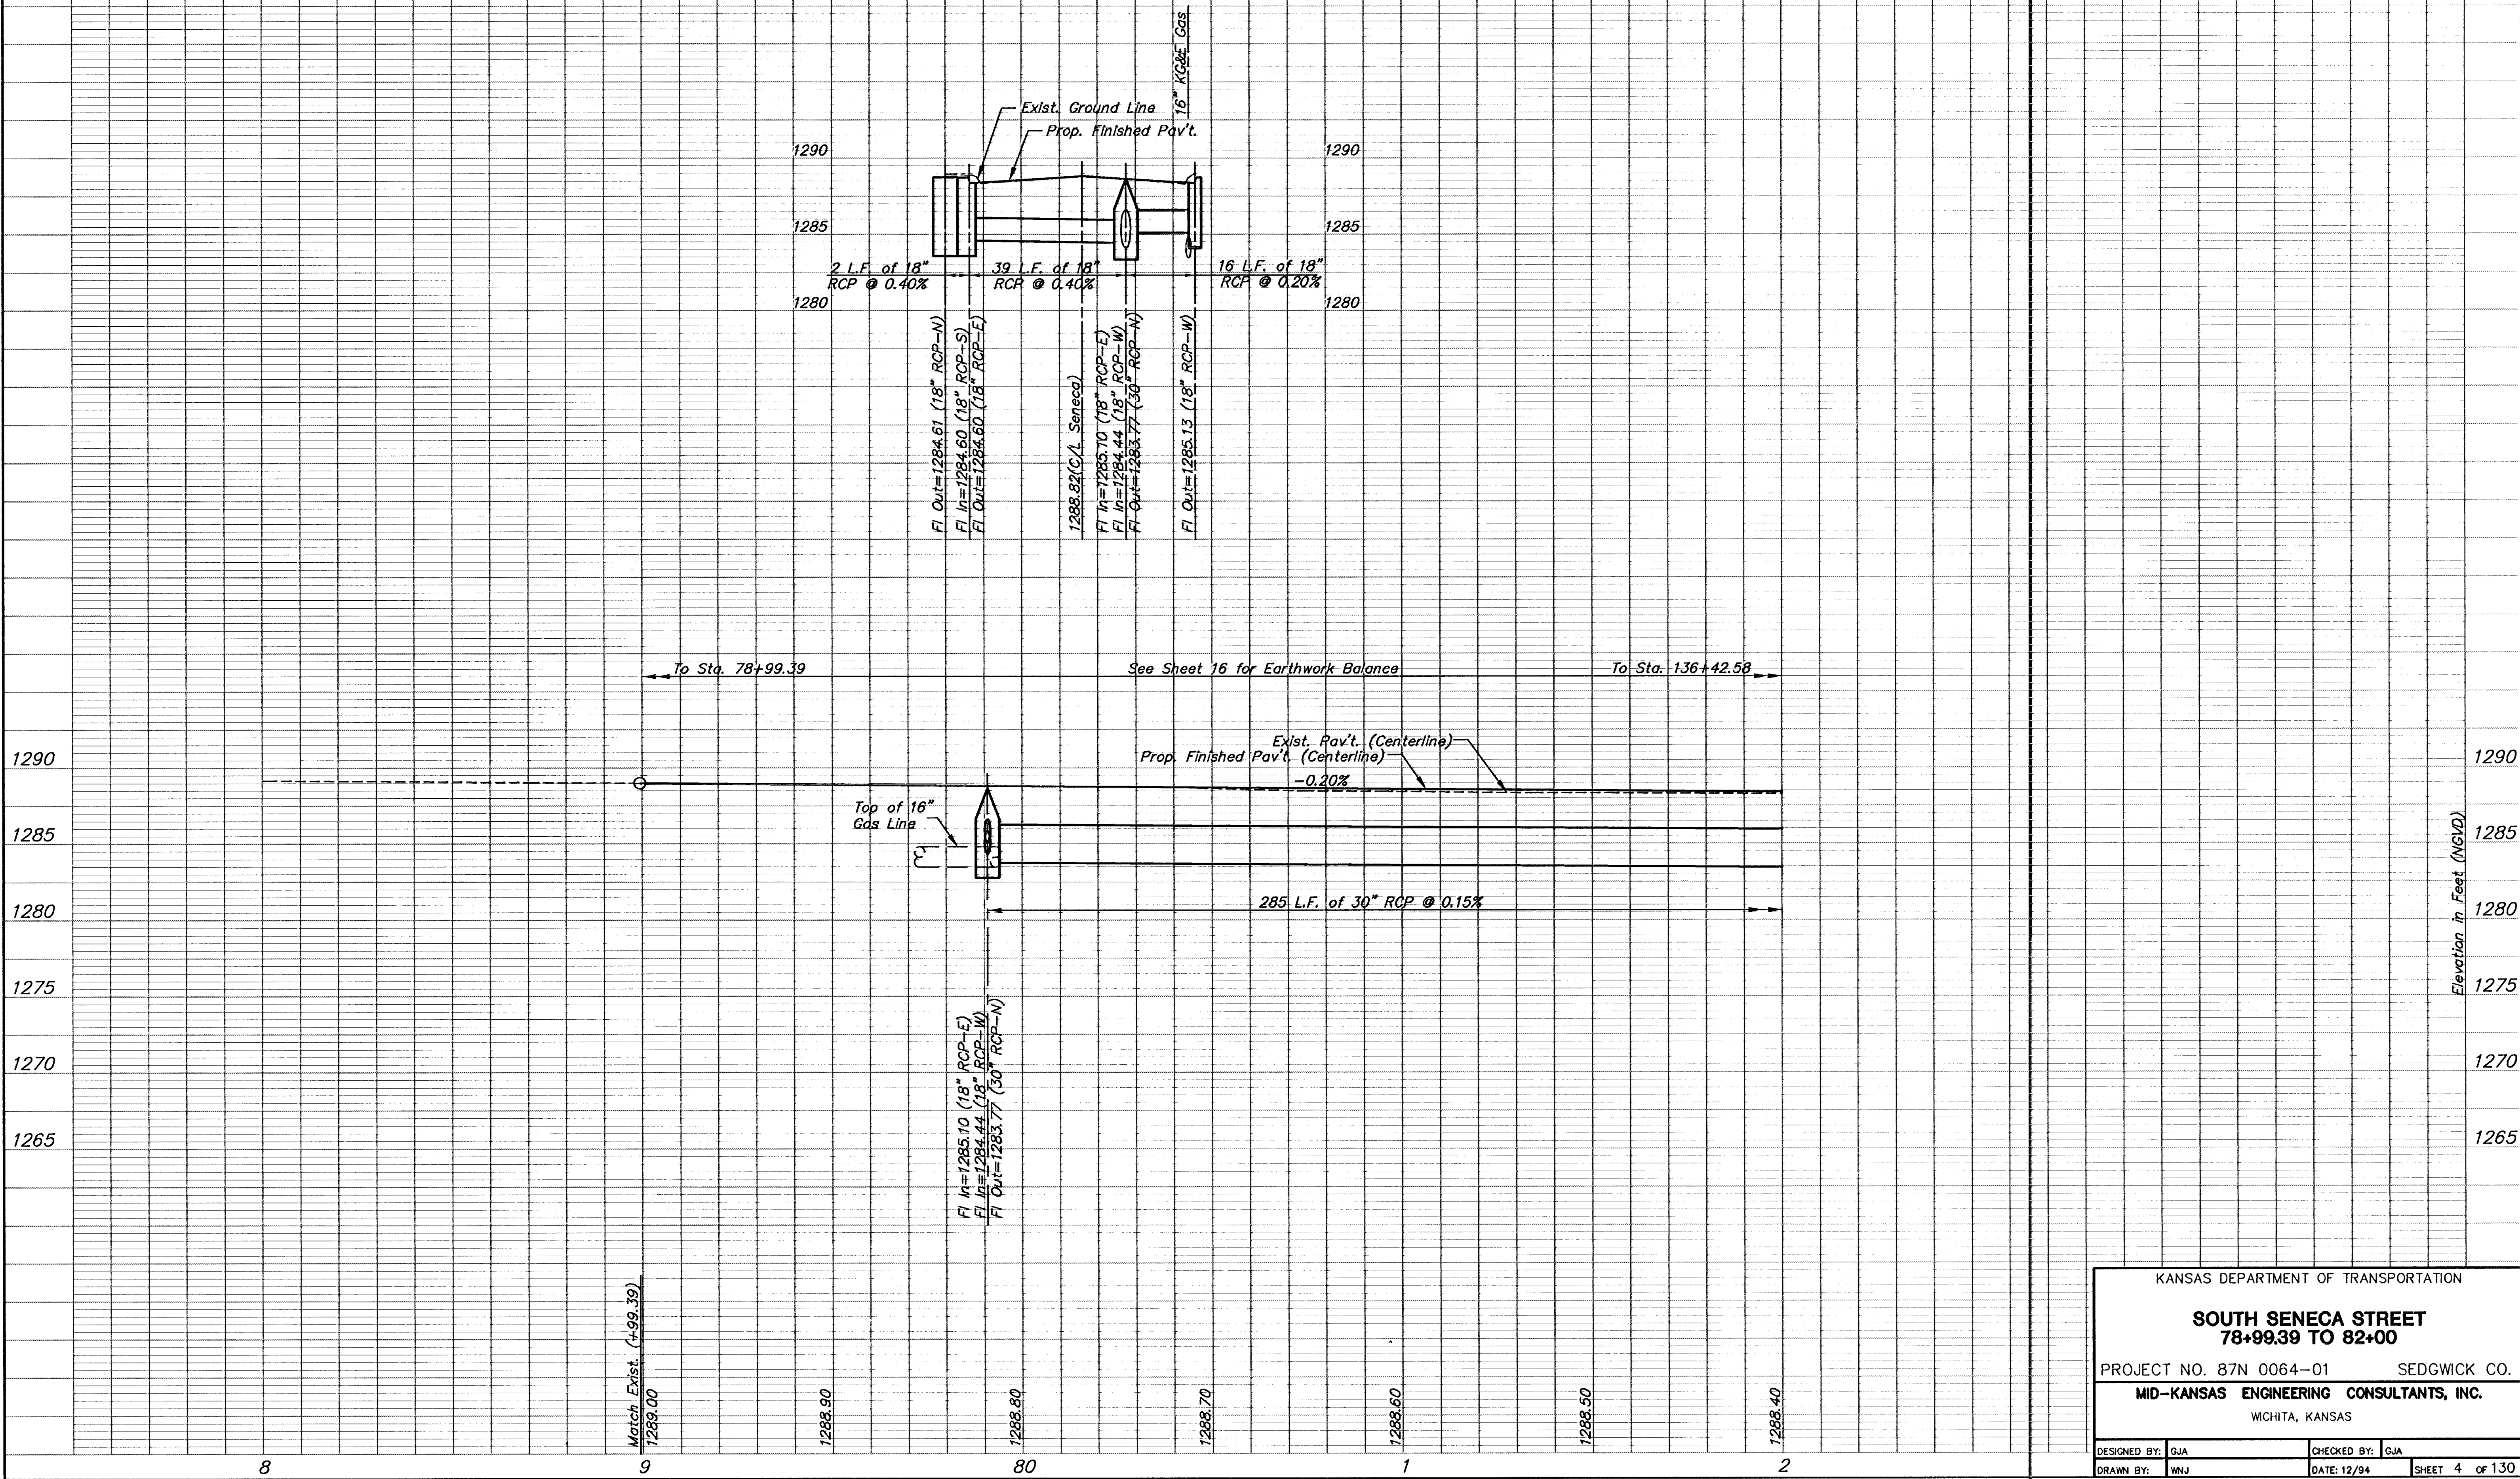

KANSAS DEPARTMENT OF TRANSPORTATION			
SOUTH SENECA STREET			
78+99.39 TO 82+00			
PROJECT NO. 87N 0064-01		SEDGWICK CO.	
MID-KANSAS ENGINEERING CONSULTANTS, INC.			
WICHITA, KANSAS			
DESIGNED BY: GJA	CHECKED BY: GJA		
DRAWN BY: WNJ	DATE: 12/94	SHEET 4 OF 130	

94005PR9