


FHWA REG NO.	STATE	PROJECT NO.	YEAR	SHEET NO.	SHEETS
7	KANSAS	87N 0064-01	1997	6	130

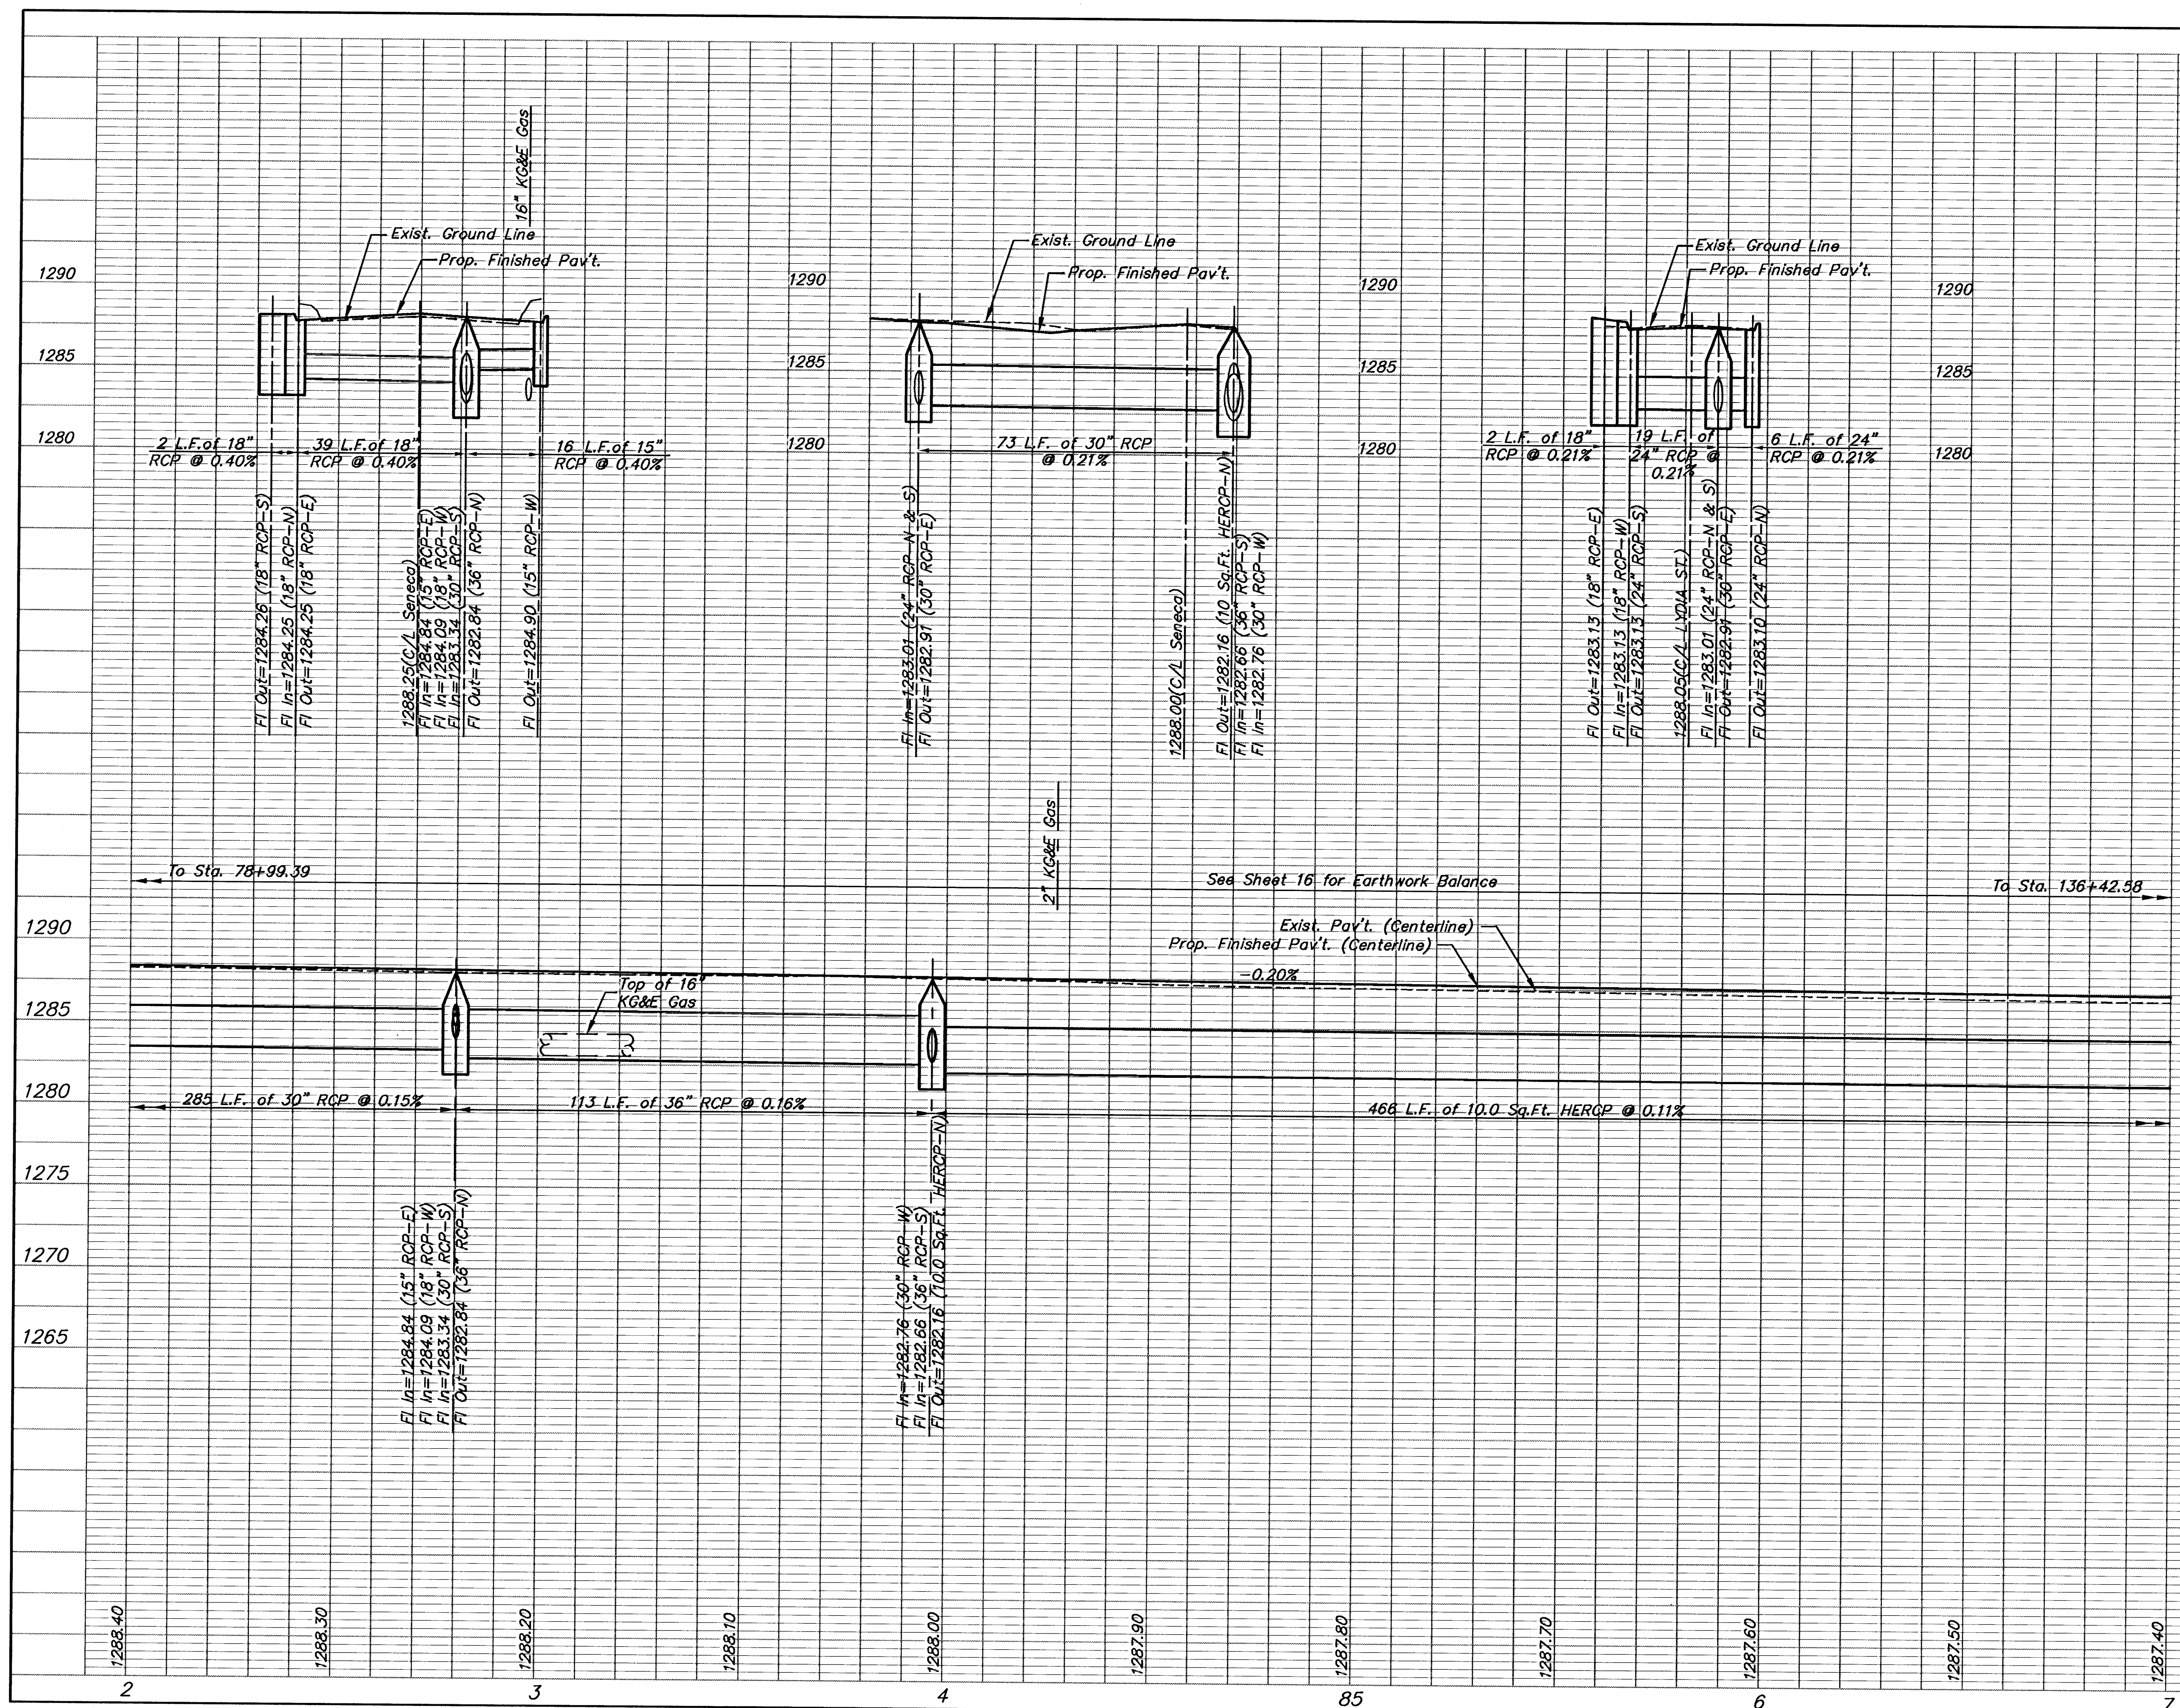

KANSAS DEPARTMENT OF TRANSPORTATION

**SOUTH SENECA STREET
82+00 TO 87+00**

PROJECT NO. 87N 0064-01 SEDGWICK CO.

MID-KANSAS ENGINEERING CONSULTANTS, INC.
WICHITA, KANSAS

DESIGNED BY:	GJA
DRAWN BY:	WNJ

CHECKED BY:	GJA
DATE:	12/94

SHEET 6 OF 130