


FHWA REG NO.	STATE	PROJECT NO.	YEAR	SHEET NO.	SHEETS
7	KANSAS	87N 0064-01	1997	13	130

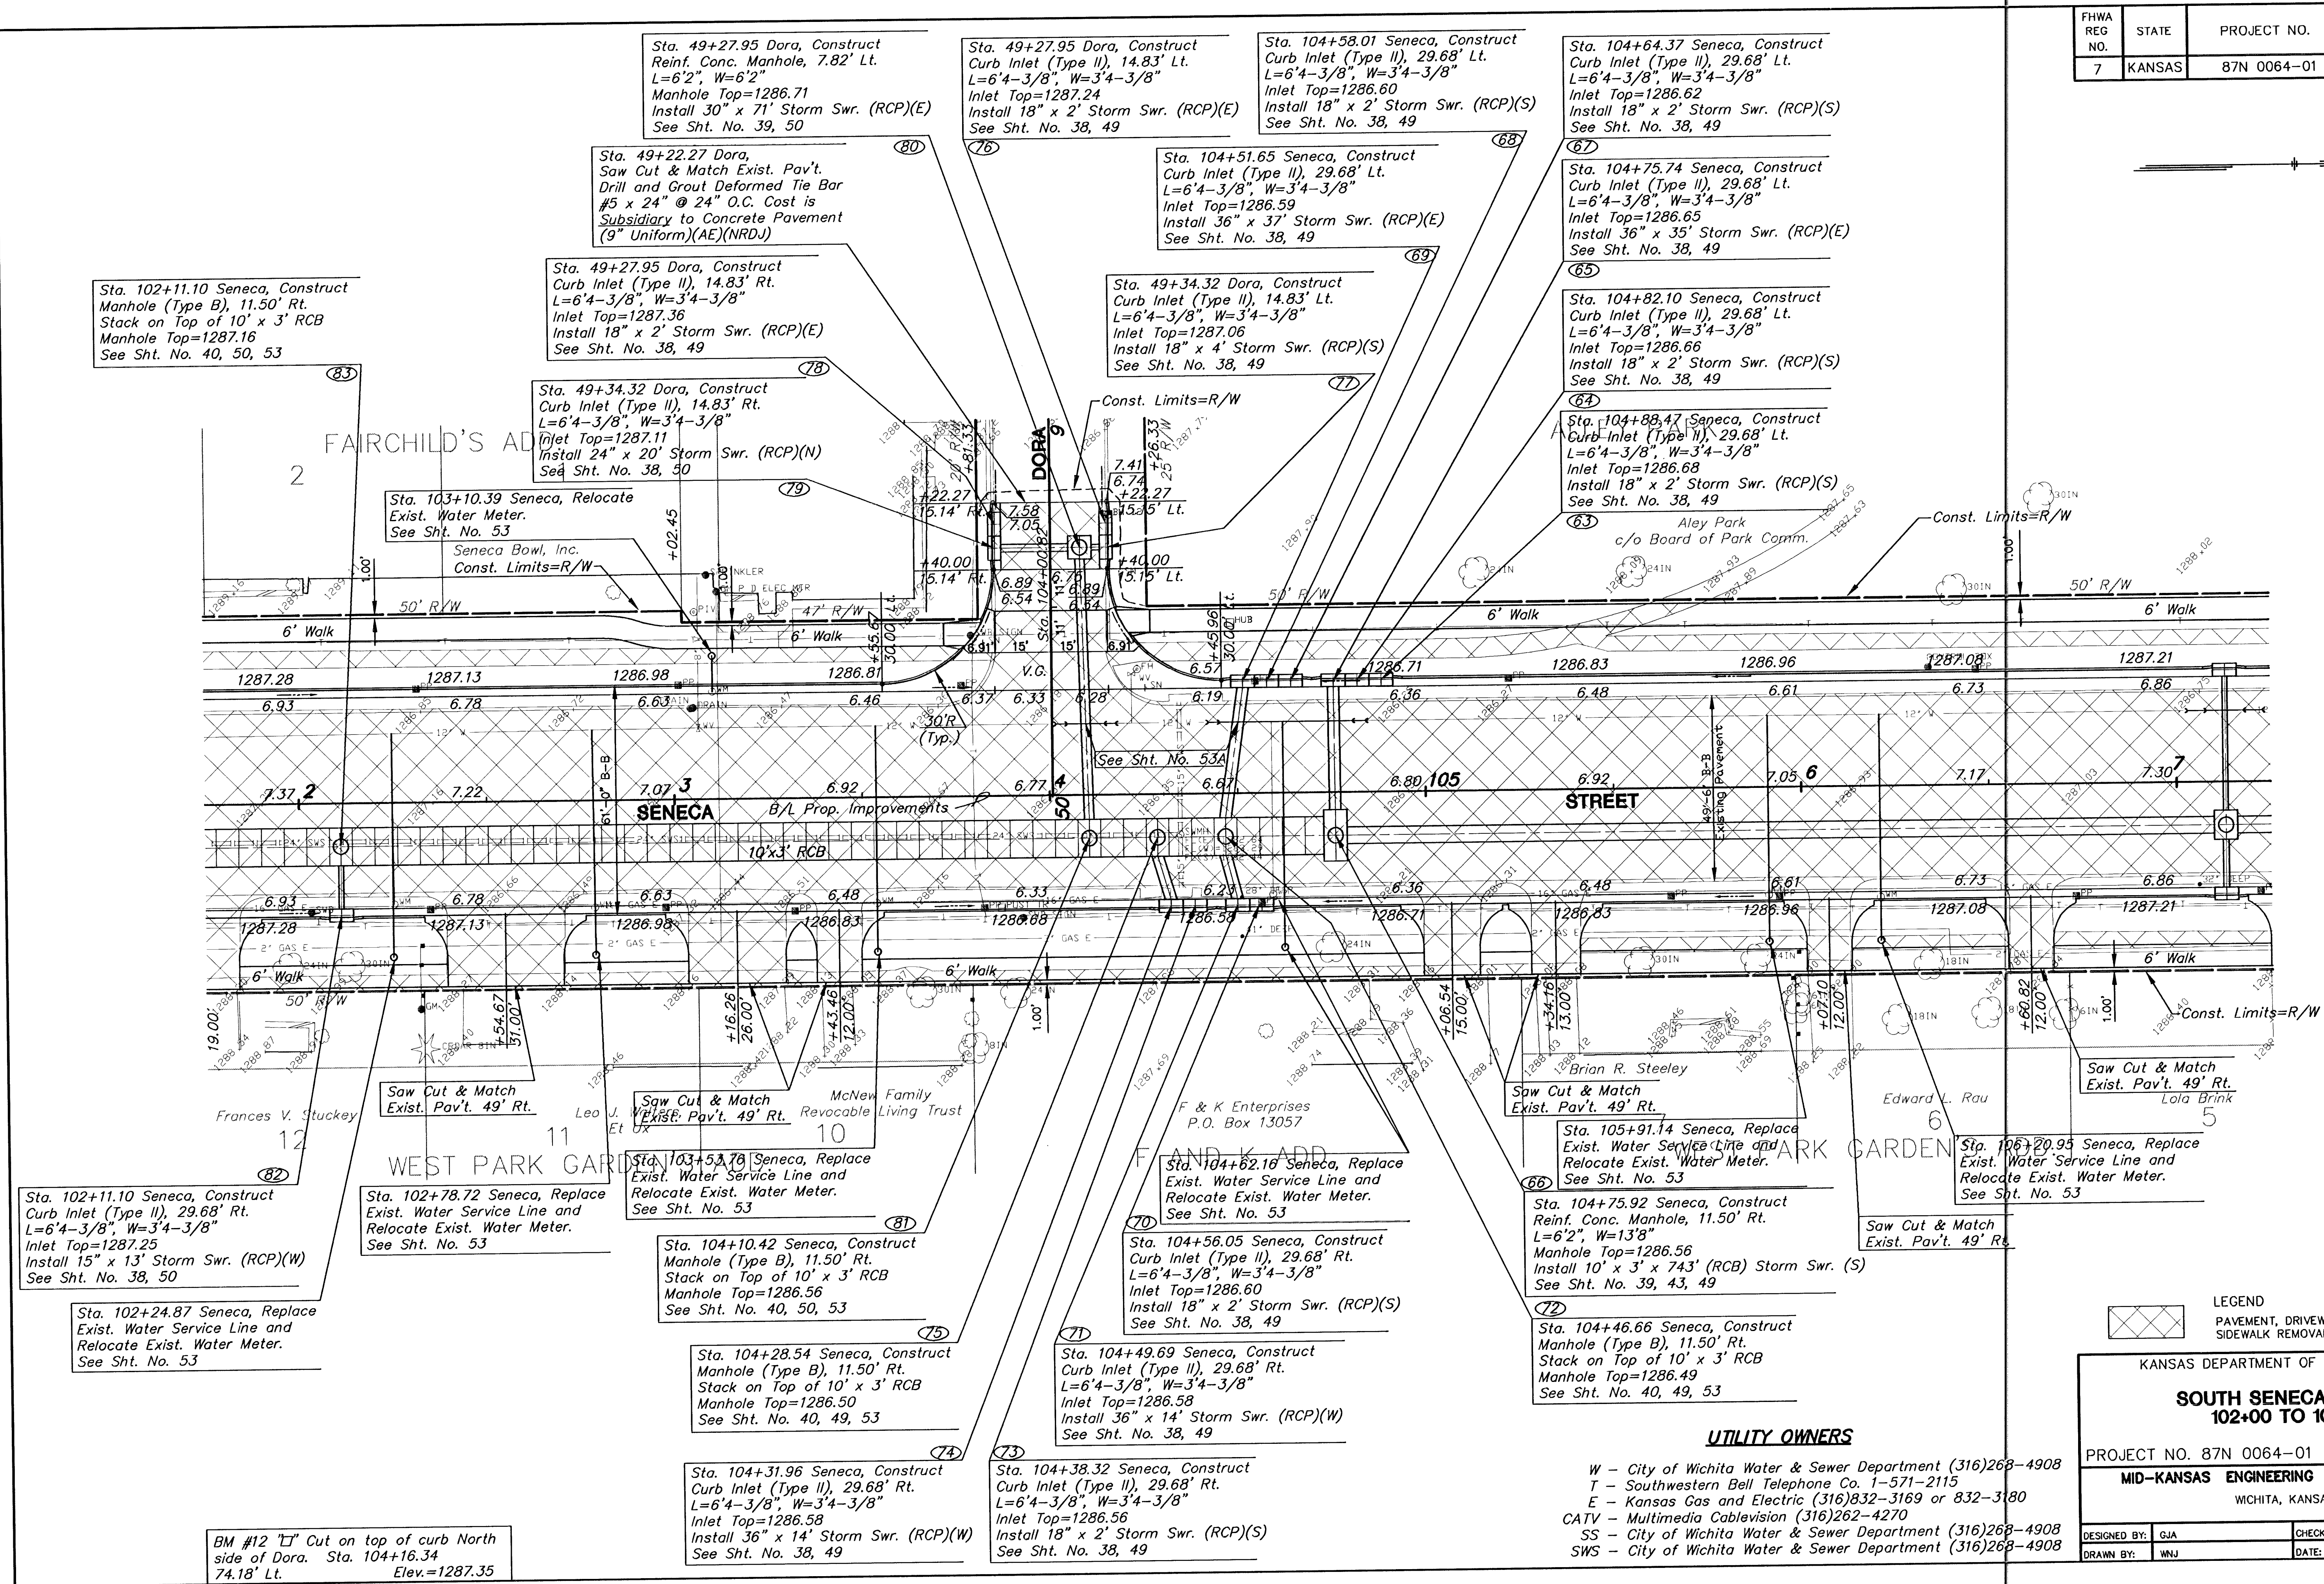

KANSAS DEPARTMENT OF TRANSPORTATION			
SOUTH SENECA STREET 102+00 TO 107+00			
PROJECT NO. 87N 0064-01		SEDGWICK CO.	
MID-KANSAS ENGINEERING CONSULTANTS, INC.			
WICHITA, KANSAS			
DESIGNED BY: GJA	CHECKED BY: GJA		
DRAWN BY: WNJ	DATE: 8/95	SHEET 13 OF 130	

H:\CIVIL\SENECA\940051\PAVE\94005E14.FRT May 30 11:00:34 1997