


FHWA REG NO.	STATE	PROJECT NO.	YEAR	SHEET NO.	SHEETS
7	KANSAS	87N 0064-01	1997	16	130

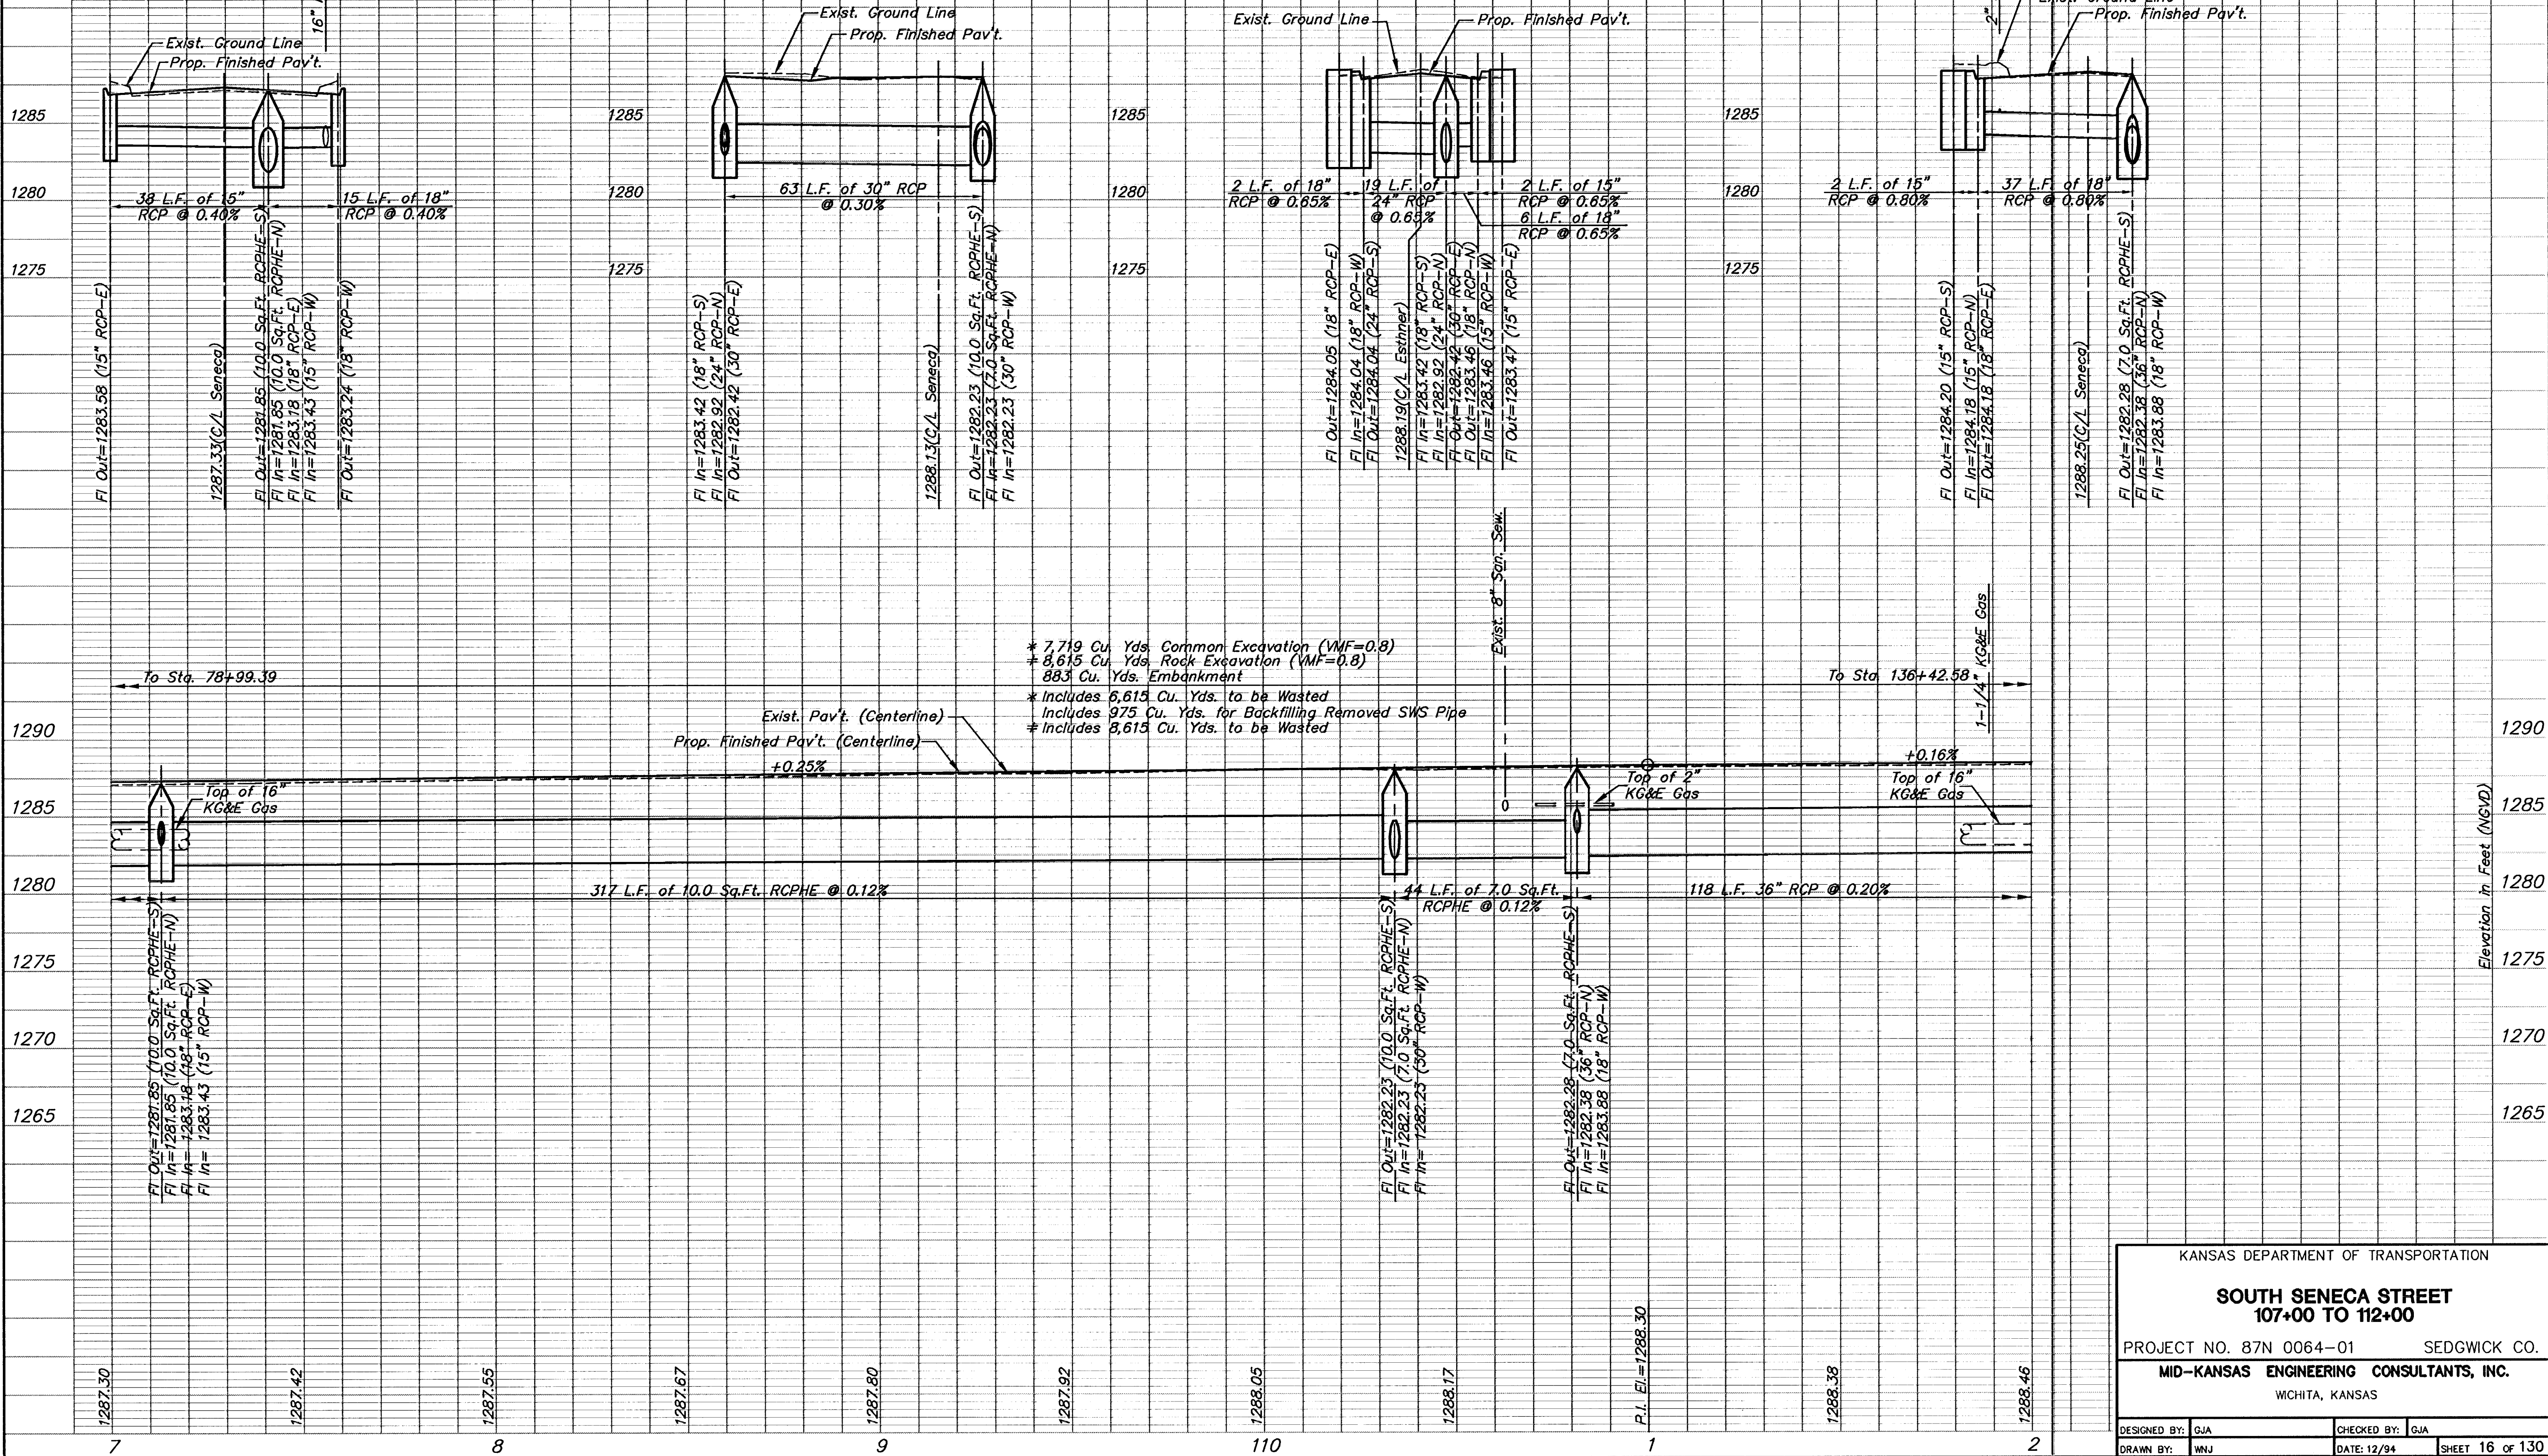

KANSAS DEPARTMENT OF TRANSPORTATION			
SOUTH SENECA STREET 107+00 TO 112+00			
PROJECT NO. 87N 0064-01		SEDGWICK CO.	
MID-KANSAS ENGINEERING CONSULTANTS, INC.			
WICHITA, KANSAS			
DESIGNED BY:	GJA	CHECKED BY:	GJA
DRAWN BY:	WNJ	DATE: 12/94	SHEET 16 OF 130

94005P15