


FHWA REG NO.	STATE	PROJECT NO.	YEAR	SHEET NO.	SHEETS
7	KANSAS	87N 0064-01	1997	22	130

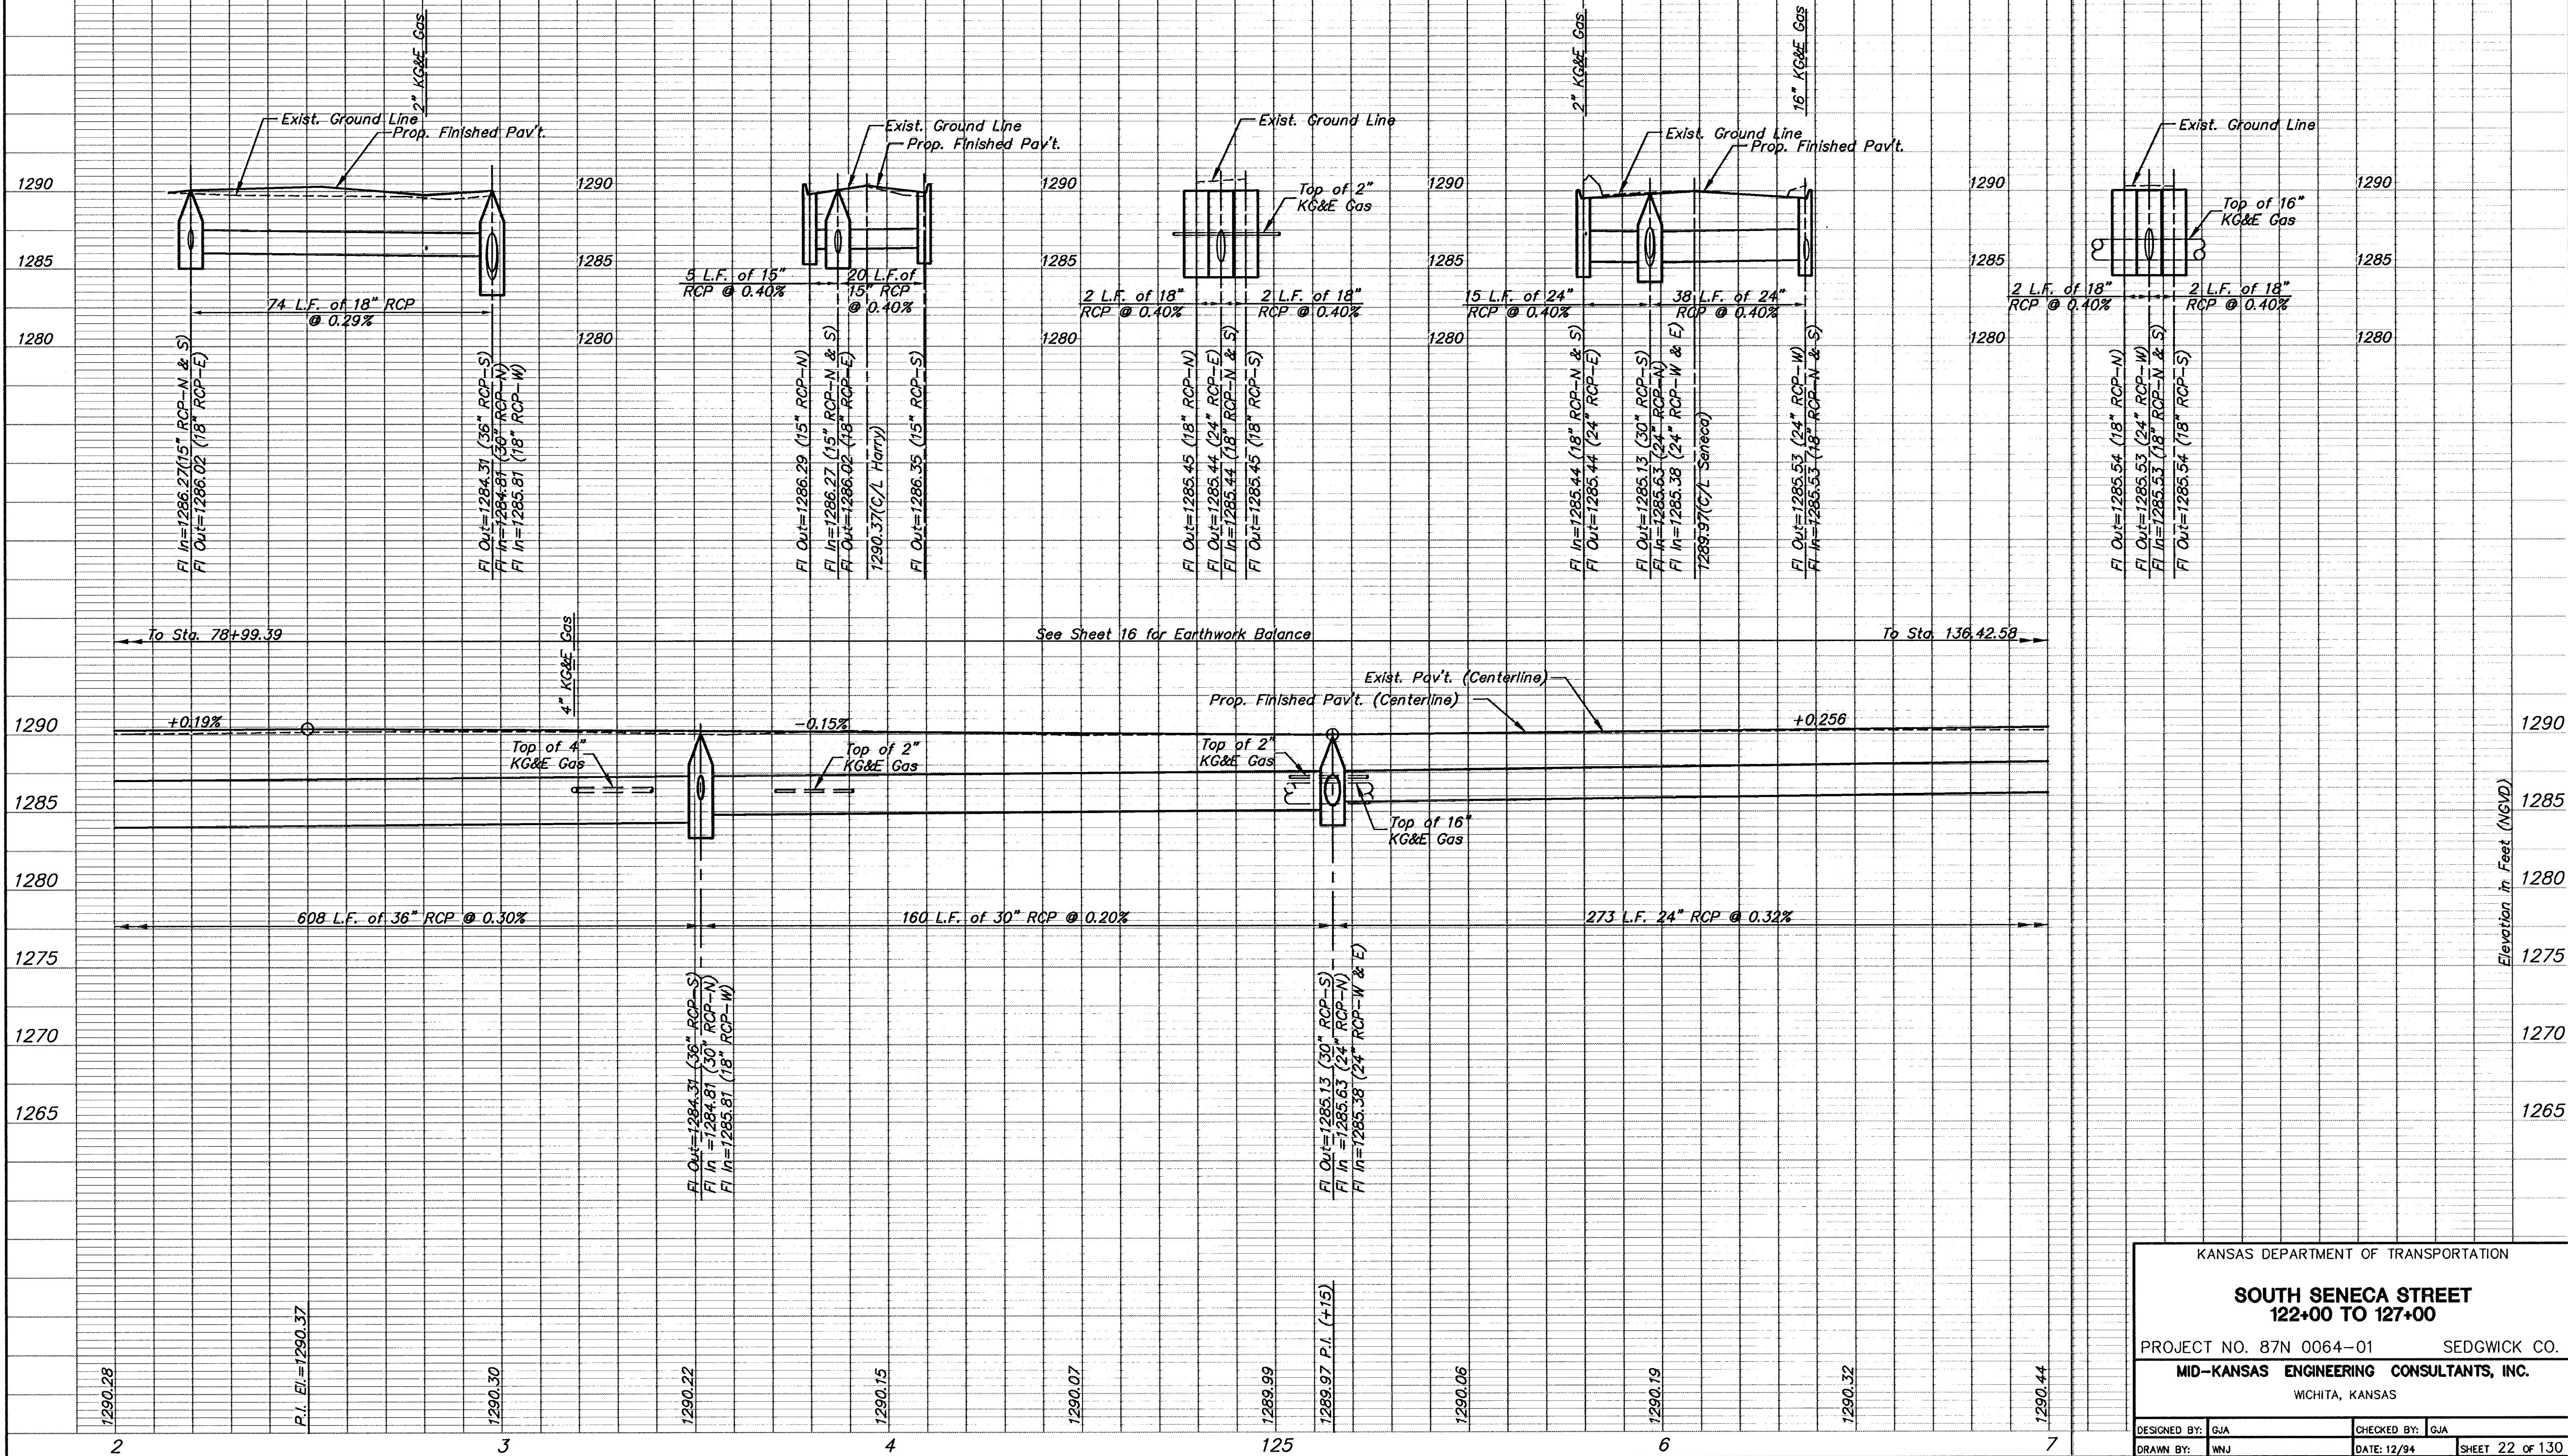

KANSAS DEPARTMENT OF TRANSPORTATION

SOUTH SENECA STREET
122+00 TO 127+00

PROJECT NO. 87N 0064-01 SEDGWICK CO.

MID-KANSAS ENGINEERING CONSULTANTS, INC.

WICHITA, KANSAS

DESIGNED BY: GJA

CHECKED BY: GJA

DRAWN BY: WNU

DATE: 12/94

SHEET 22 OF 130