


FHWA REG NO.	STATE	PROJECT NO.	YEAR	SHEET NO.	SHEETS
7	KANSAS	87N 0064-01	1997	24	130

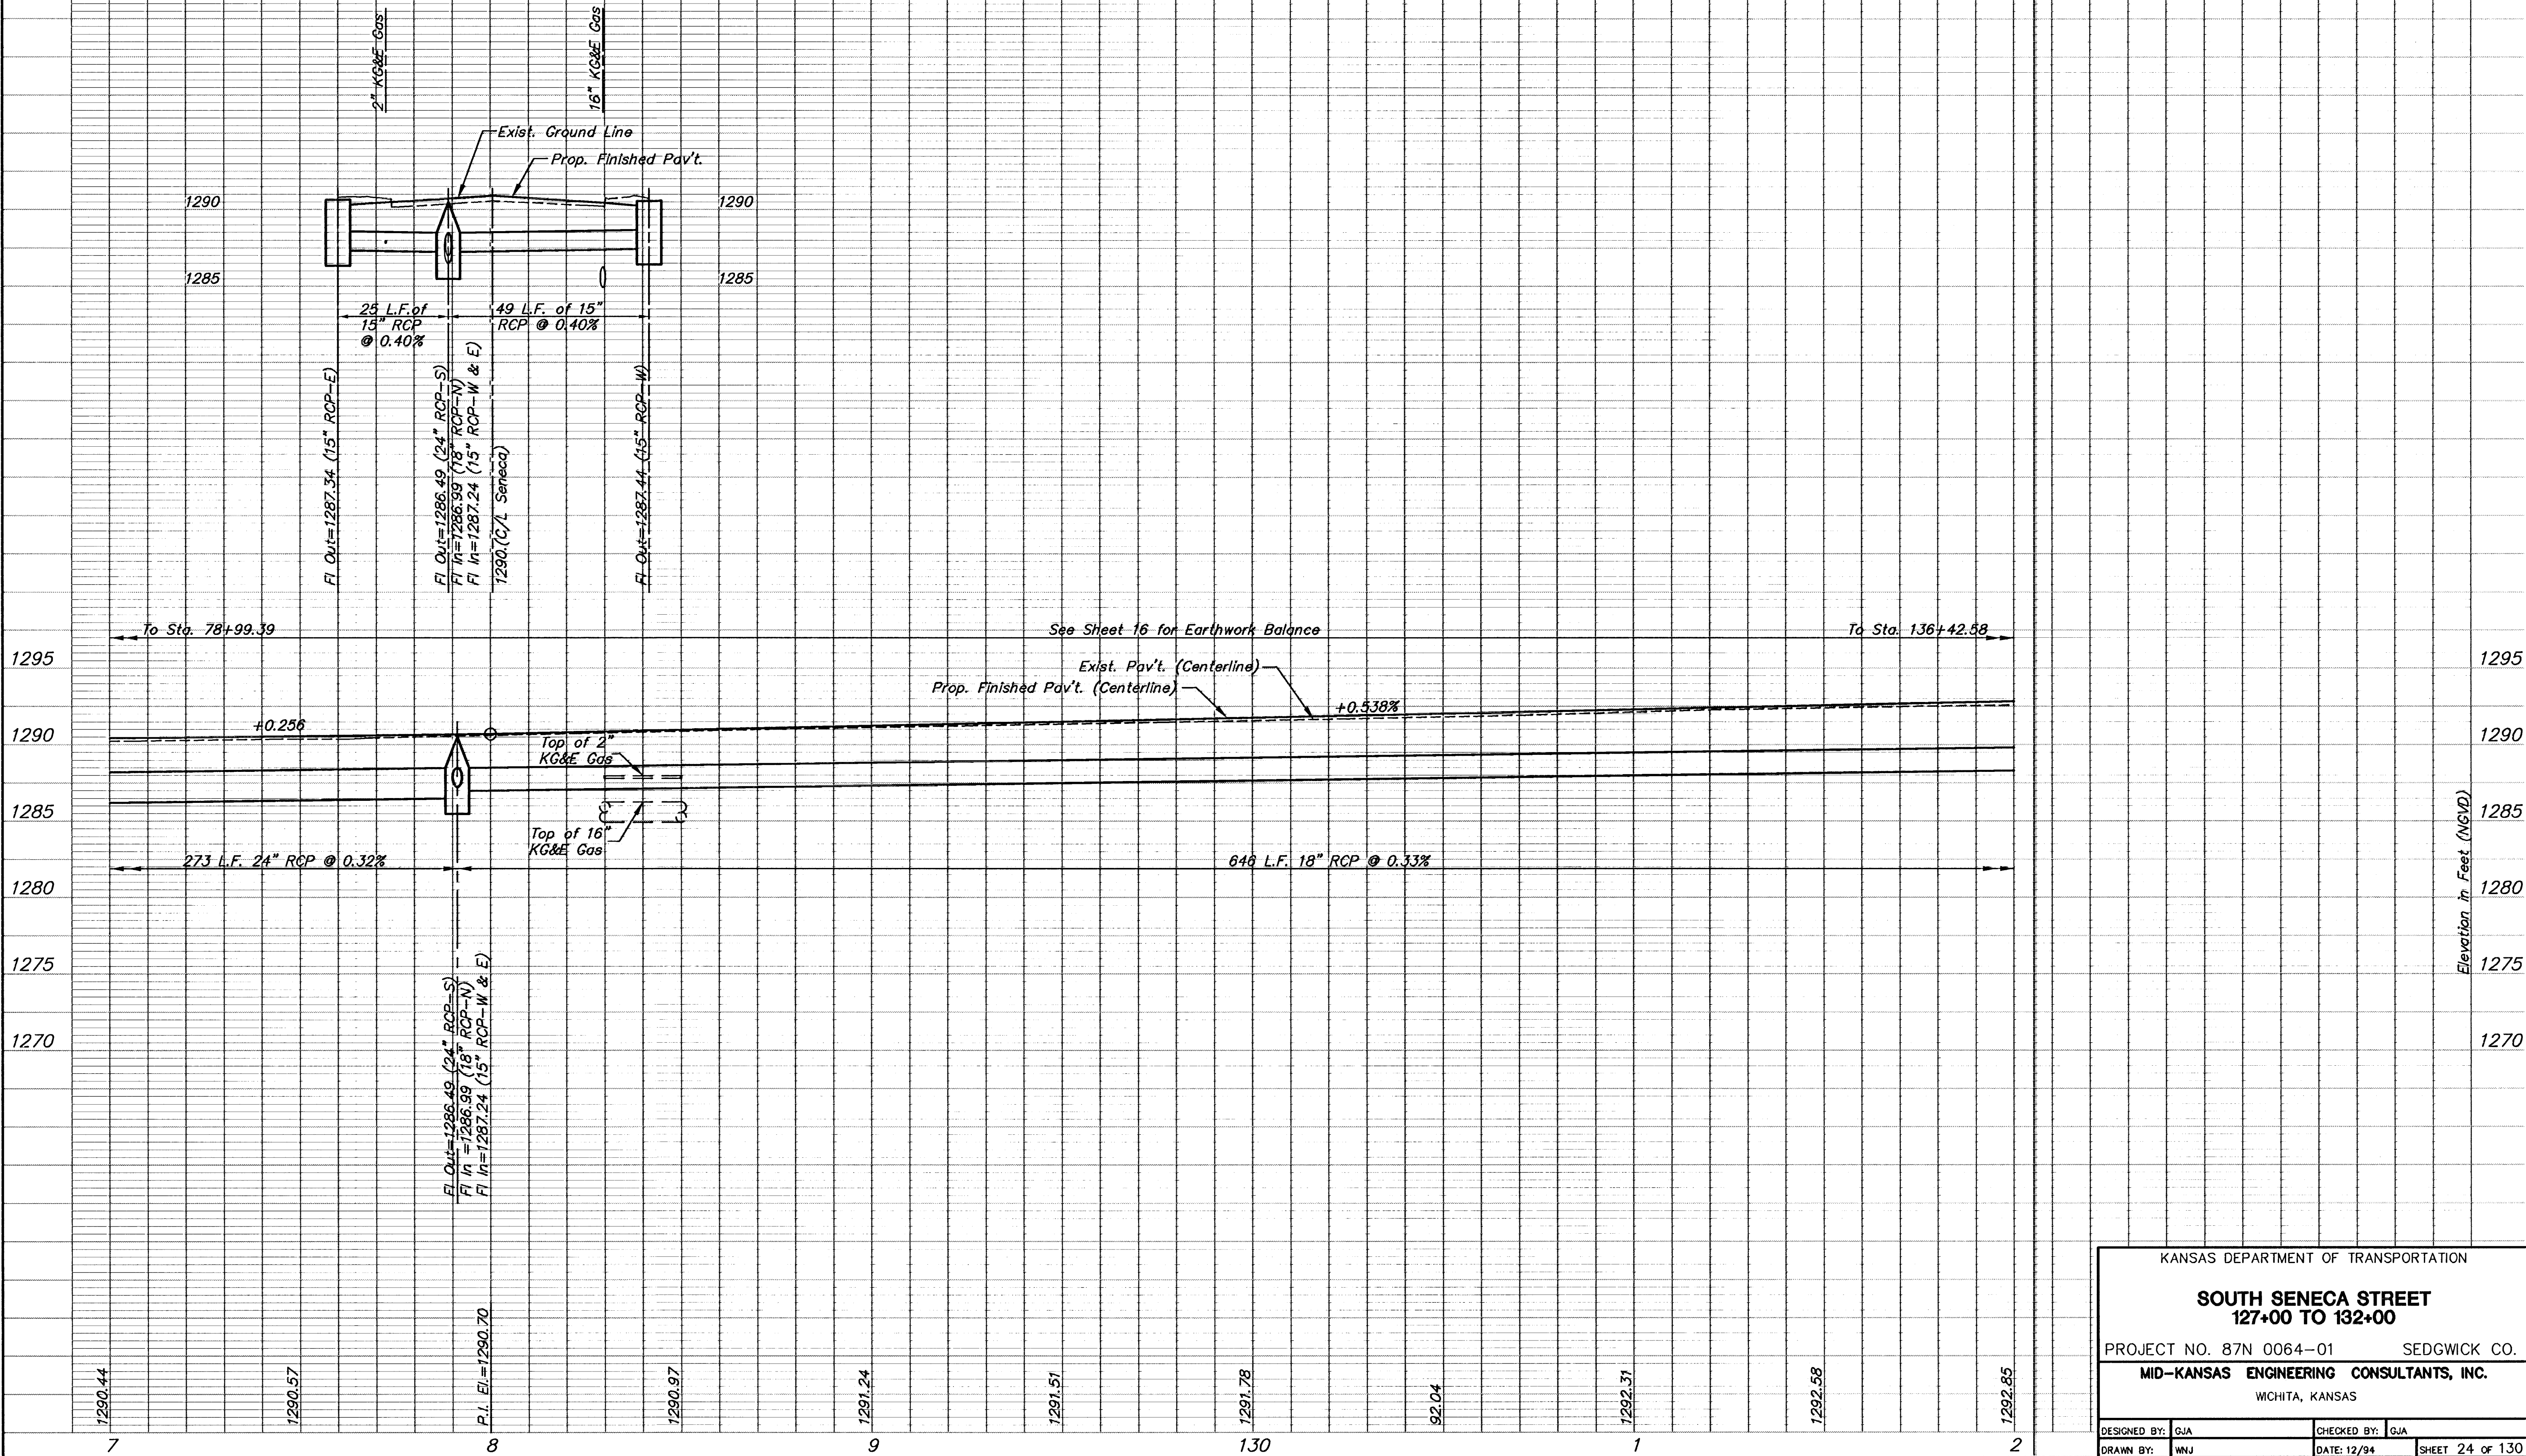

KANSAS DEPARTMENT OF TRANSPORTATION			
SOUTH SENECA STREET 127+00 TO 132+00			
PROJECT NO. 87N 0064-01		SEDGWICK CO.	
MID-KANSAS ENGINEERING CONSULTANTS, INC.			
WICHITA, KANSAS			
DESIGNED BY: GJA	CHECKED BY: GJA		
DRAWN BY: WNJ	DATE: 12/94	SHEET 24 OF 130	

94005P19

24