


FHWA REG NO.	STATE	PROJECT NO.	YEAR	SHEET NO.	SHEETS
7	KANSAS	87N 0064-01	1997	26	130

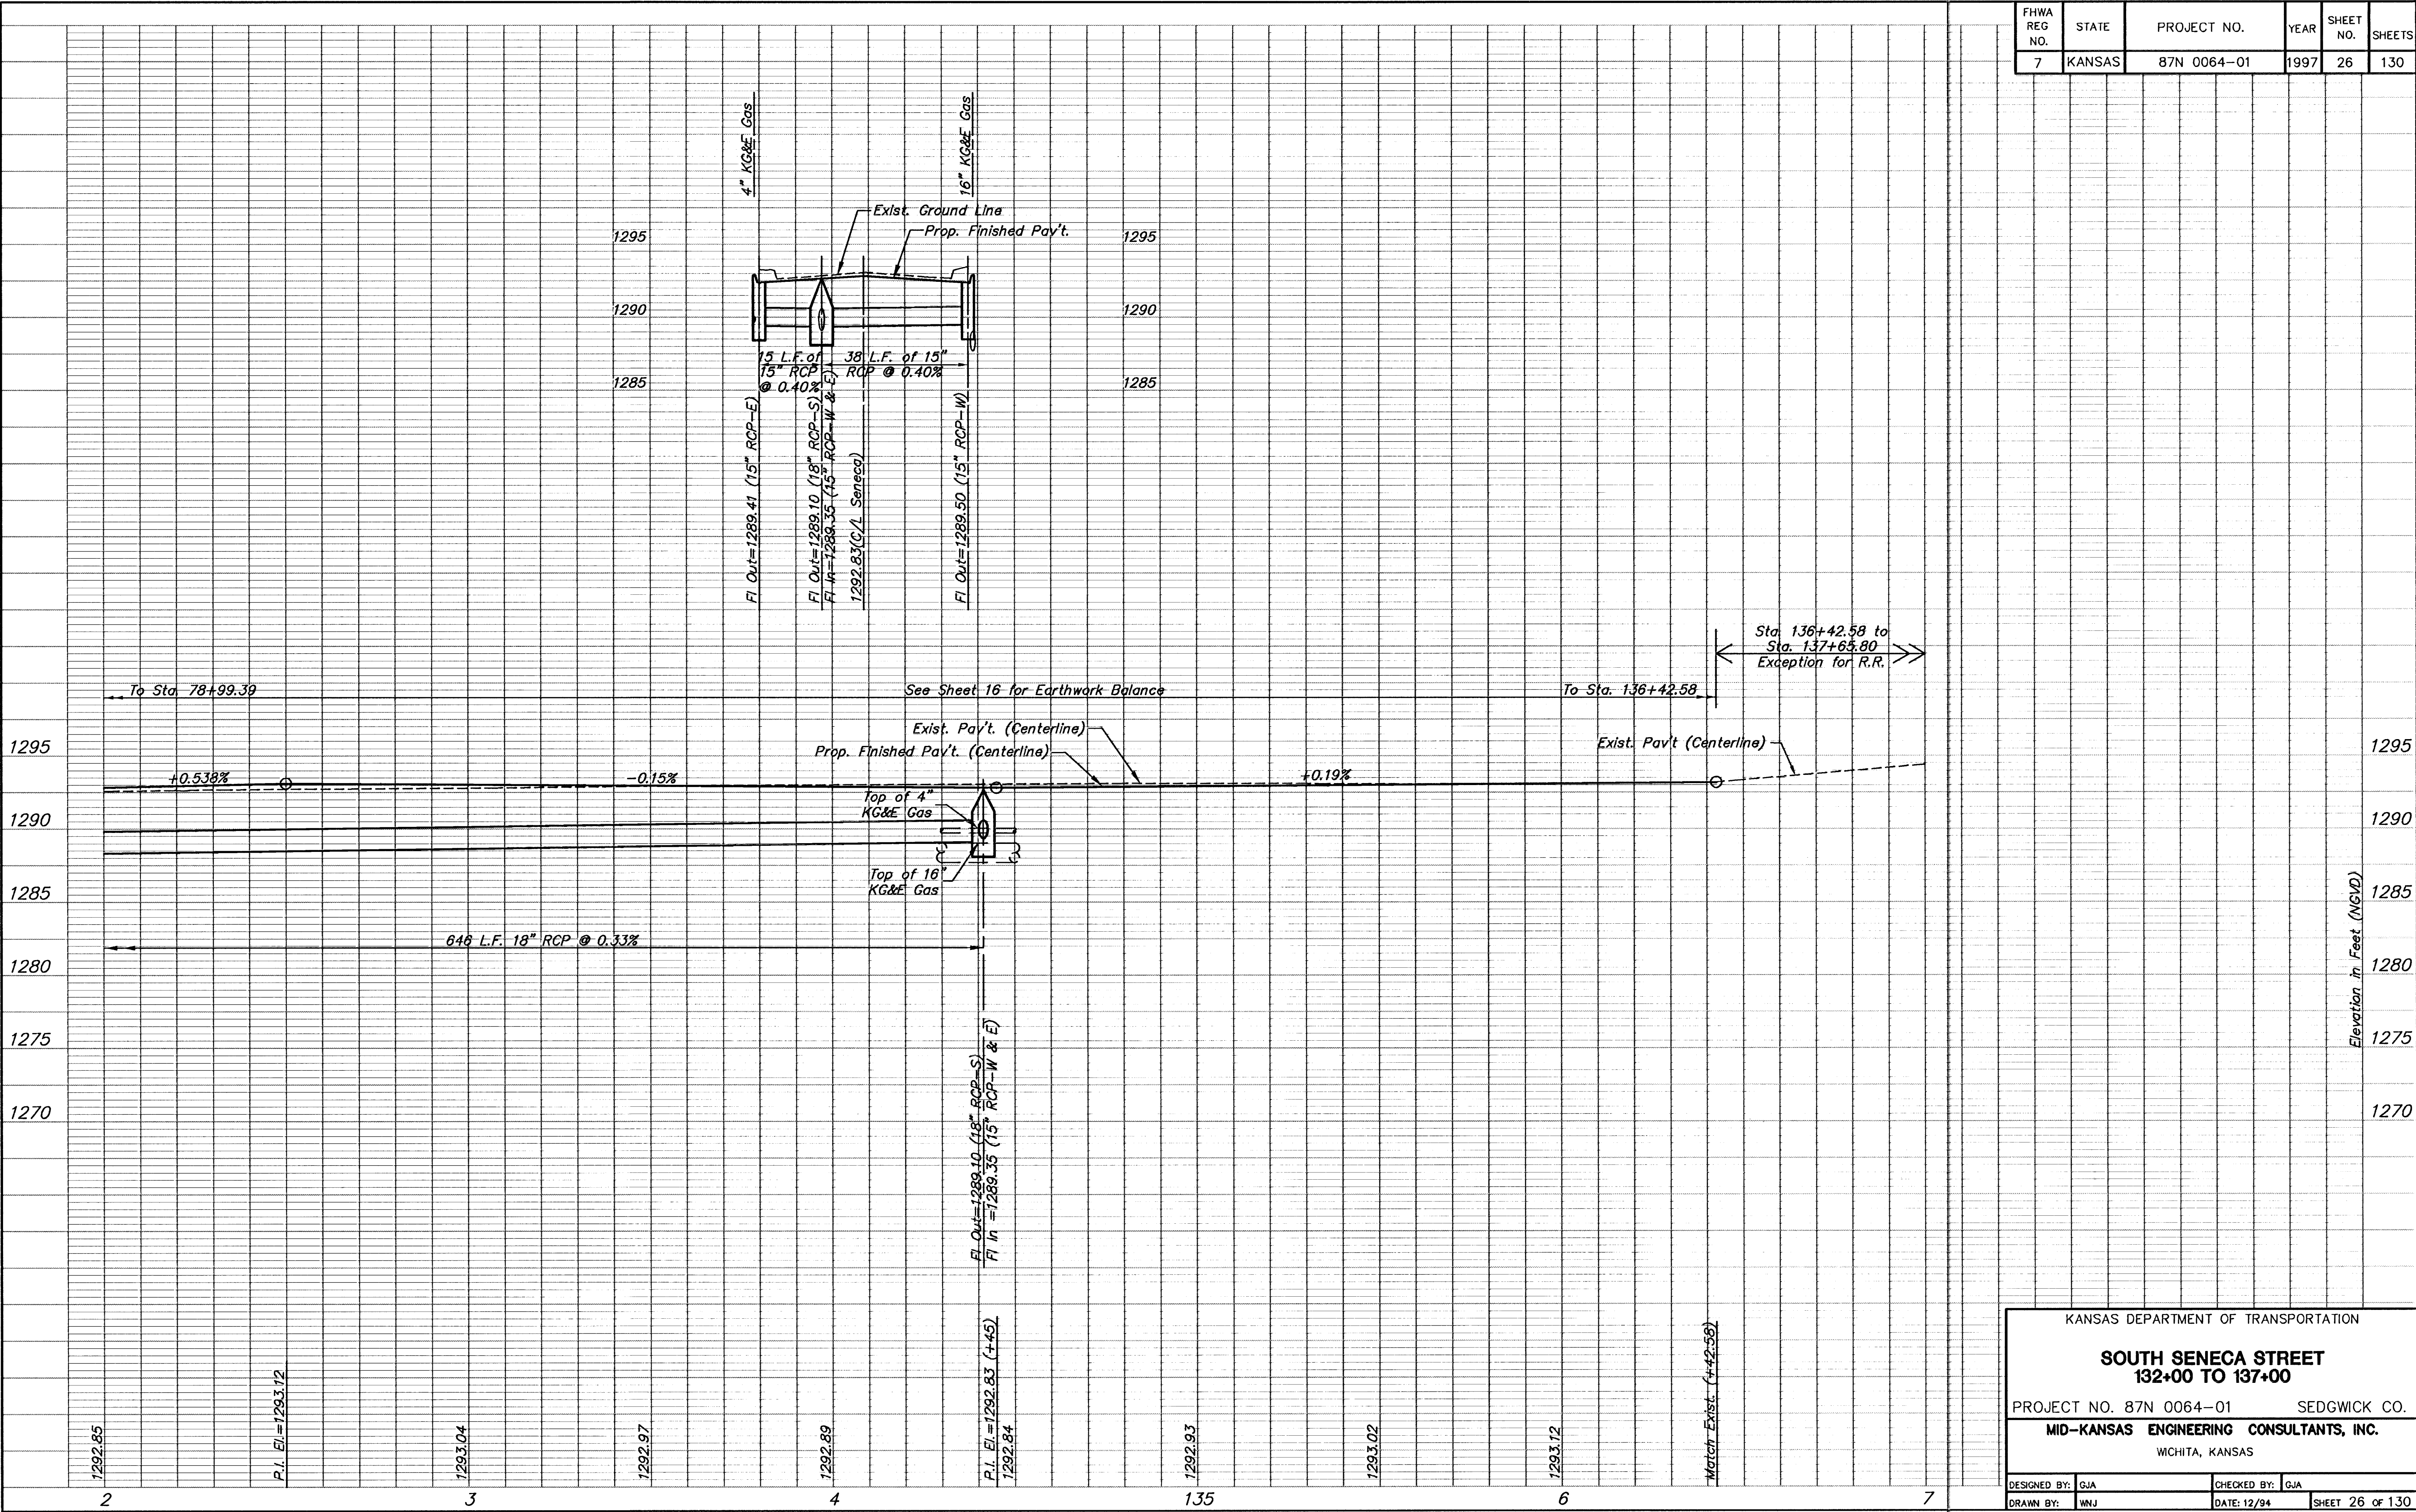

KANSAS DEPARTMENT OF TRANSPORTATION

SOUTH SENECA STREET
132+00 TO 137+00

PROJECT NO. 87N 0064-01 SEDGWICK CO.

MID-KANSAS ENGINEERING CONSULTANTS, INC.
WICHITA, KANSAS

DESIGNED BY: GJA
DRAWN BY: WNJ

CHECKED BY: GJA
DATE: 12/94

SHEET 26 OF 130

94005P20