


FHWA REG NO.	STATE	PROJECT NO.	YEAR	SHEET NO.	SHEETS
7	KANSAS	87N 0064-01	1997	30	130

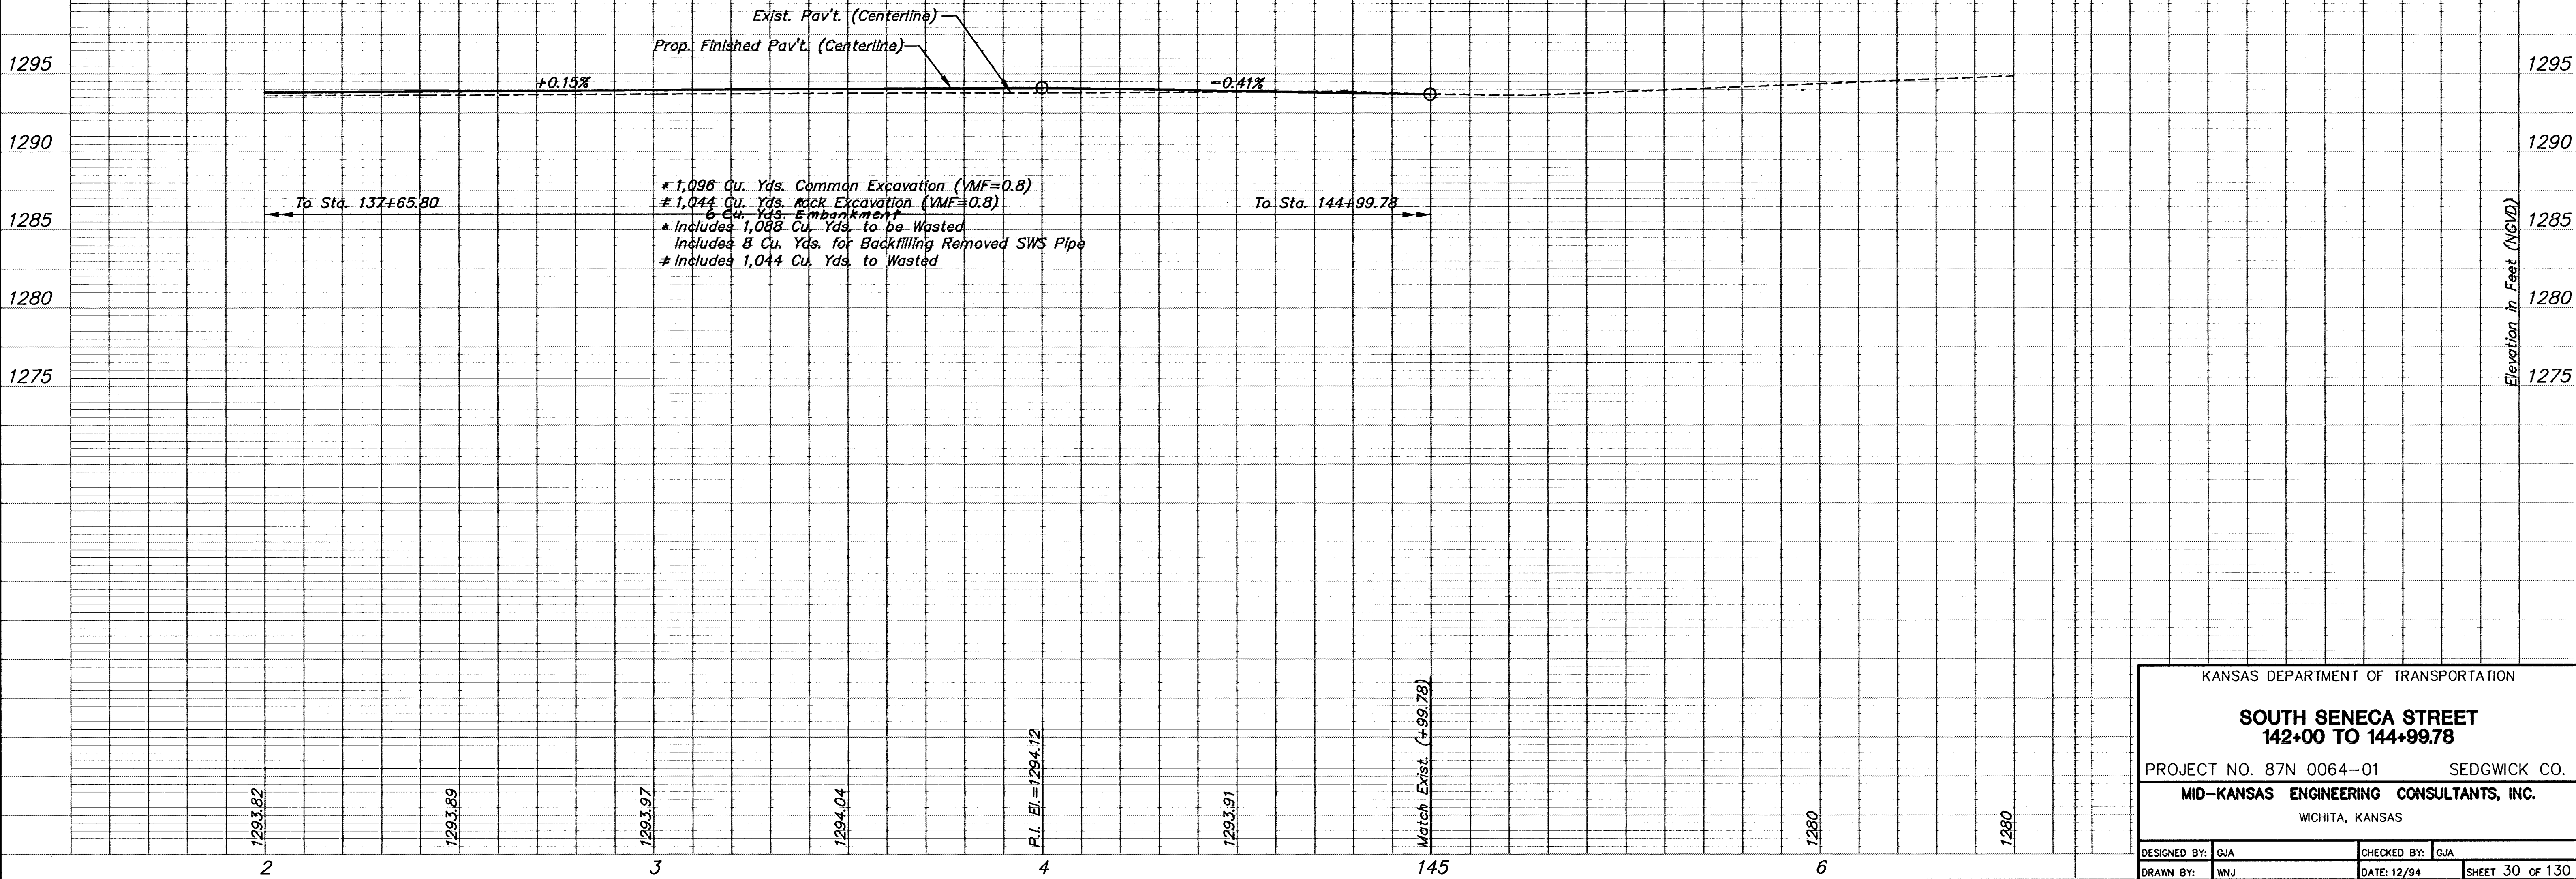

KANSAS DEPARTMENT OF TRANSPORTATION			
SOUTH SENECA STREET 142+00 TO 144+99.78			
PROJECT NO. 87N 0064-01		SEDGWICK CO.	
MID-KANSAS ENGINEERING CONSULTANTS, INC. WICHITA, KANSAS			
DESIGNED BY: GJA	CHECKED BY: GJA		
DRAWN BY: WNJ	DATE: 12/94	SHEET 30 OF 130	

H:\CIVIL\SENECA\94005\PROF\94005P22.FRT May 30 11:38:35 1997