



FHWA REG NO.	STATE	PROJECT NO.	YEAR	SHEET NO.	SHEETS
7	KANSAS	87N-0064-01	1997	66	130

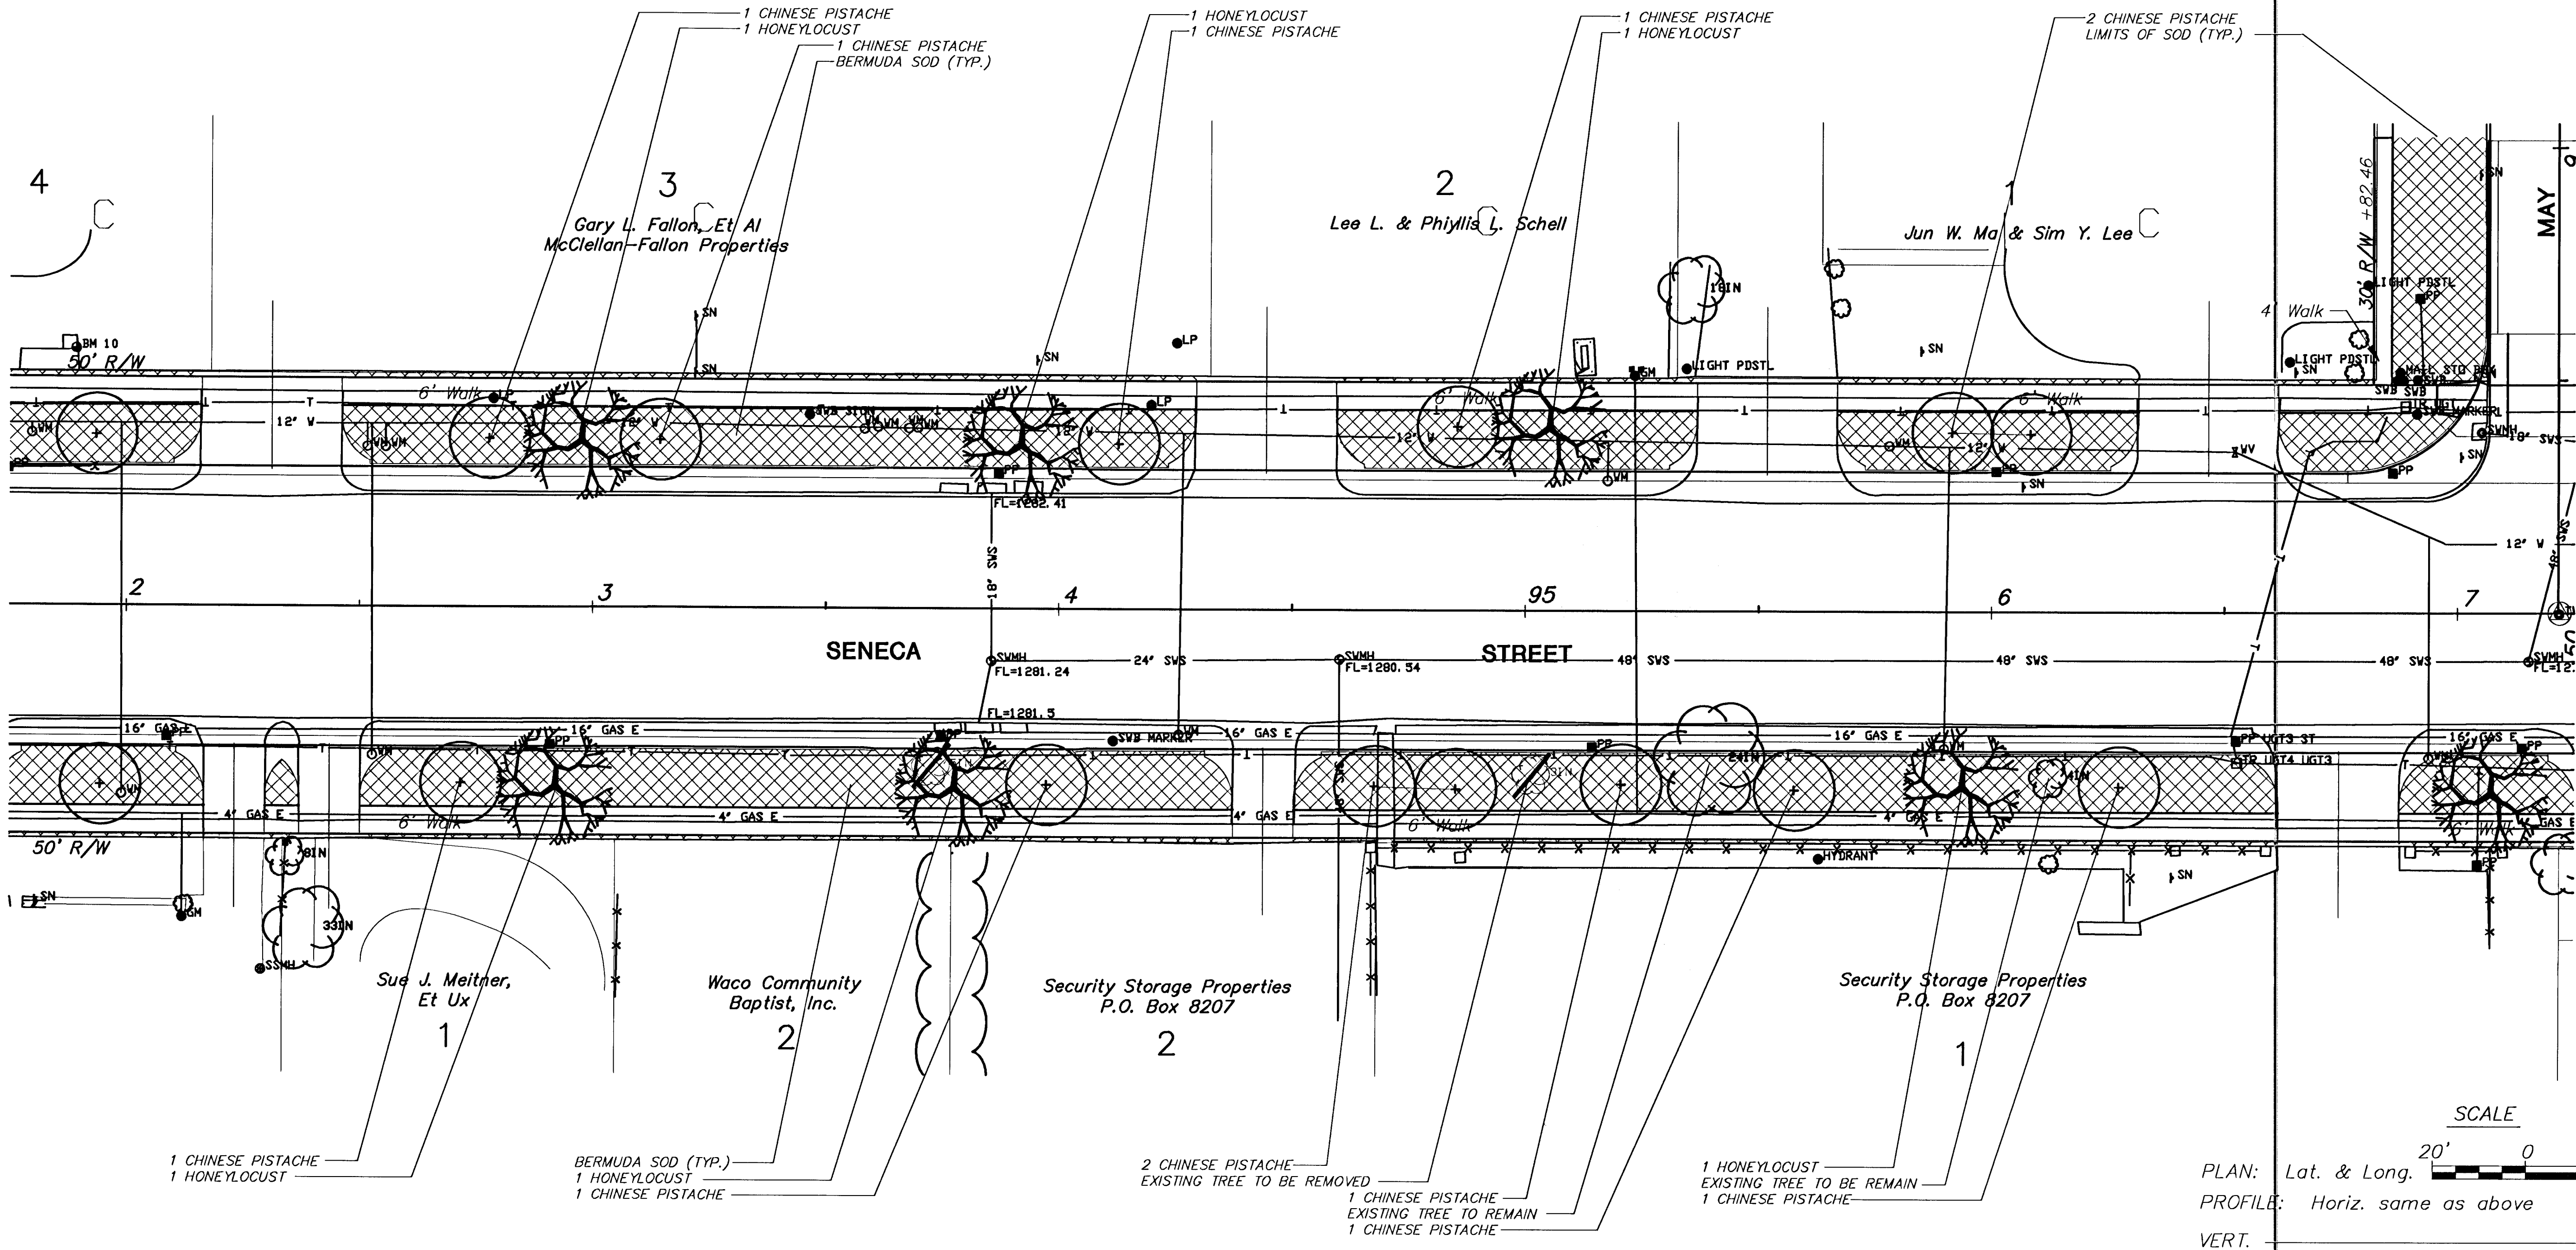

SCALE

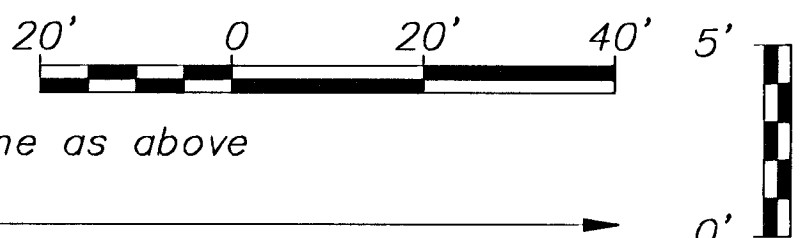

PLAN: Lat. & Long.
 PROFILE: Horiz. same as above
 VERT. _____

PER-SHEET LANDSCAPE BID QUANTITIES

QTY.	BOTANICAL NAME	COMMON NAME	SIZE	CAL.	ROOT
6	GLEDITSIA TRIACANTHOS VAR. INERMIS CV. IMPERIAL	IMPERIAL HONEYLOCUST	2"	CAL.	B&B
13	PISTACIA CHINENSIS	CHINESE PISTACHE	2"	CAL.	B&B

UTILITY OWNERS

W - City of Wichita Water & Sewer Department (316)268-4908
 T - Southwestern Bell Telephone Co. 1-571-2115
 E - Kansas Gas and Electric (316)832-3169 or 832-3180
 G - Peoples Natural Gas Co. (316)946-0096
 CATV - Multimedia Cablevision (316)262-4270
 SS - City of Wichita Water & Sewer Department (316)268-4908
 SWS - City of Wichita Water & Sewer Department (316)268-4908

KANSAS DEPARTMENT OF TRANSPORTATION
SOUTH SENECA STREET
92+00 TO 97+00
LANDSCAPE PLAN

PROJECT NO. 87N-0064-01
 MID-KANSAS ENGINEERING CONSULTANTS, INC.
 WICHITA, KANSAS

DESIGNED BY: DJA/WDW

CHECKED BY: LME/WDW

DRAWN BY: DJA/WDW

DATE: 2/97

SHEET 66 OF 130

94005E12