
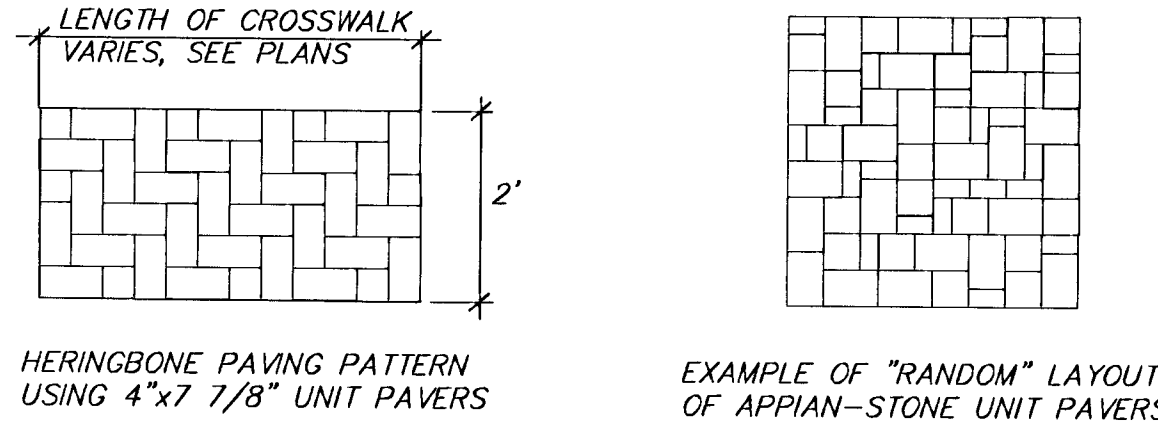
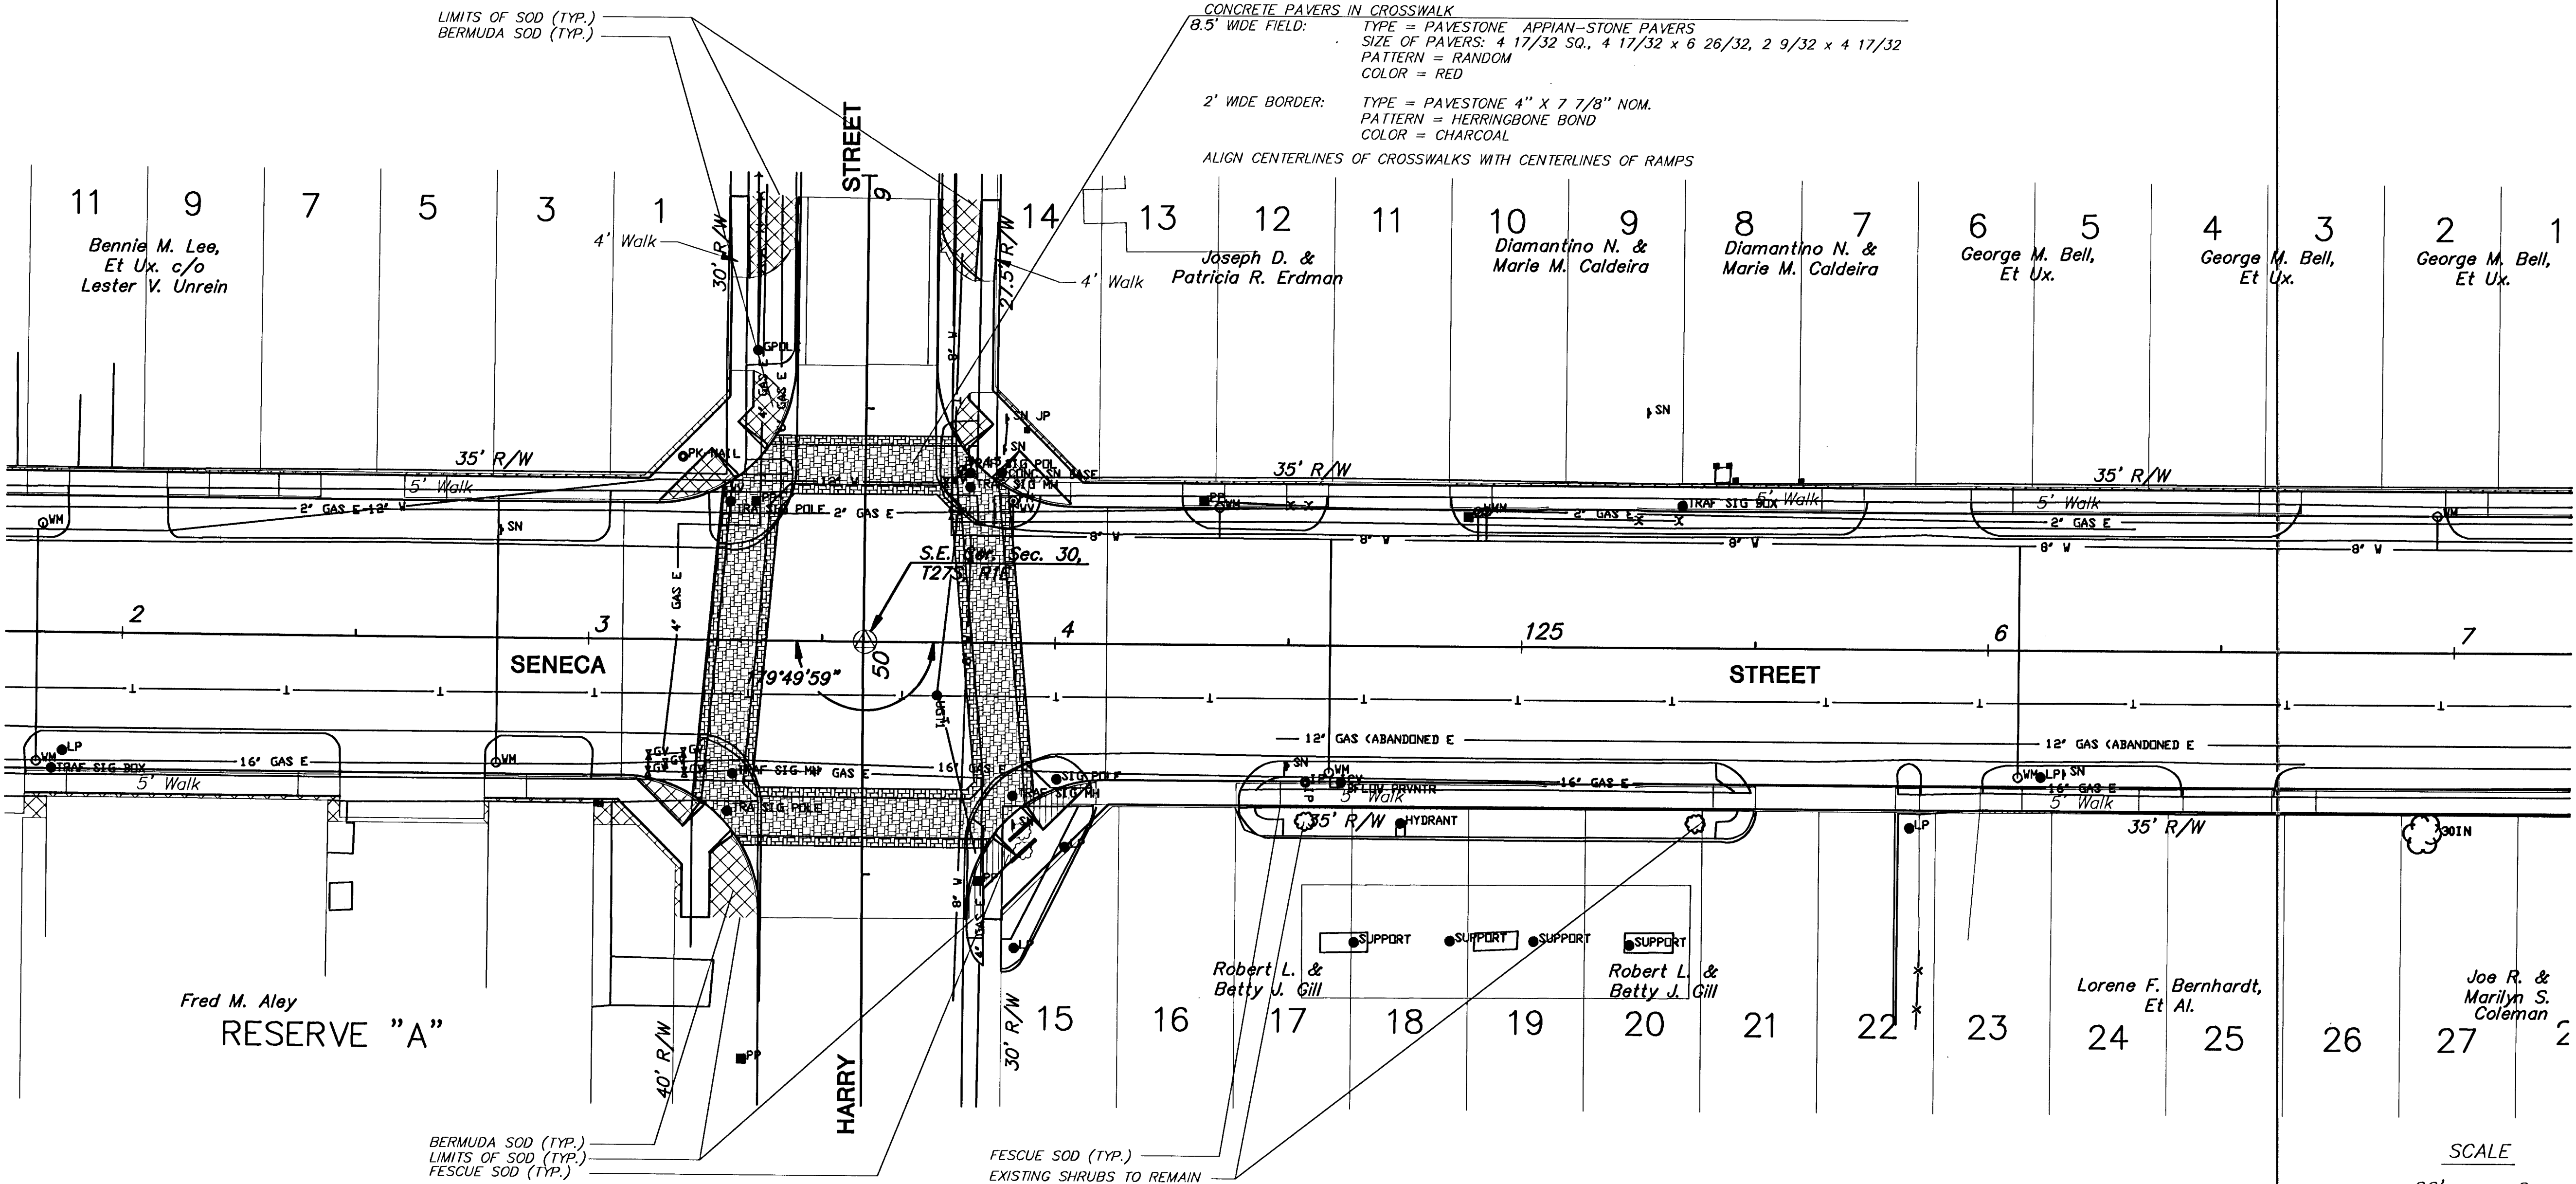


FHWA REG. NO.	STATE	PROJECT NO.	YEAR	SHEET NO.	SHEETS
7	KANSAS	87N-0064-01	1997	72	130

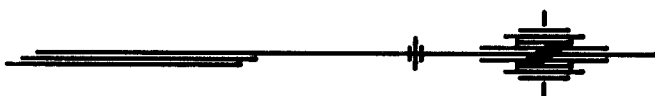


PER-SHEET LANDSCAPE BID QUANTITIES

QTY.	BOTANICAL NAME	COMMON NAME	SIZE	ROOT
NO PLANT MATERIAL THIS SHEET				

UTILITY OWNERS

- W - City of Wichita Water & Sewer Department (316)268-4908
- T - Southwestern Bell Telephone Co. 1-571-2115
- E - Kansas Gas and Electric (316)832-3169 or 832-3180
- CATV - Multimedia Cablevision (316)262-4270
- SS - City of Wichita Water & Sewer Department (316)268-4908
- SWS - City of Wichita Water & Sewer Department (316)268-4908

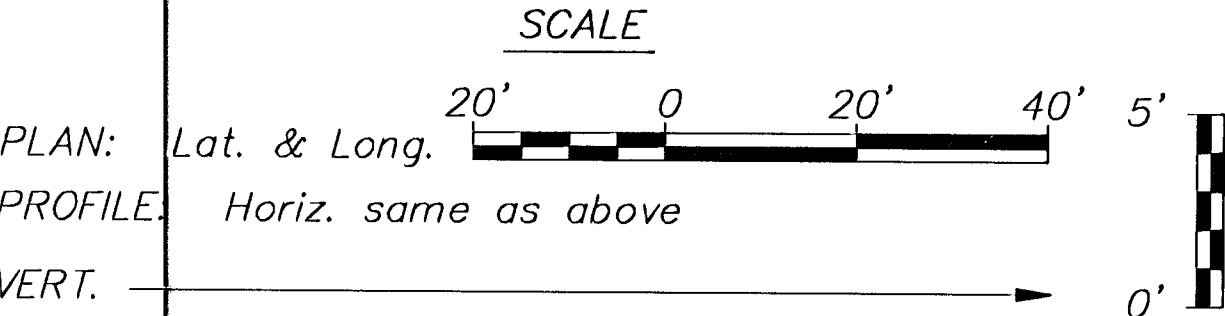

KANSAS DEPARTMENT OF TRANSPORTATION
**SOUTH SENECA STREET
 122+00 TO 127+00
 LANDSCAPE PLAN**

PROJECT NO. 87N-0064-01 SEDGWICK CO.
 MID-KANSAS ENGINEERING CONSULTANTS, INC.
 WICHITA, KANSAS

DESIGNED BY: DJA/WDW	CHECKED BY: LME/WDW
DRAWN BY: DJA/WDW	DATE: 2/97 SHEET 72 OF 130

84005E18
72