
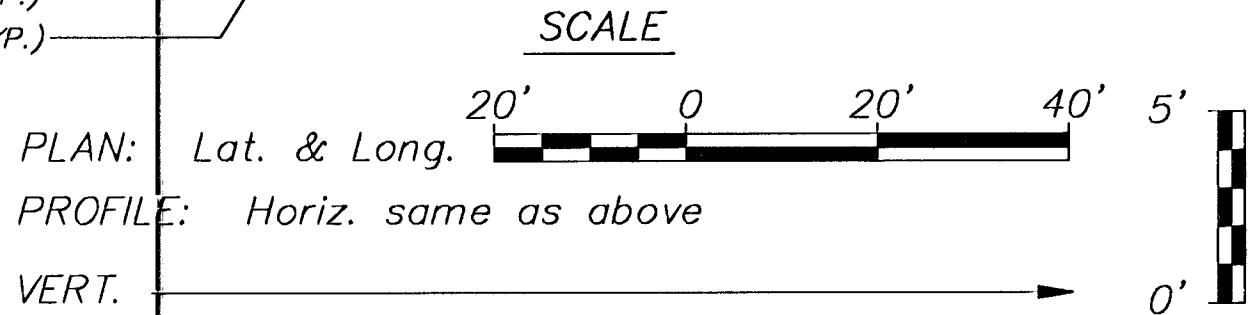


FHWA REG NO.	STATE	PROJECT NO.	YEAR	SHEET NO.	SHEETS
7	KANSAS	87N-0064-01	1997	73	130

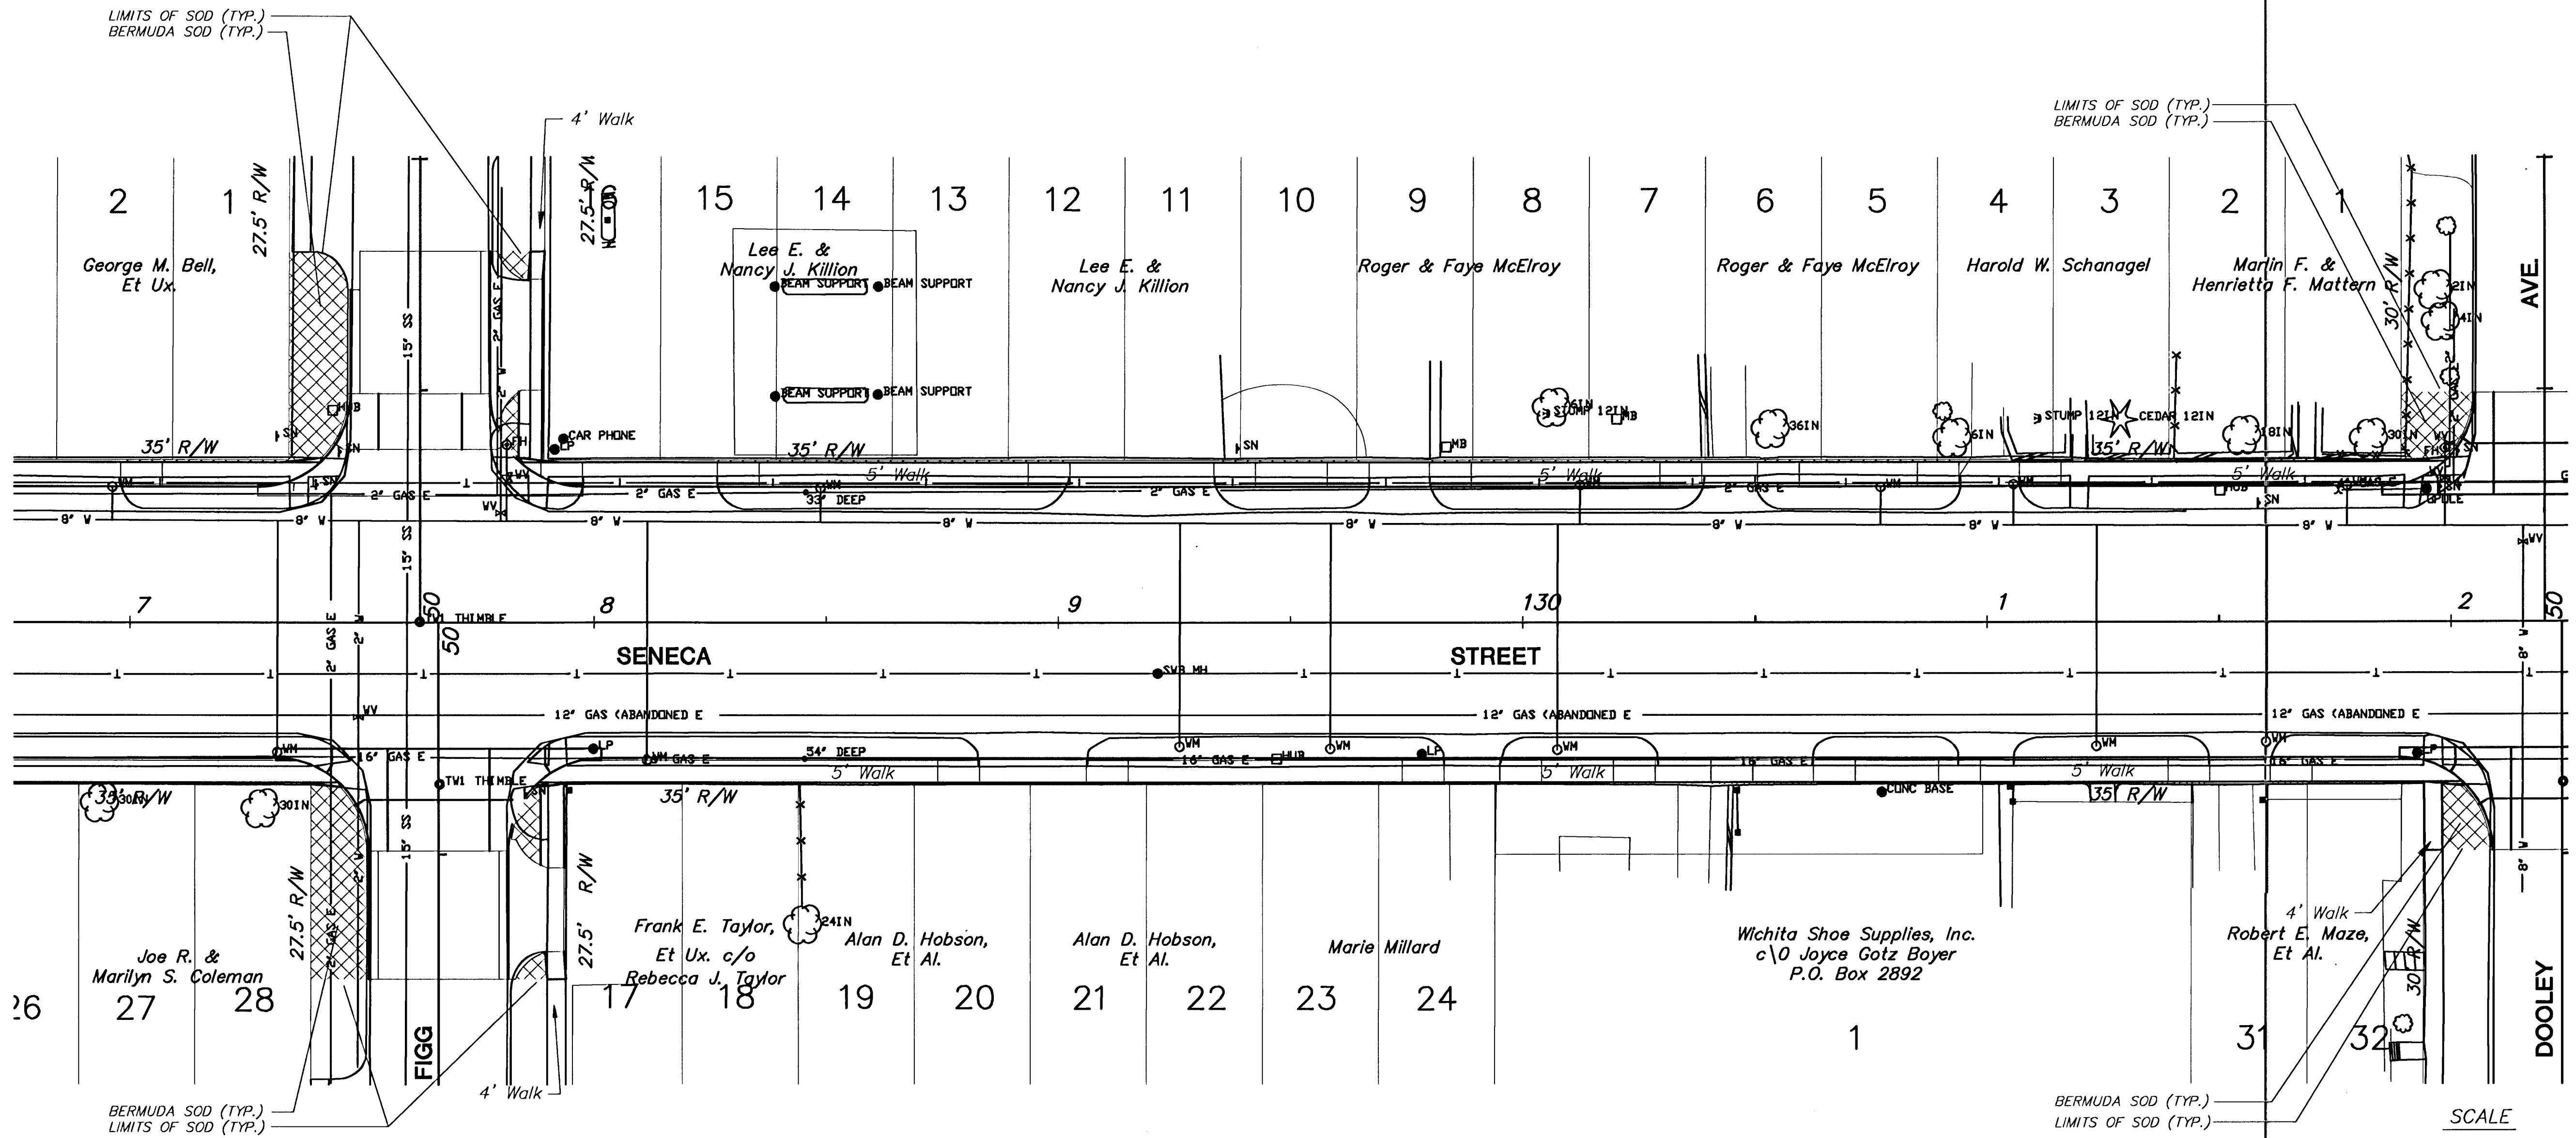

PER-SHEET LANDSCAPE BID QUANTITIES

QTY.	BOTANICAL NAME	COMMON NAME	SIZE	ROOT
NO PLANT MATERIAL THIS SHEET				

UTILITY OWNERS

W - City of Wichita Water & Sewer Department (316)268-4908
T - Southwestern Bell Telephone Co. 1-571-2115
E - Kansas Gas and Electric (316)832-3169 or 832-3180
CATV - Multimedia Cablevision (316)262-4270
SS - City of Wichita Water & Sewer Department (316)268-4908
SWS - City of Wichita Water & Sewer Department (316)268-4908

KANSAS DEPARTMENT OF TRANSPORTATION
SOUTH SENECA STREET
127+00 TO 132+00
LANDSCAPE PLAN

PROJECT NO. 87N-0064-01 SEDGWICK CO.
MID-KANSAS ENGINEERING CONSULTANTS, INC.
WICHITA, KANSAS

DESIGNED BY: DJA/MDM CHECKED BY: LME/MDM
DRAWN BY: DJA/MDM DATE: 2/97 SHEET 73 OF 130

94005E19