






FHWA REG NO.	STATE	PROJECT NO.	YEAR	SHEET NO.	SHEETS
7	KANSAS	87N 0064-01	1997	93	130

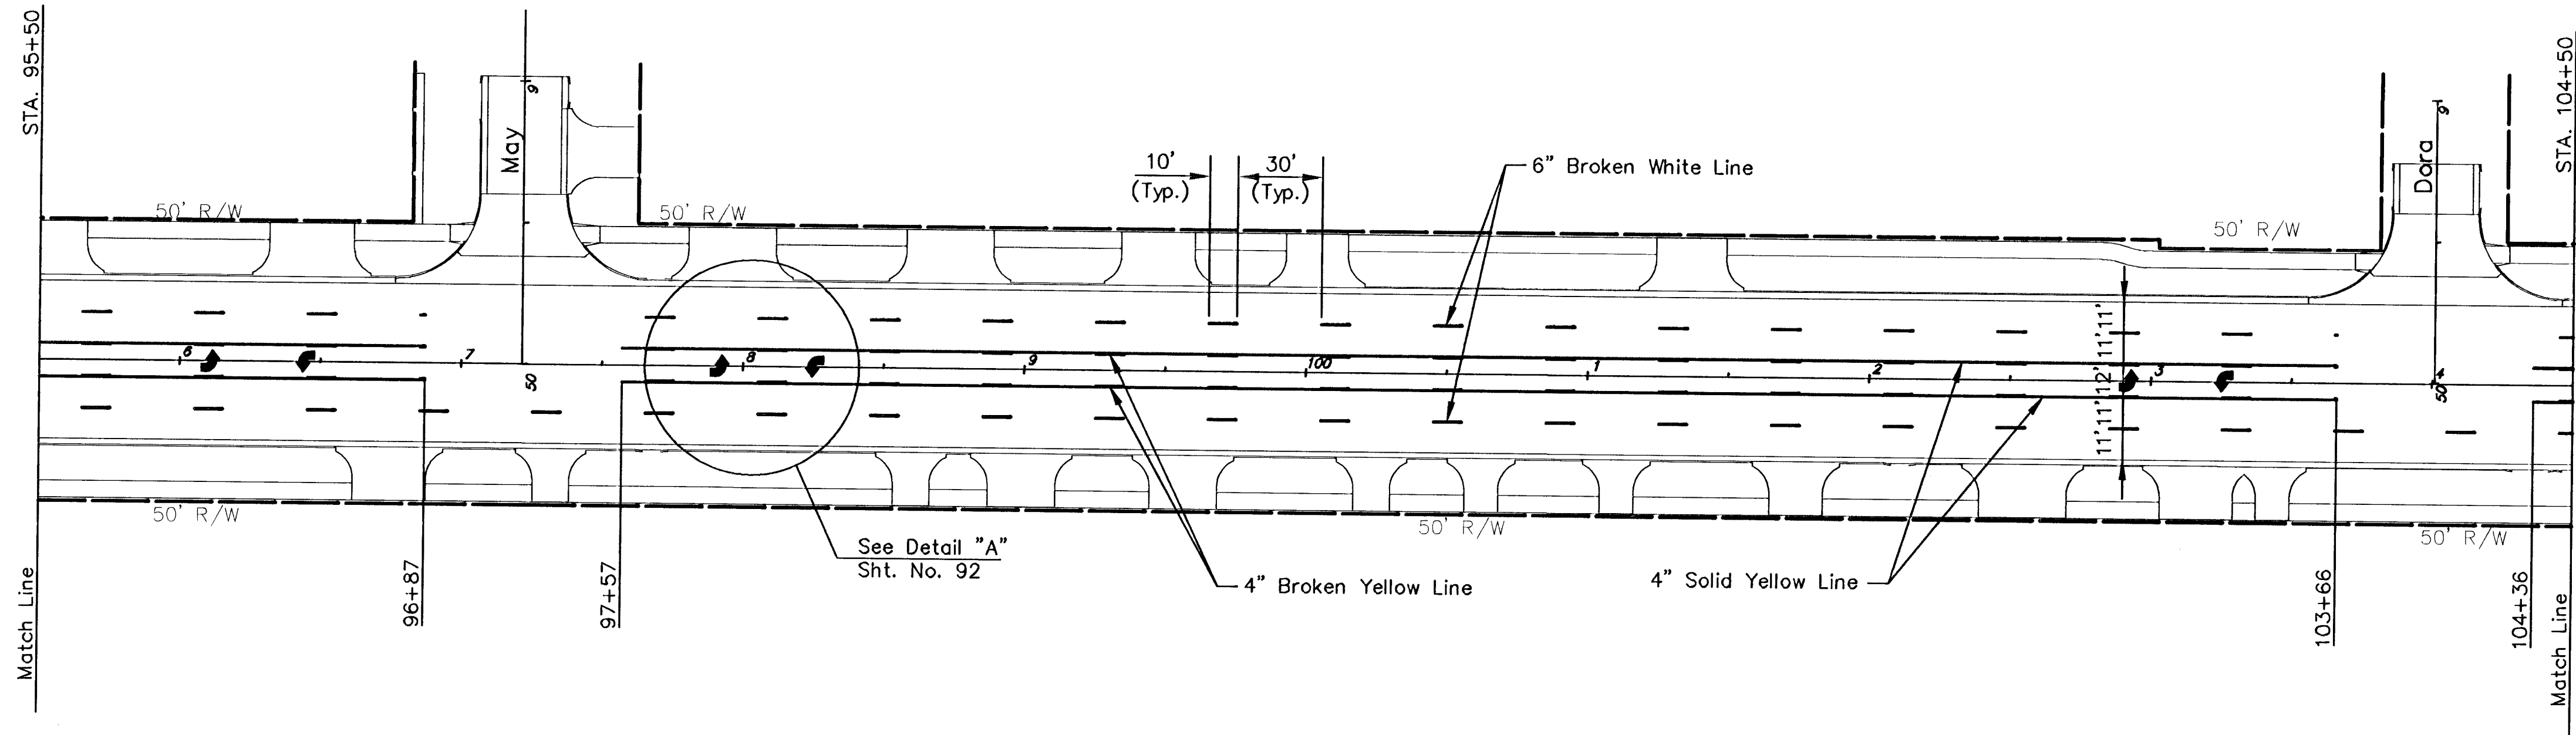

SENECA STREET - STA. 95+50 TO STA. 104+50

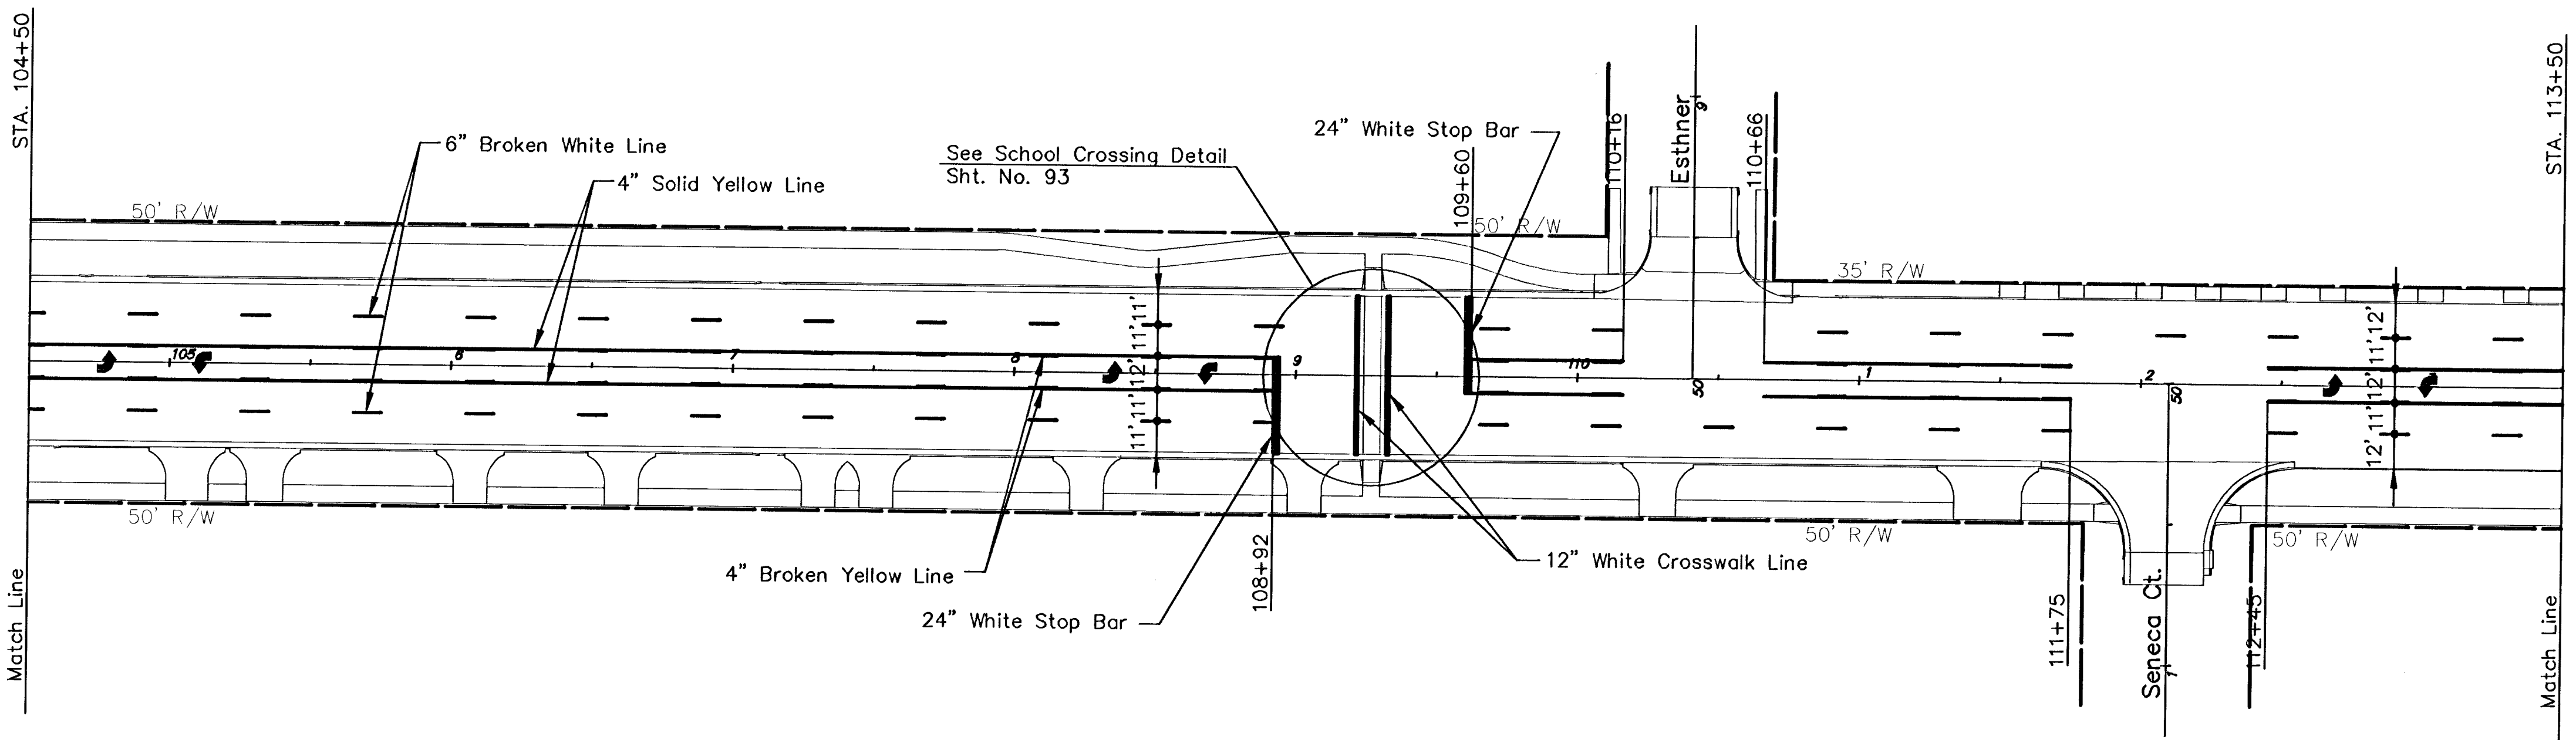

SENECA STREET - STA. 104+50 TO STA. 113+50

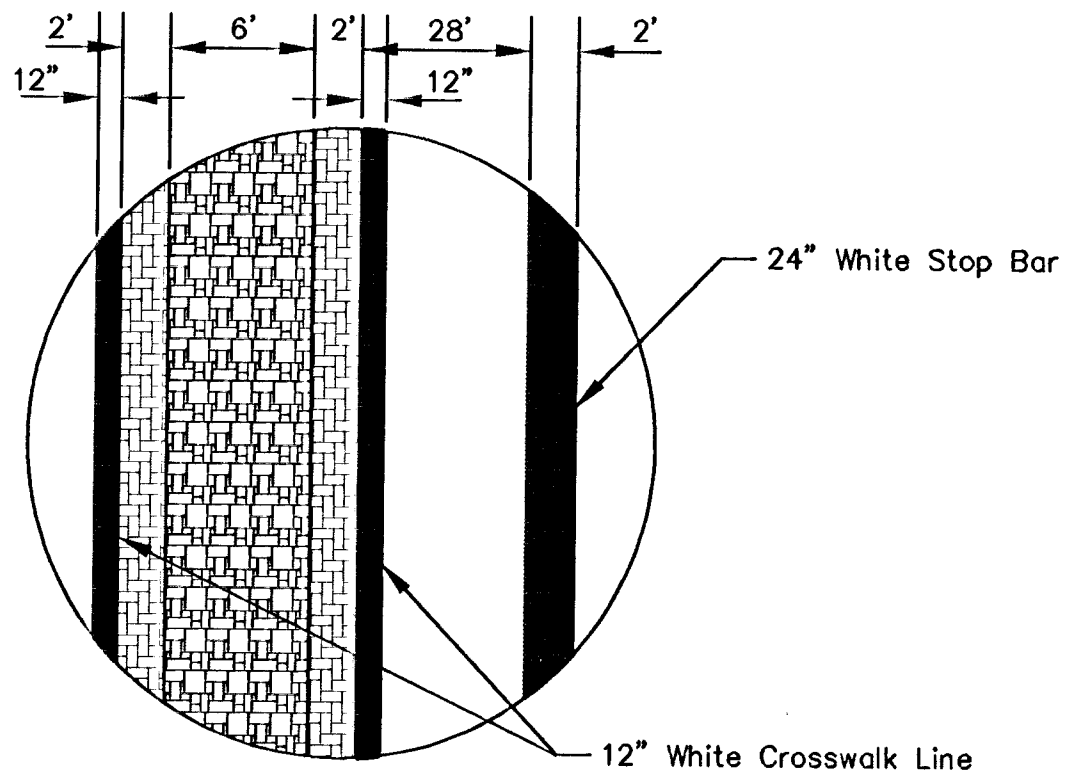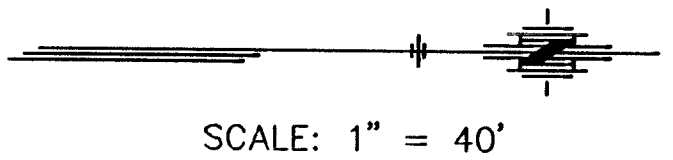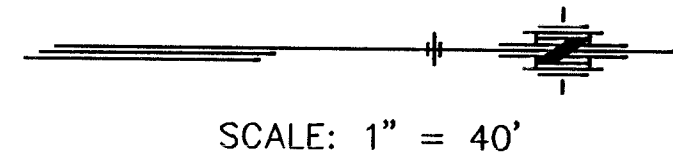

School Crossing Detail

KANSAS DEPARTMENT OF TRANSPORTATION			
SENECA STREET PAVEMENT MARKING			
PROJECT NO. 87N 0064-01		SEDGWICK CO.	
MID-KANSAS ENGINEERING CONSULTANTS, INC.			
WICHITA, KANSAS			
DESIGNED BY: GJA	CHECKED BY: GJA		
DRAWN BY: WNU	DATE: 1996	SHEET 93 of 130	