




FHWA REG NO.	STATE	PROJECT NO.	YEAR	SHEET NO.	SHEETS
7	KANSAS	87N 0064-01	1997	94	130

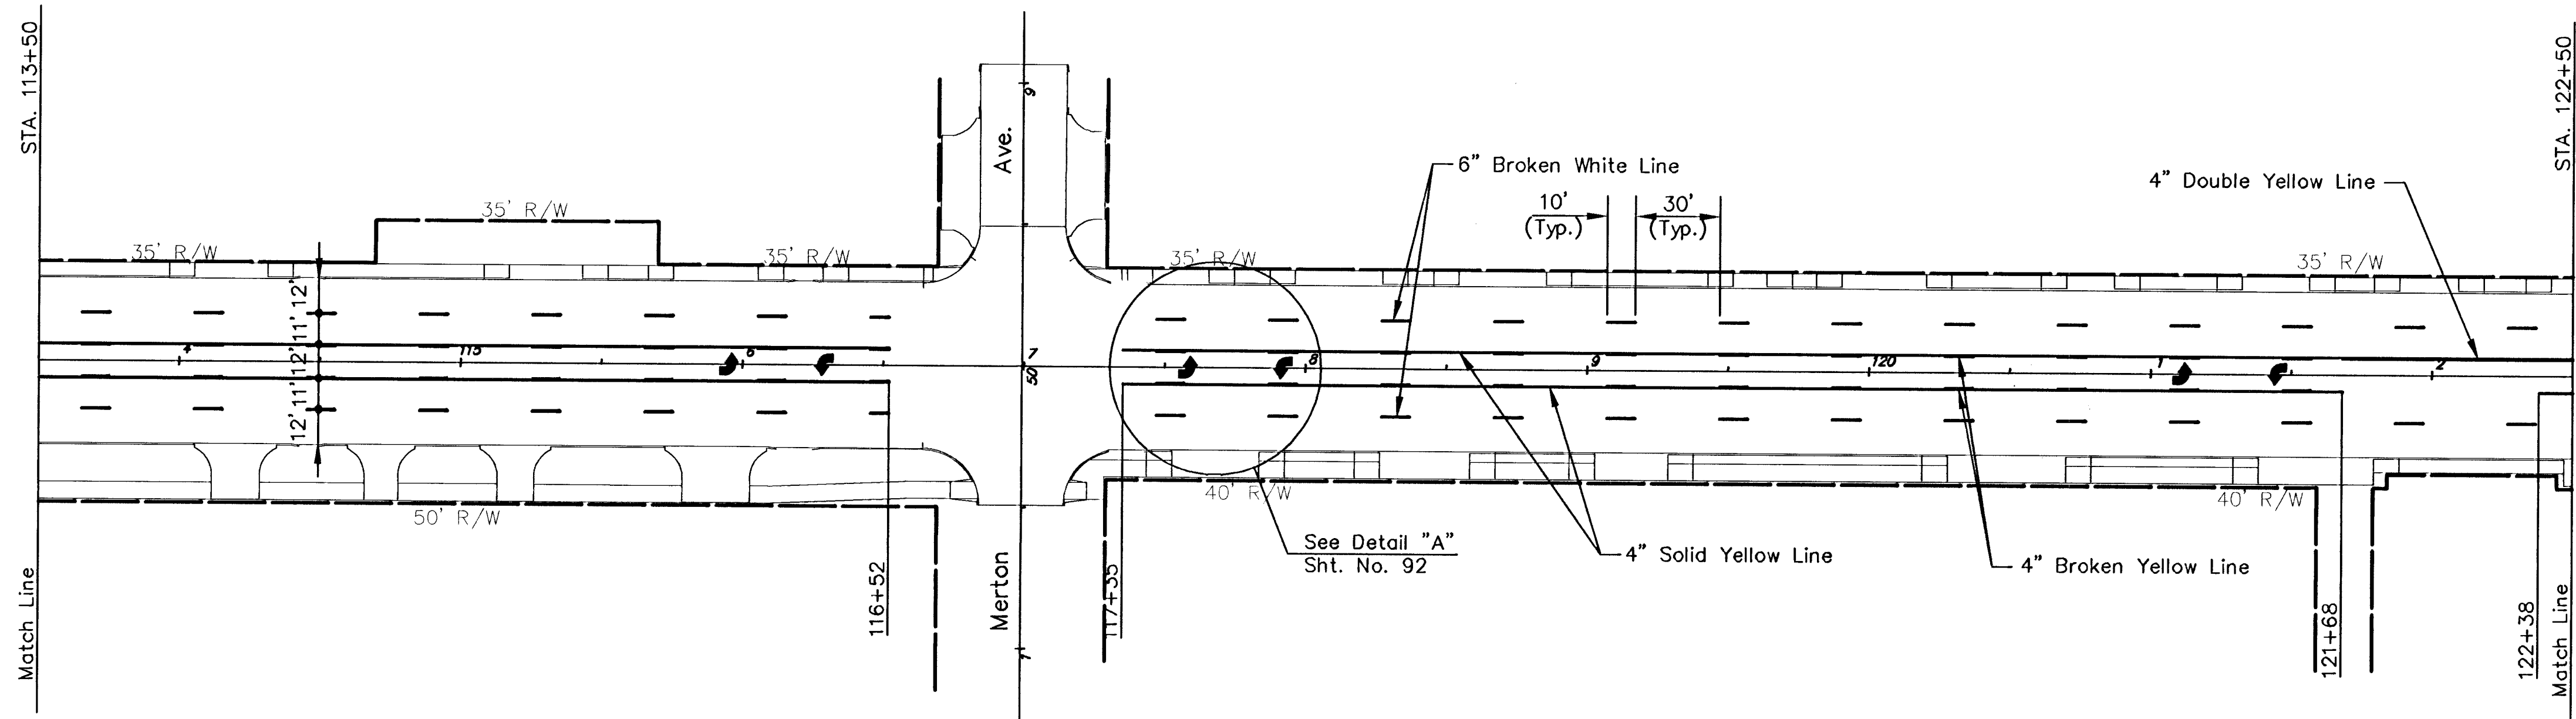


SENECA STREET - STA 113+50 TO STA 122+50

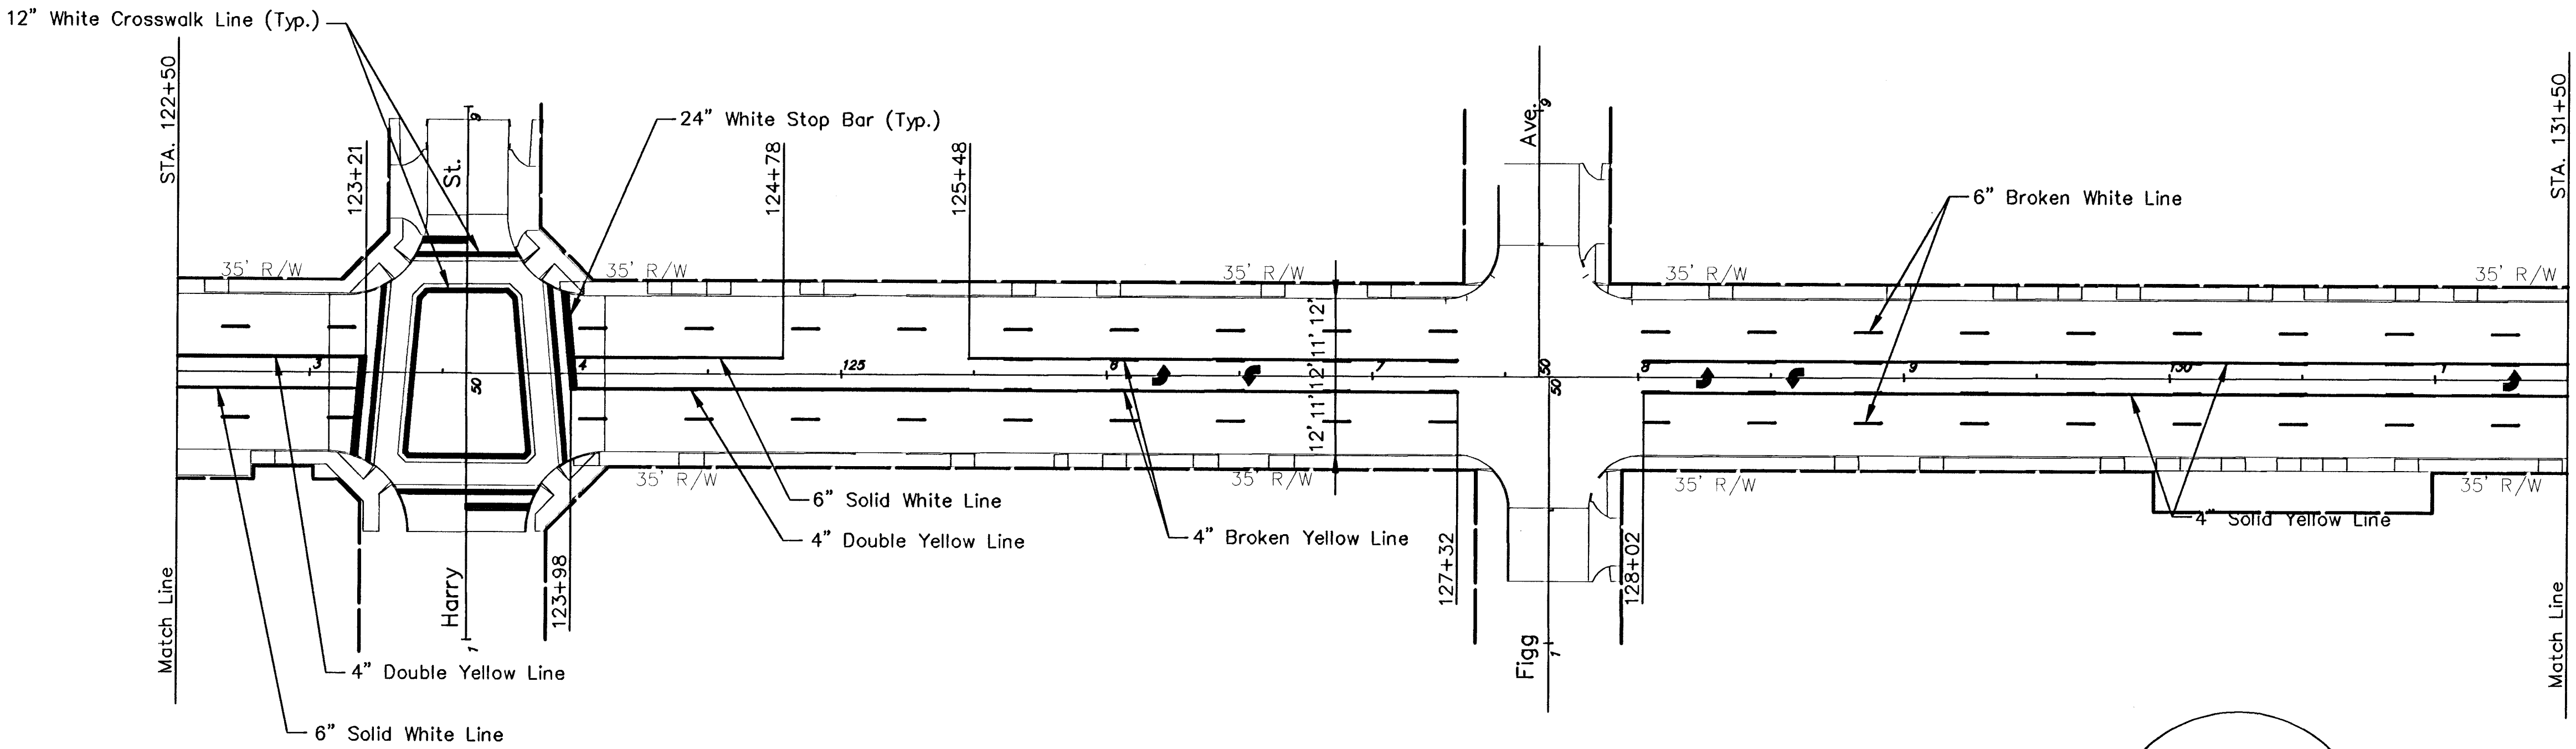


SENECA STREET - STA 122+50 TO STA 131+50

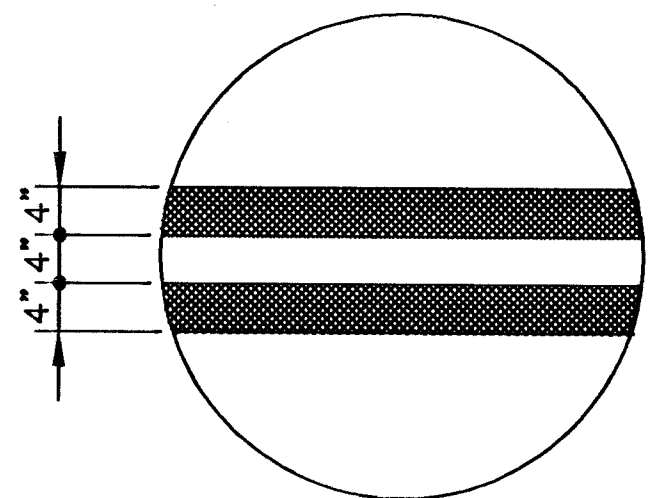


4" Double Yellow Detail

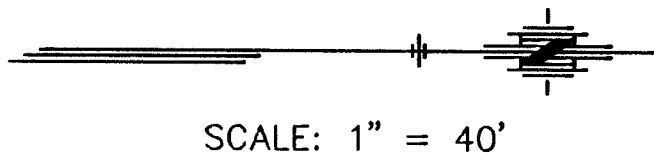

SCALE: 1" = 40'

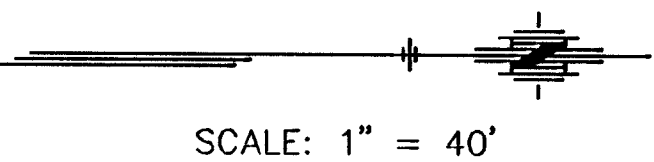

SCALE: 1" = 40'

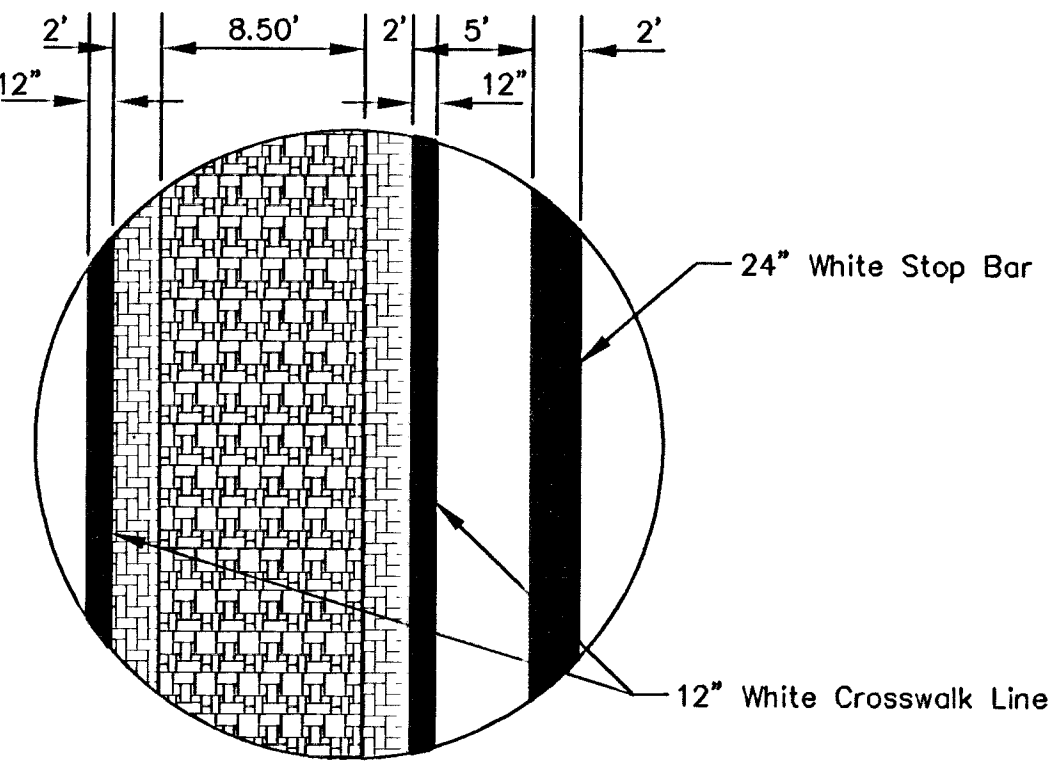

Crosswalk Detail

KANSAS DEPARTMENT OF TRANSPORTATION			
SENECA STREET PAVEMENT MARKING AND			
PROJECT NO. 87N 0064-01		SEDGWICK CO.	
MID-KANSAS ENGINEERING CONSULTANTS, INC.			
WICHITA, KANSAS			
DESIGNED BY: GJA		CHECKED BY: GJA	
DRAWN BY: WNU		DATE: 1998	
		SHEET 94 OF 130	