
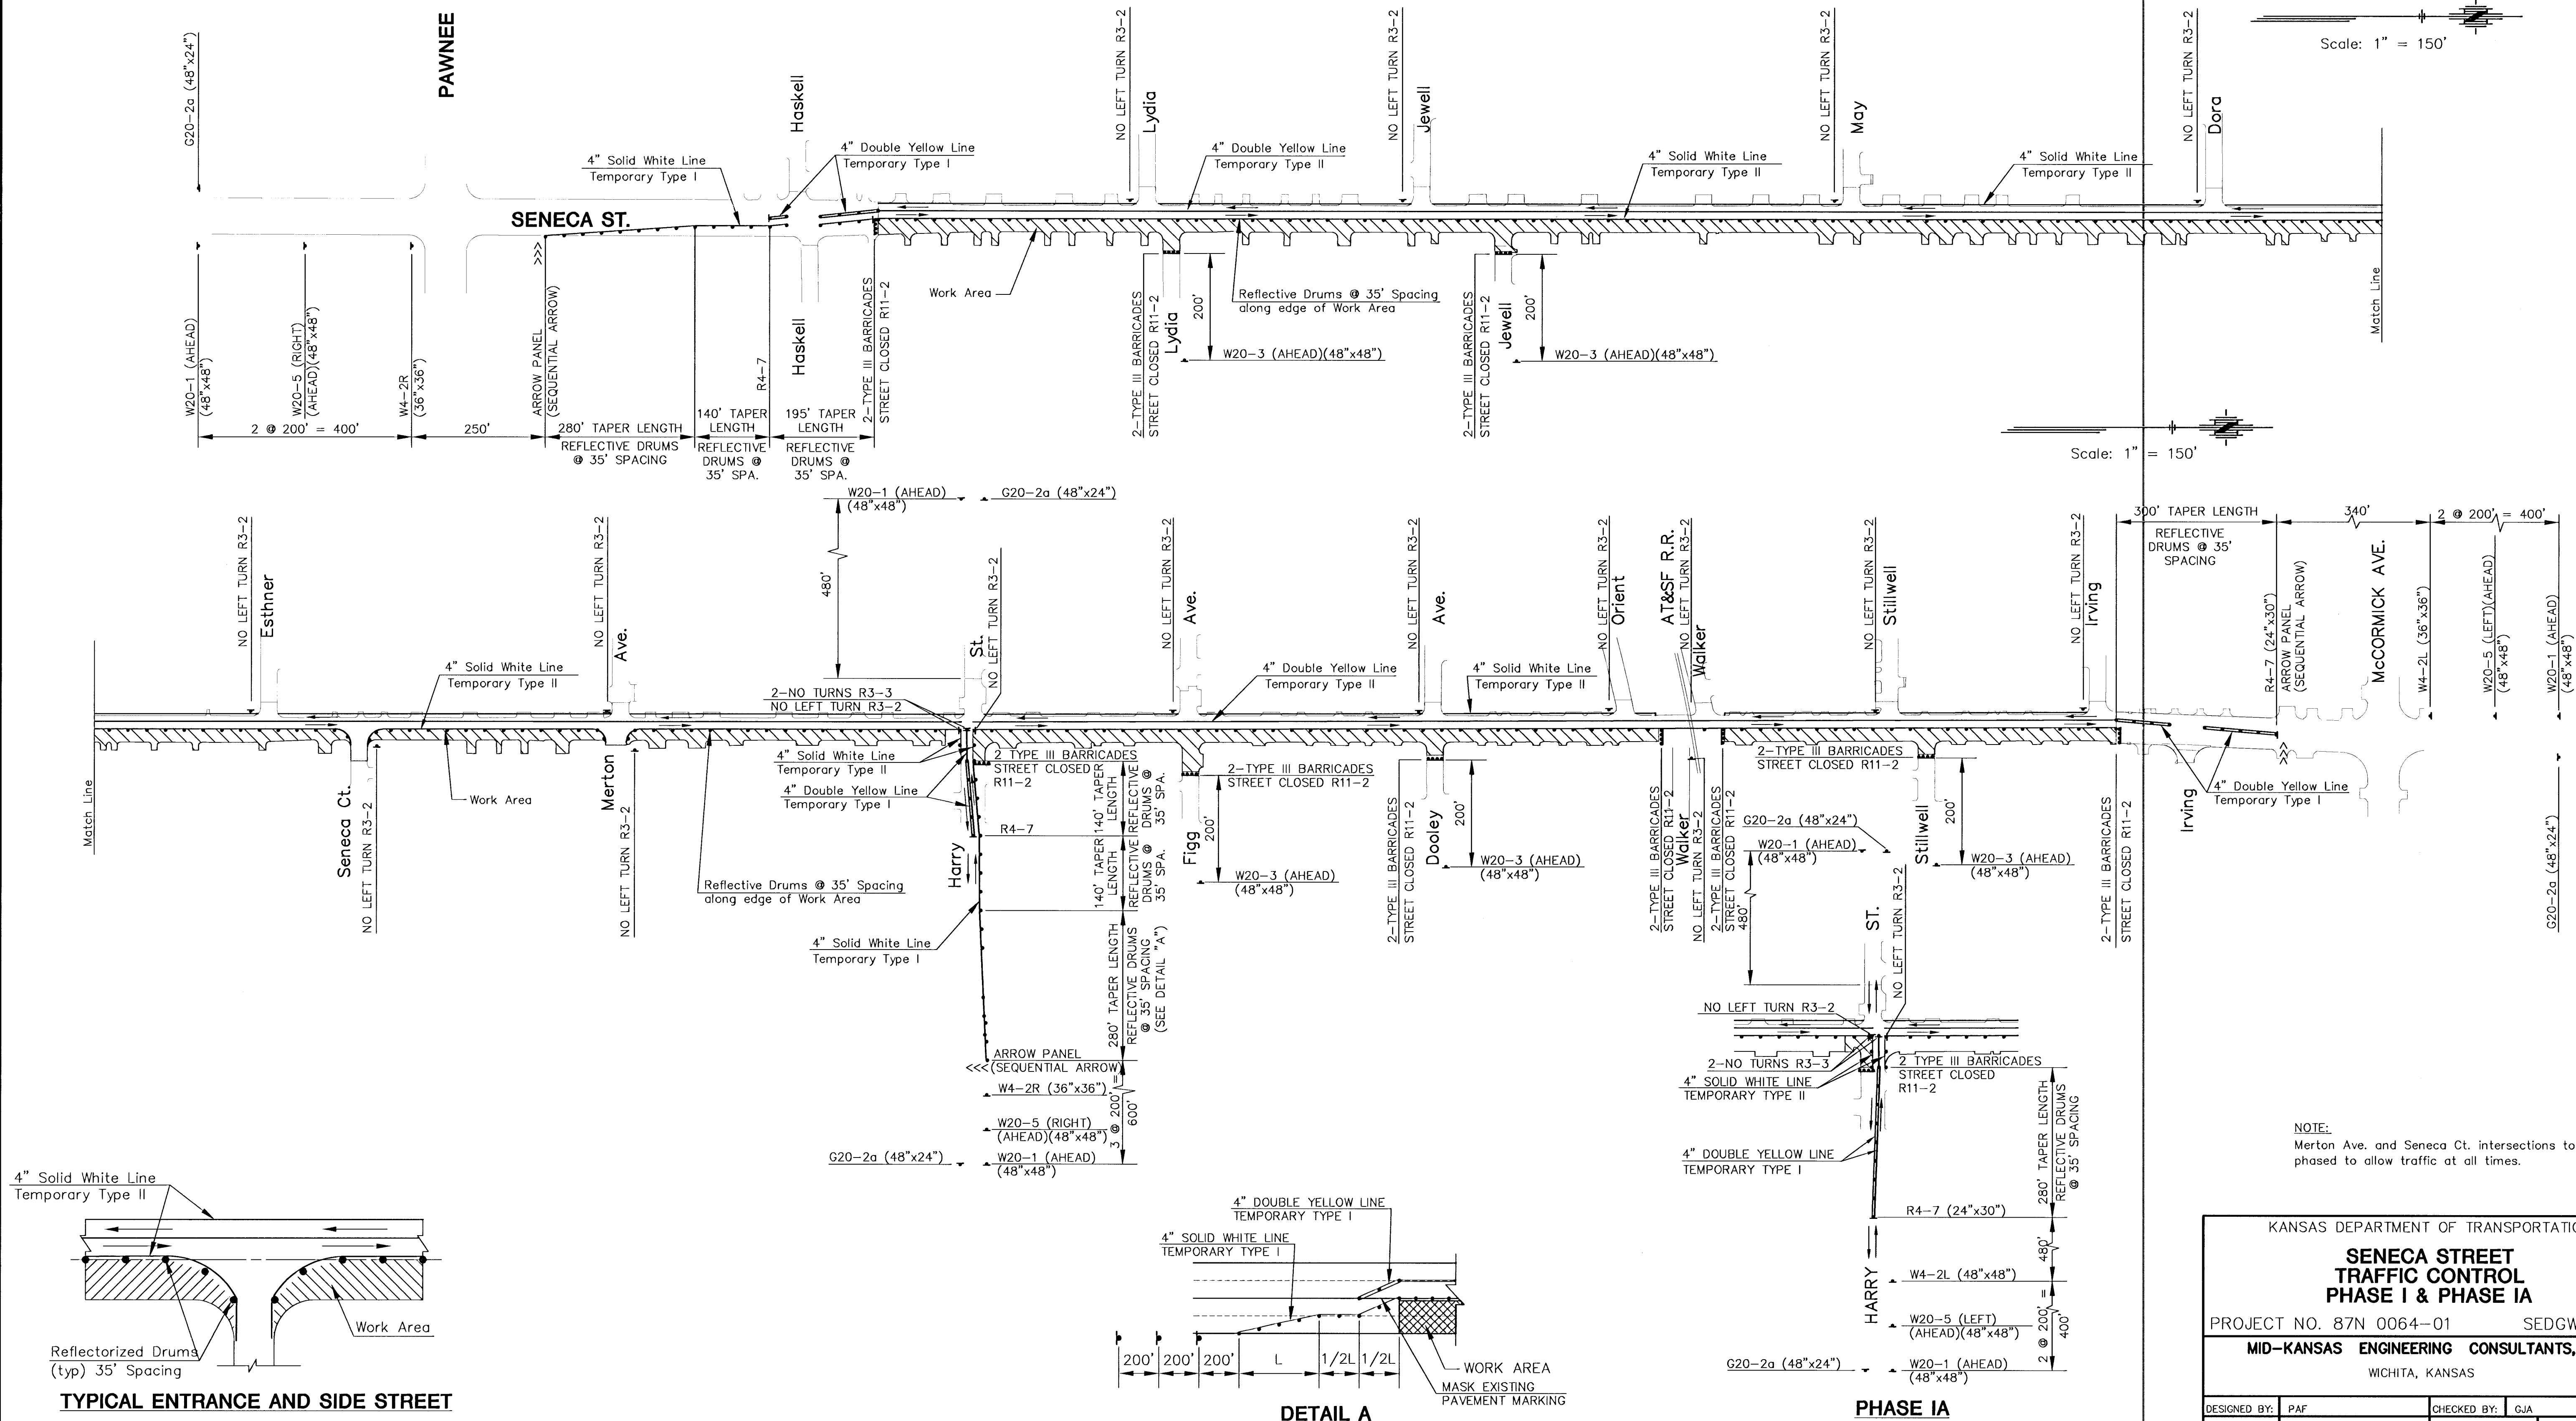
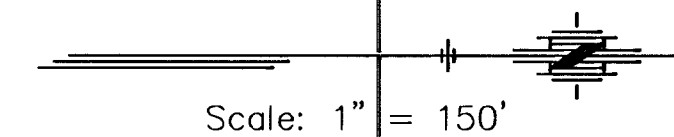


FHWA REG NO.	STATE	PROJECT NO.	YEAR	SHEET NO.	SHEETS
7	KANSAS	87N 0064-01	1997	98	130

GENERAL NOTES

TEMPORARY TYPE 1 4" YELLOW PAVEMENT MARKING
(SOLID DOUBLE) TO CONTINUE BEYOND ENDS OF
WORK AREA TO CHANNEL TRAFFIC TO EXISTING
LANES. (SEE PLAN.)

THE CONTRACTOR WILL INSTALL AND OPERATE A TEMPORARY TRAFFIC SIGNAL AT THE INTERSECTION OF SENECA AND HARRY UNTIL SUCH TIME AS THE PERMANENT TRAFFIC SIGNAL IS IN OPERATION.

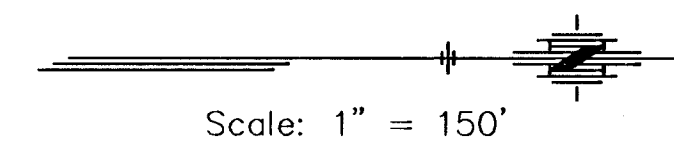

NOTE:
Merton Ave. and Seneca Ct. intersections to be phased to allow traffic at all times.

KANSAS DEPARTMENT OF TRANSPORTATION

SENECA STREET TRAFFIC CONTROL PHASE I & PHASE 1A

PROJECT NO. 87N 0064-01 SEDGWICK CO.

MID-KANSAS ENGINEERING CONSULTANTS, INC.

WICHITA, KANSAS

DESIGNED BY:	PAF	CHECKED BY:	GJA
DRAWN BY:	PAF	DATE:	

CHECKED BY:	GJA
-------------	-----

DATE:	SHEET 98 OF 130
-------	-----------------