


PROJECT NO.	YEAR	SHEET NO.	TOTAL SHEETS
35-05060-000		21	22

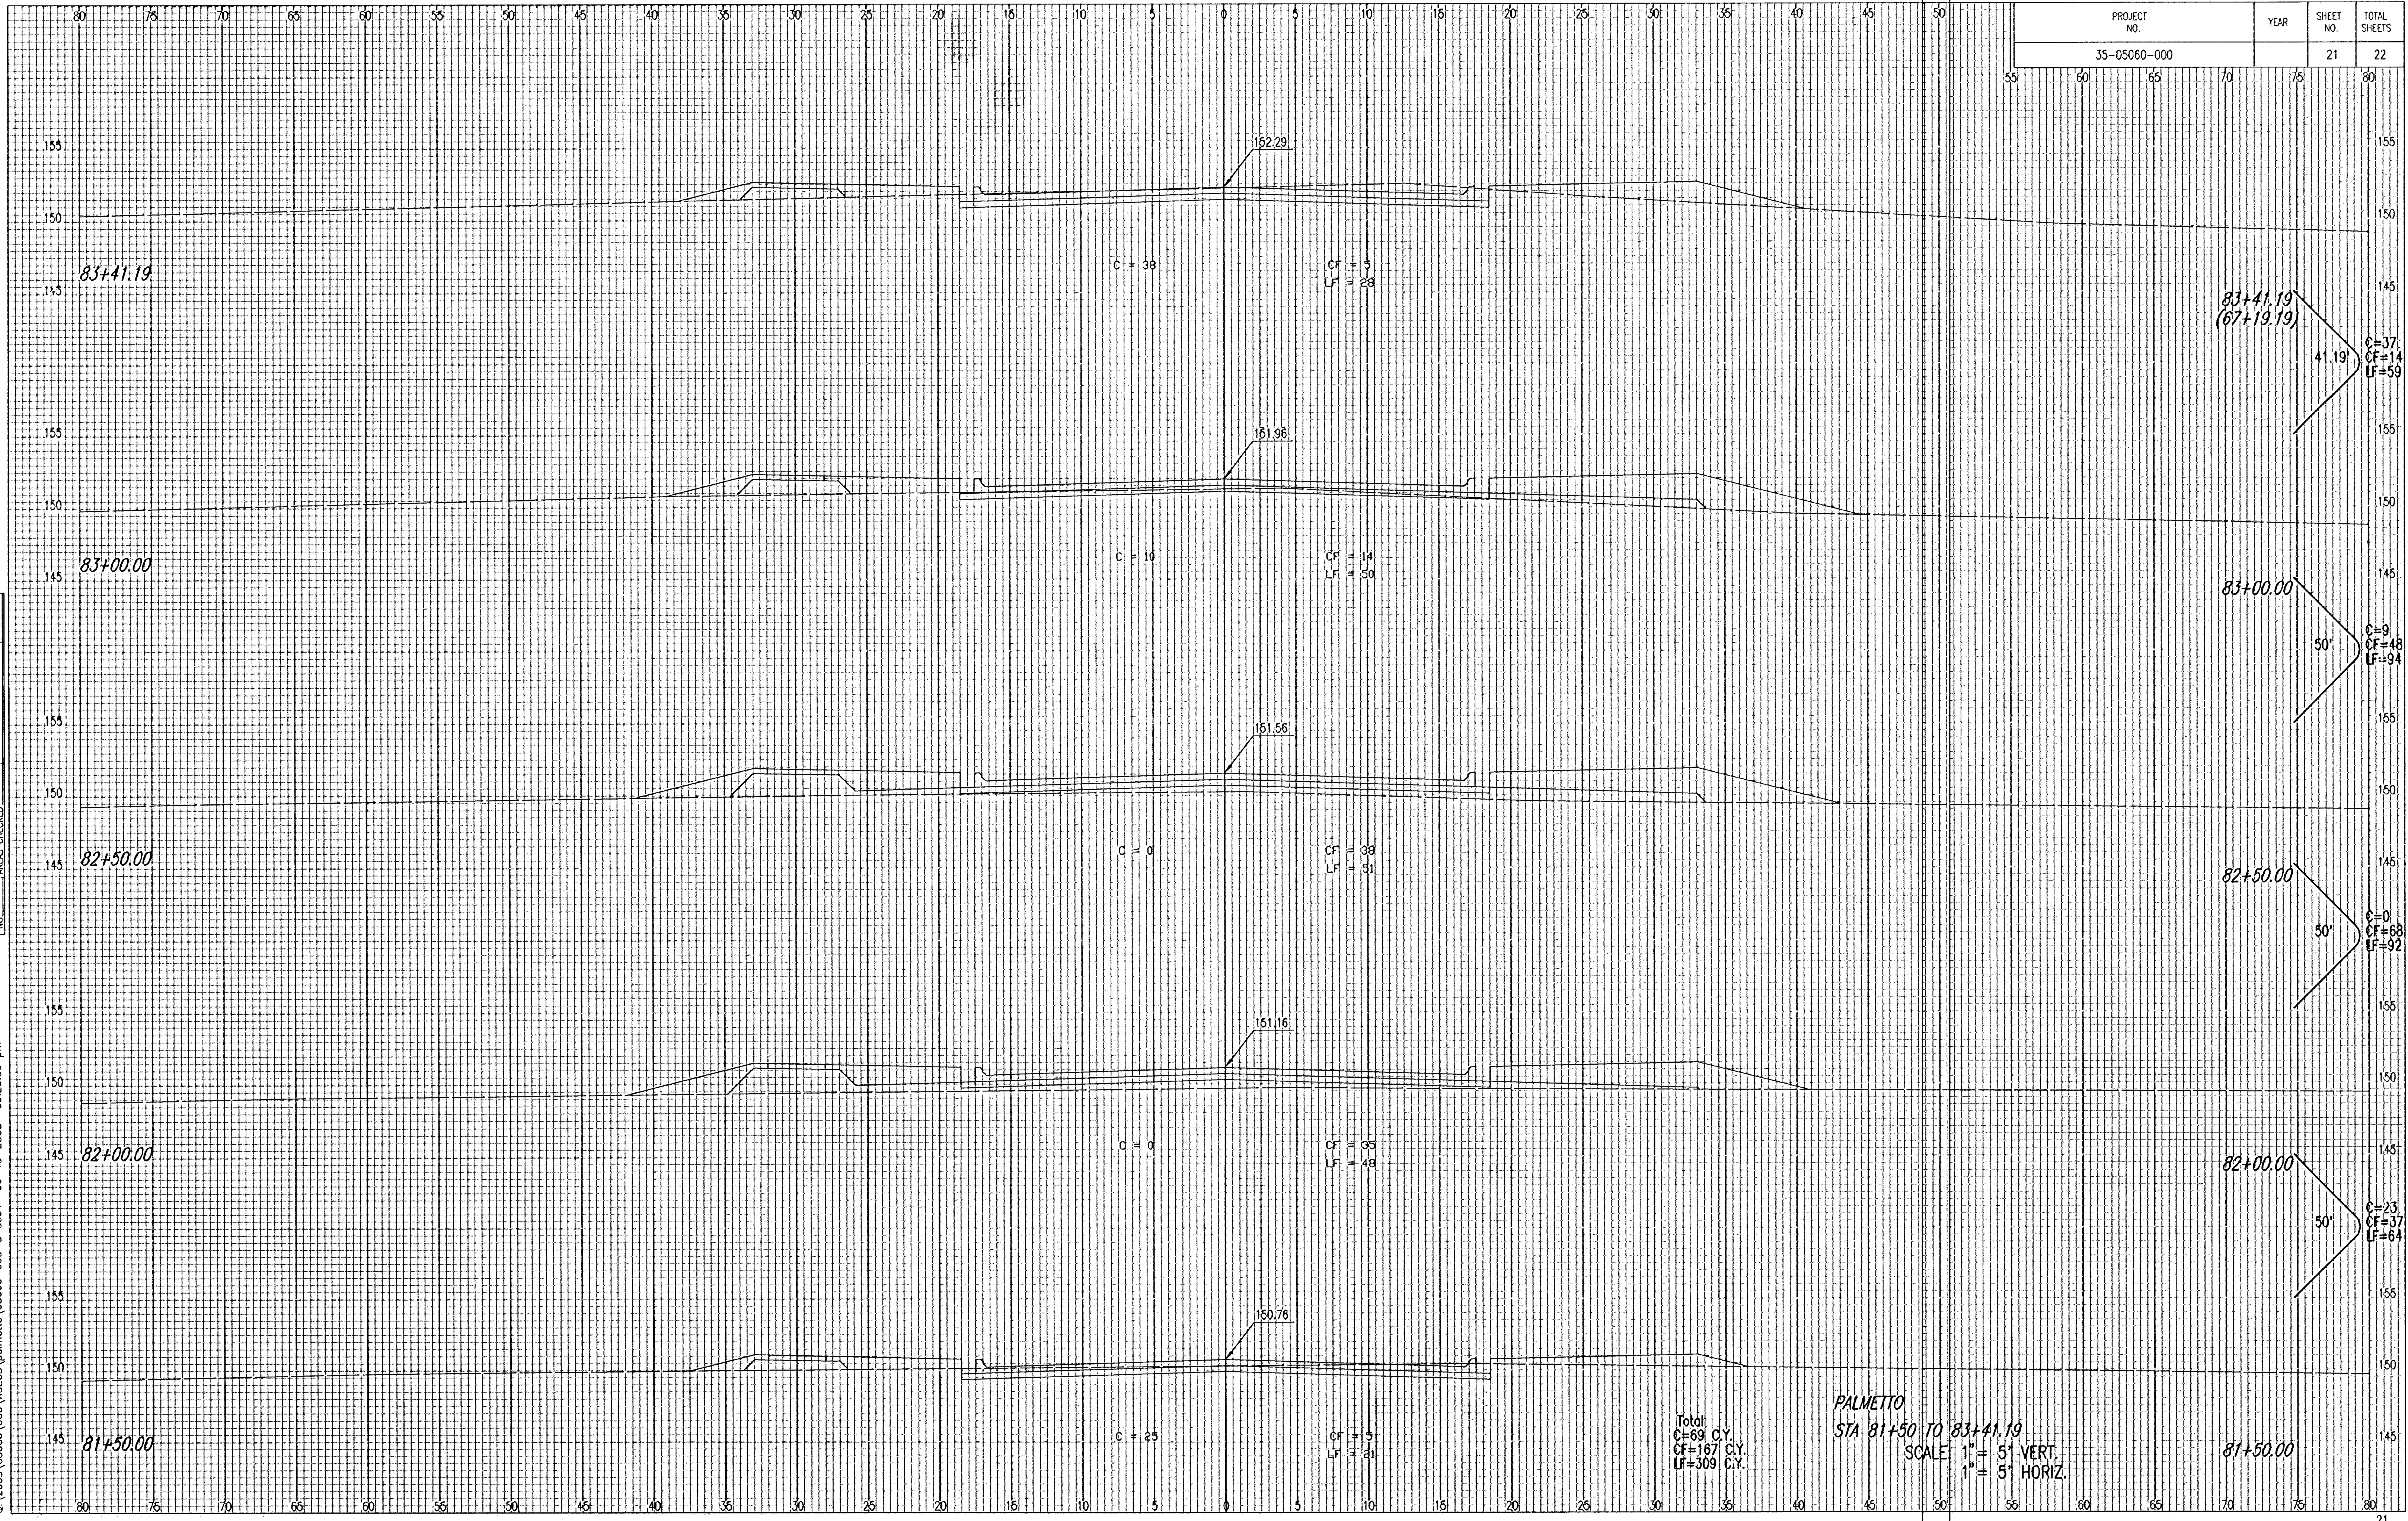

NOTE BOOK NO.	TEMPLATE AREAS CHECKED

DSNR: BLB OPER: BUS SCALE: 1=100  
 Q:\2005\05060\000\XSECS\palmetto\05060-000-C-004 06-13-2005 03:25:39 pm

Total  
 C=69 C.Y.  
 CF=167 C.Y.  
 LF=309 C.Y.

PALMETTO  
 STA 81+50 TO 83+41.19  
 SCALE 1" = 5' VERT.  
 1" = 5' HORIZ.