


PROJECT NO.	YEAR	SHEET NO.	TOTAL SHEETS
35-05060-000		22	22

NOTE BOOK	TEMPLATE	AREAS	AREAS CHECKED
NO.			

DSNR: B.L.B. OPER: B.J.S. SCALE: 1"=1.00
 C:\2005\05060\000\XSECS\palmetto\05060-000-C-s005 06-13-2005 03:25:58 pm

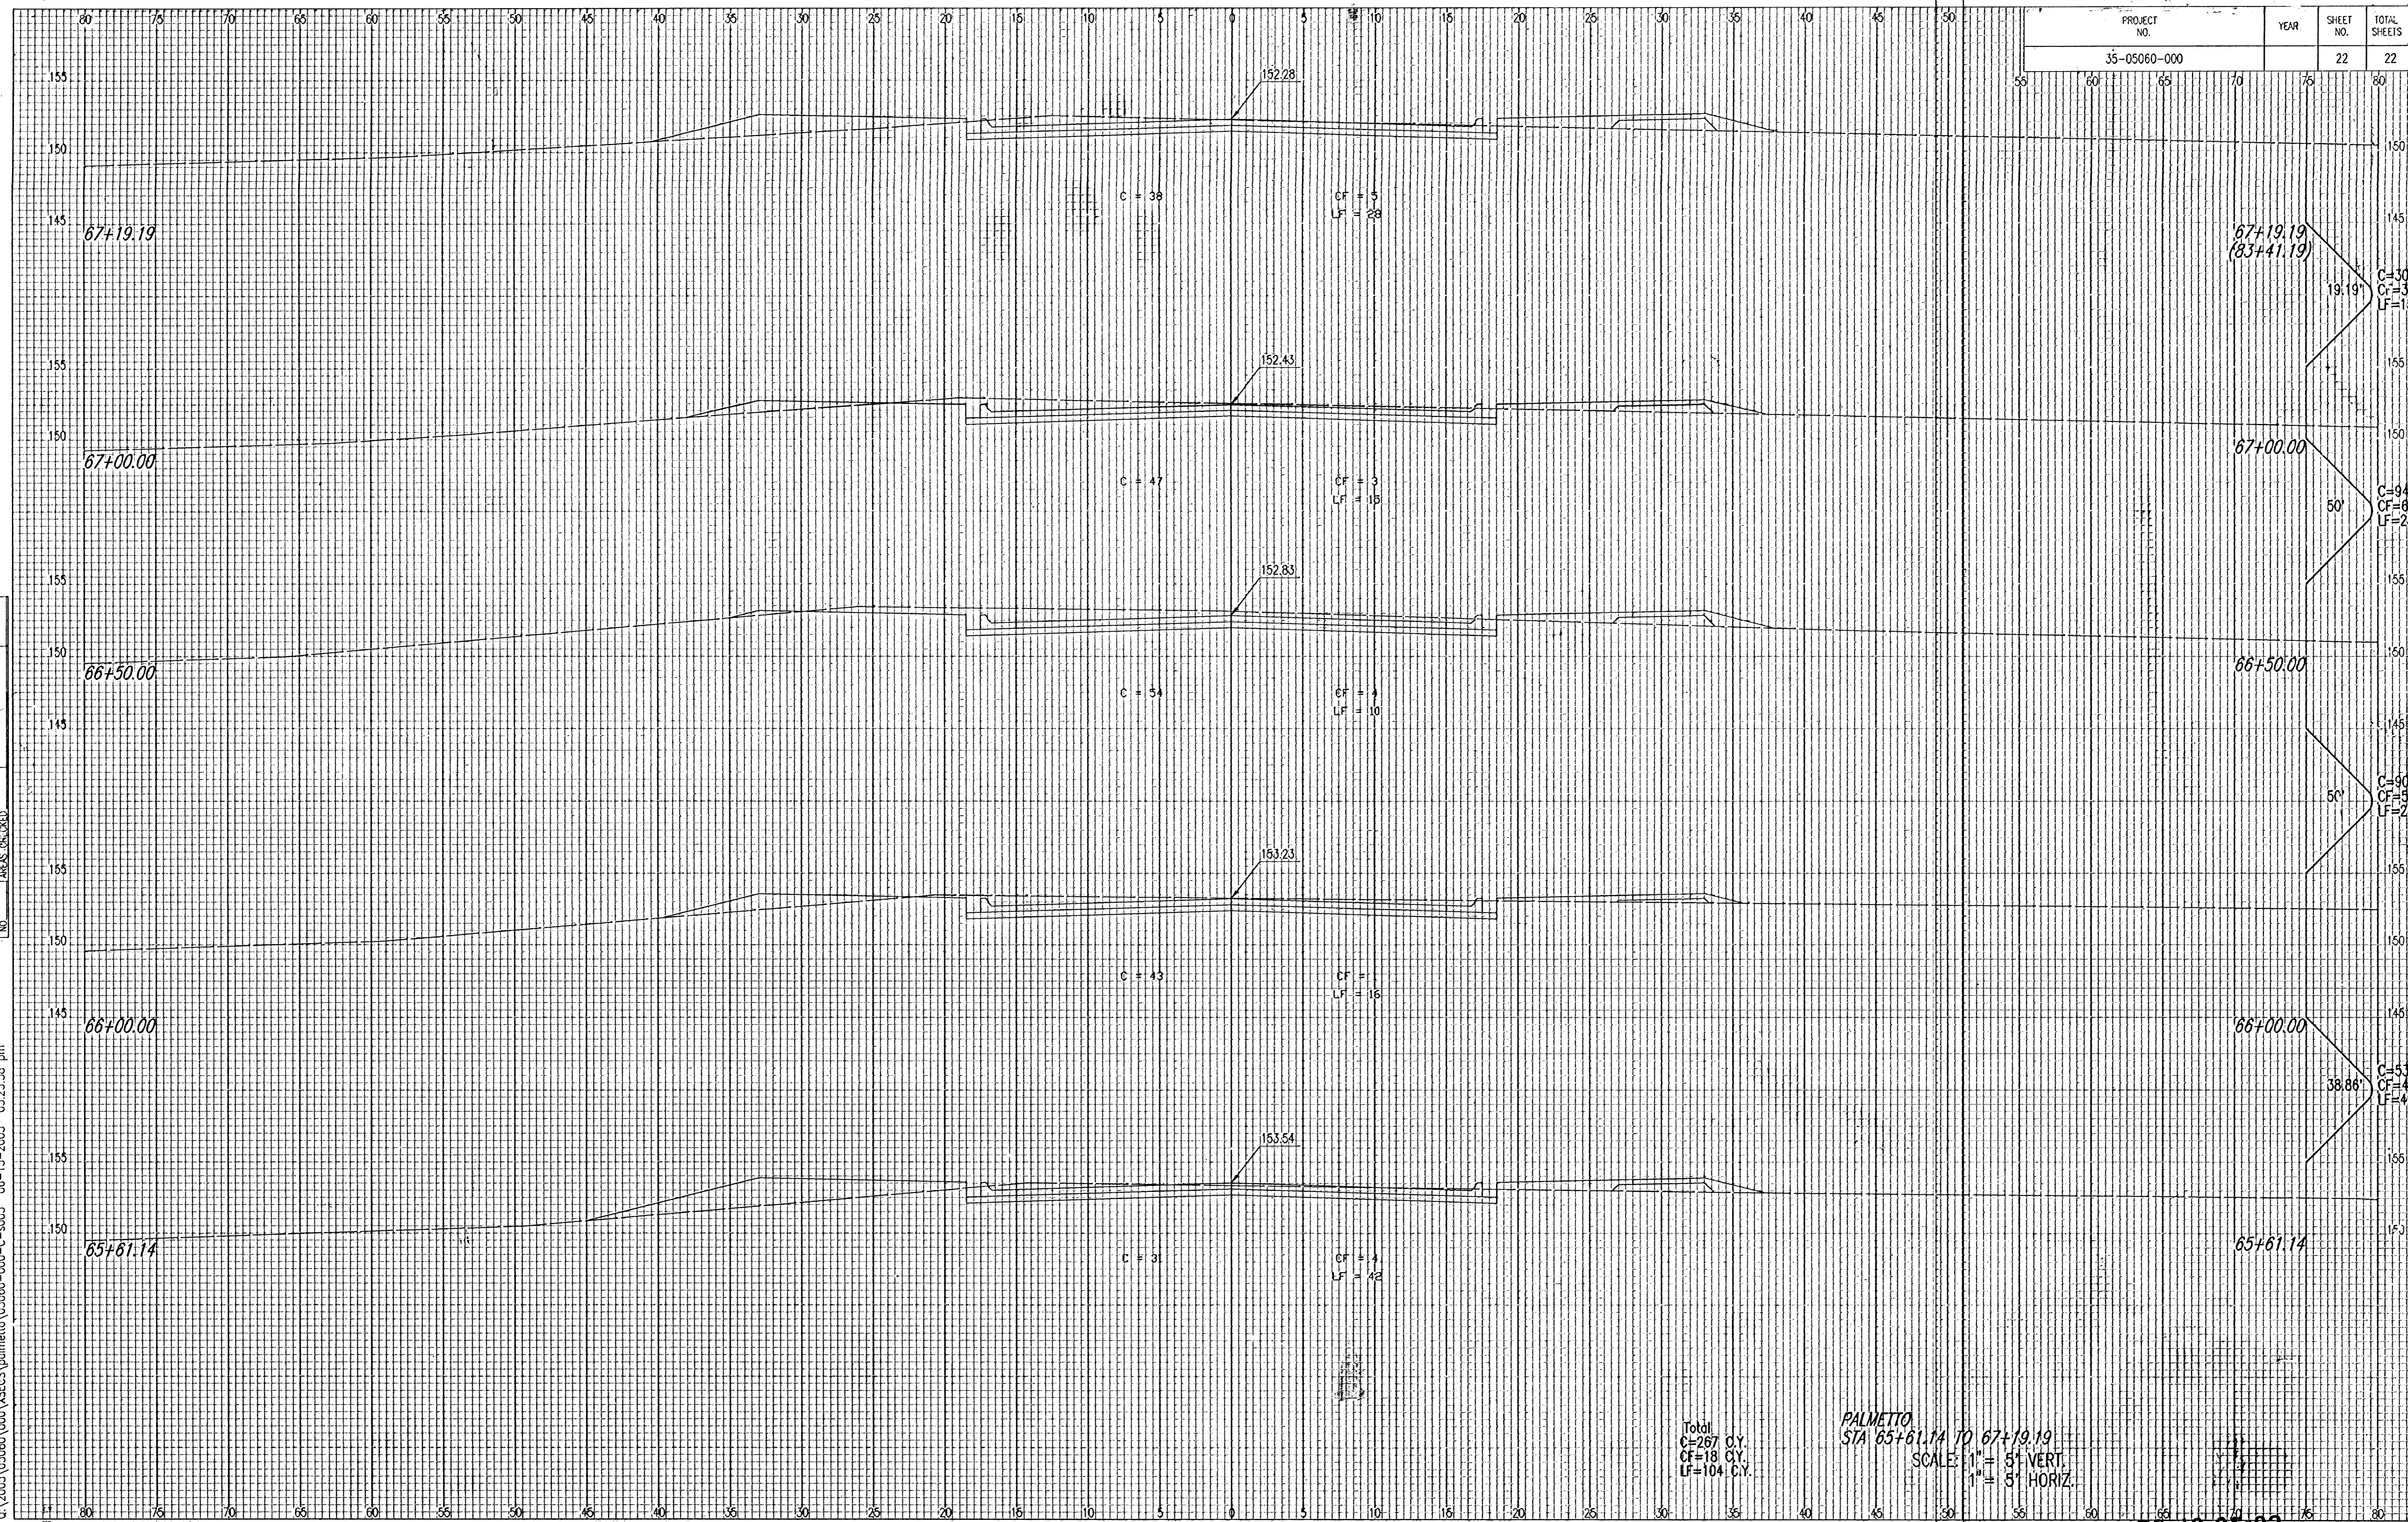

PALMETTO
 STA 65+61.14 TO 67+19.19
 SCALE: 1" = 5' VERT.
 1" = 5' HORIZ.

50-10-05-03