

WATER DISTRIBUTION PLANS
WOODLANDS LAKES ESTATES
THIRD & FOURTH ADD.
ZIMMERLY ENTRY PHASE


**BUBBLE
MAP**

SHEET TITLE
472-83719
PROJECT NUMBER

DESIGN BY **SRS**
DRAWN BY **DM**
CHECKED BY **SRS**

ISSUED
AUGUST 2006
REVISED

SHEET NO.
2 of 17

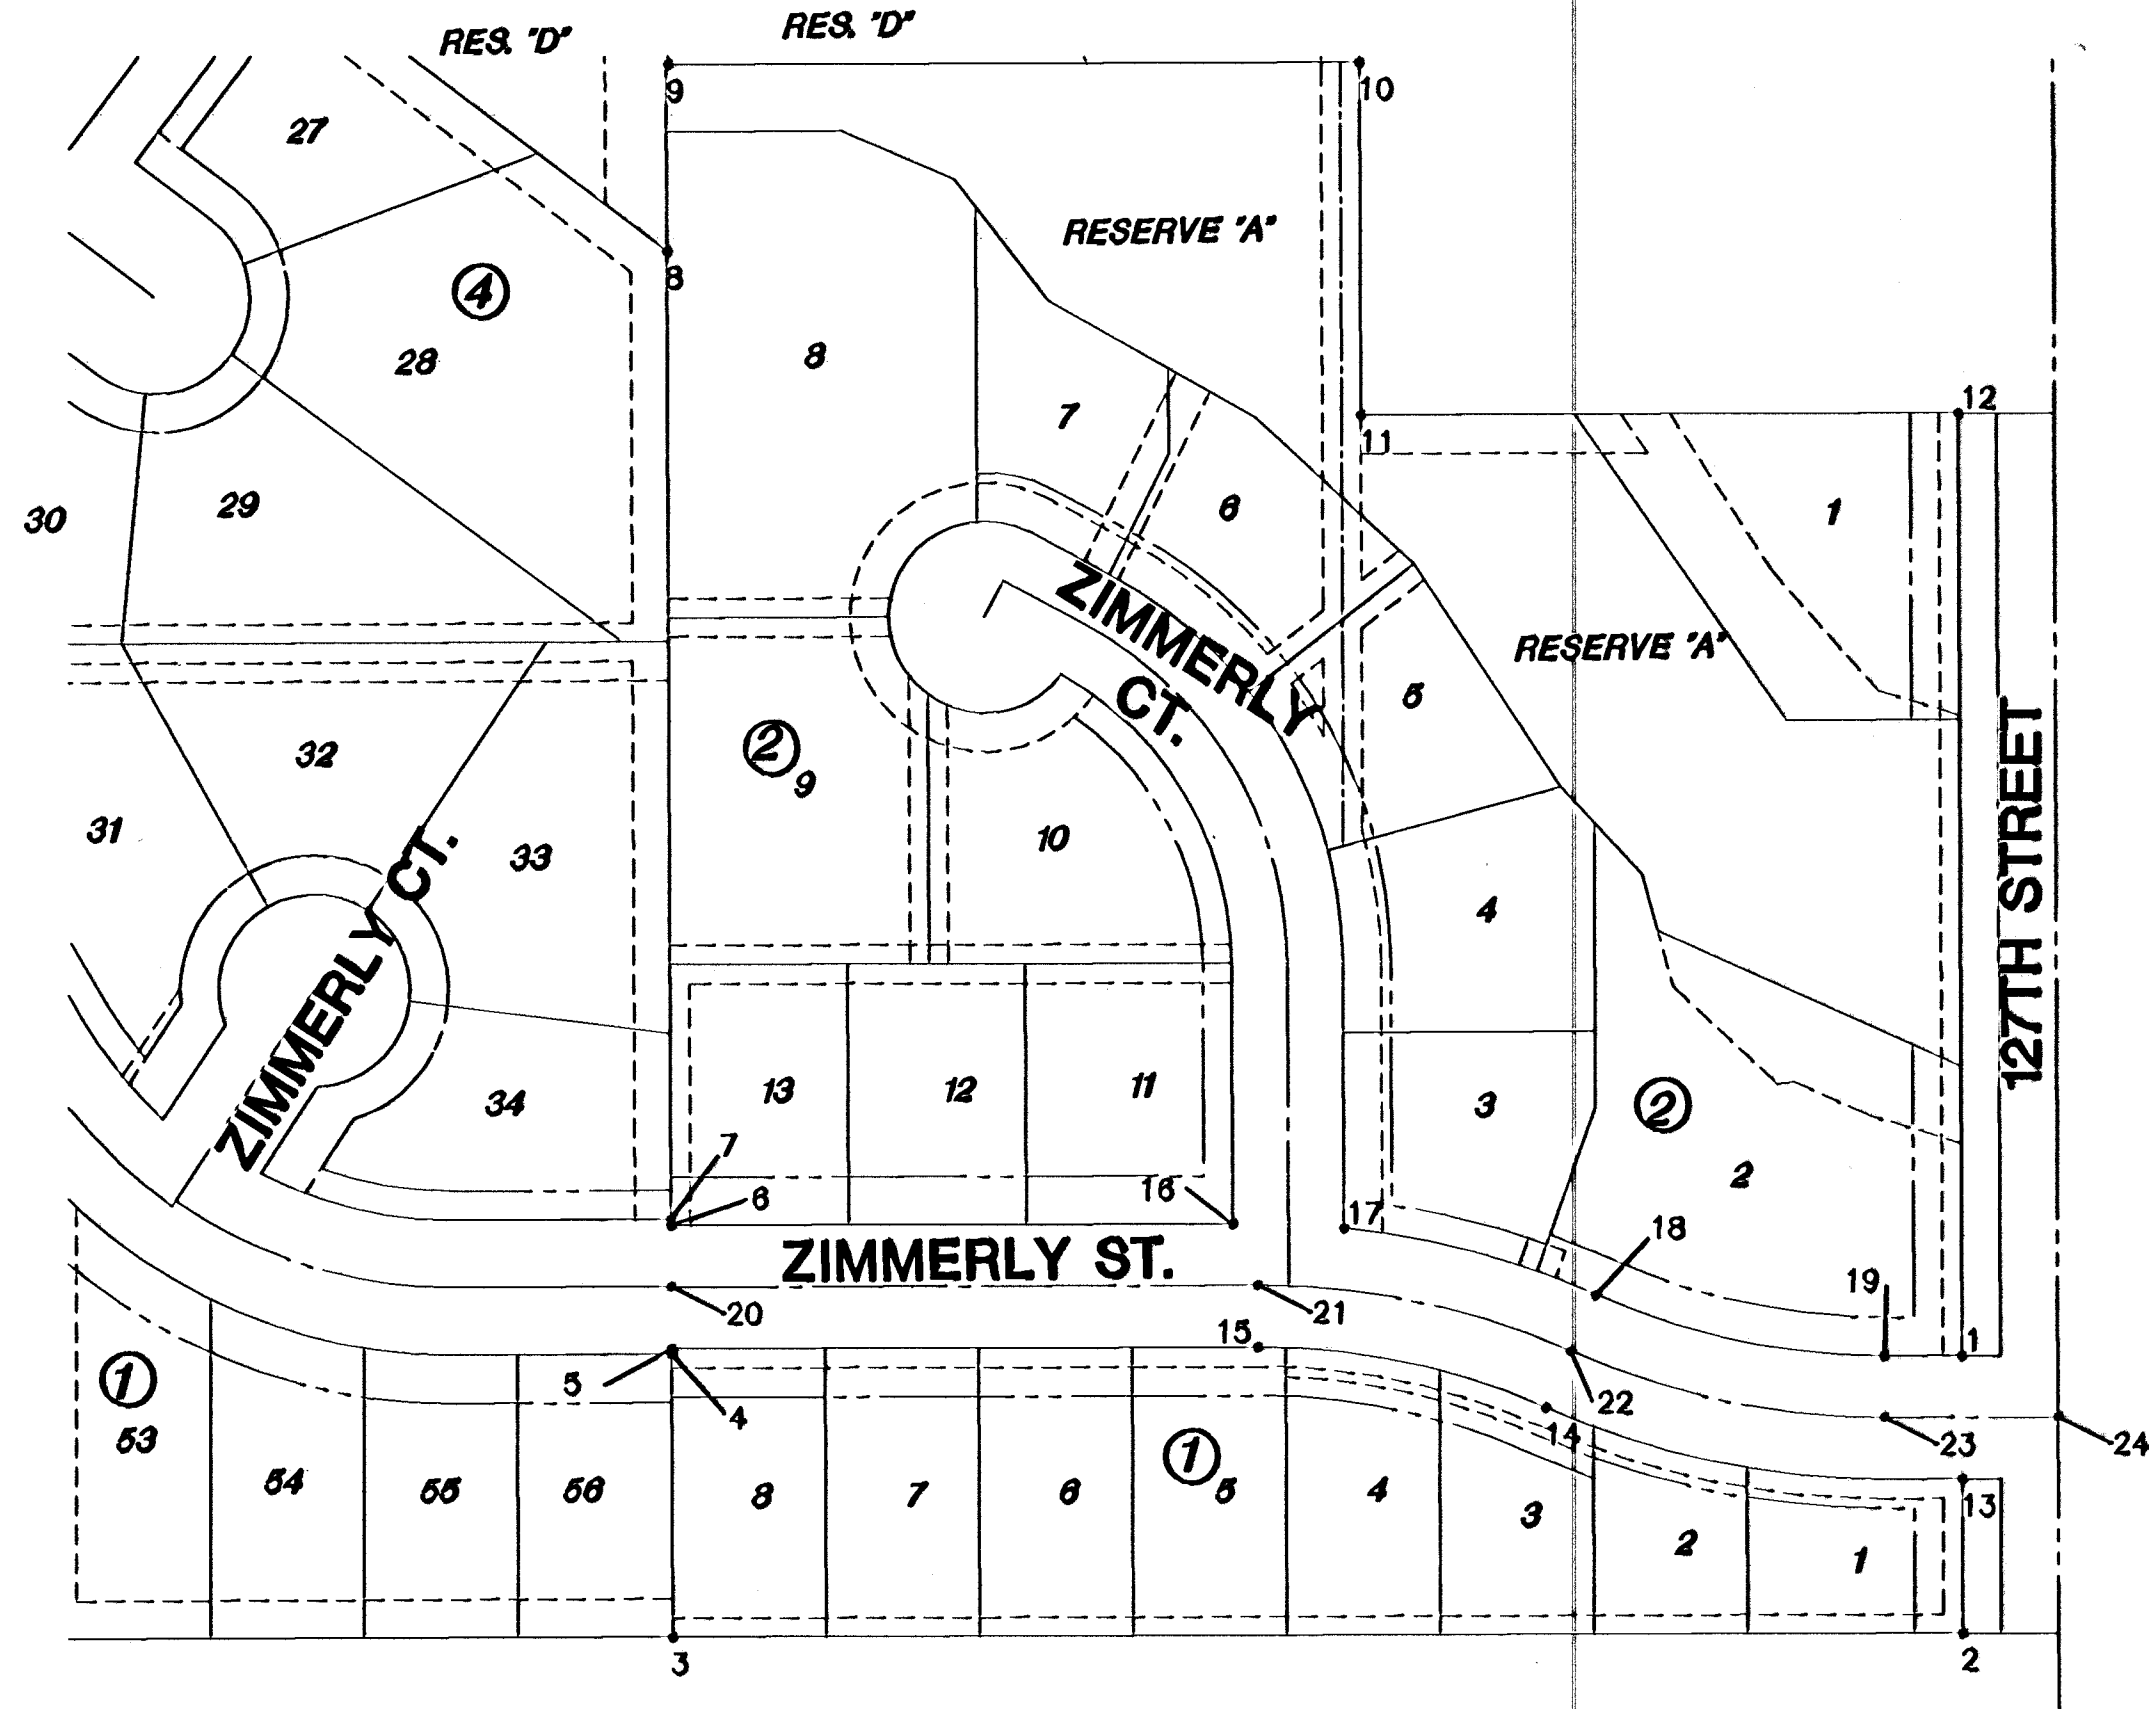

PLAT IRONS

POINT NO.	NORTHING	EASTING	DESCRIPTION
1	1679385.91	1691583.07	P.I.
2	1679241.94	1691586.94	P.I.
3	1679229.95	1690913.80	P.I.
4	1679376.58	1690911.13	P.I.
5	1679379.58	1690911.08	P.I.
6	1679443.56	1690909.92	P.I.
7	1679446.58	1690909.86	P.I.
8	1679949.40	1690900.73	P.I.
9	1680046.47	1690898.97	P.I.
10	1680052.76	1691259.91	P.I.
11	1679869.95	1691263.23	P.I.
12	1679875.37	1691574.18	P.I.
13	1679321.92	1691584.24	P.I.
14	1679355.59	1691368.88	P.I.
15	1679384.90	1691217.67	P.I.
16	1679448.66	1691202.38	P.I.
17	1679447.32	1691260.41	P.I.
18	1679414.48	1691391.94	P.I.
19	1679385.18	1691542.67	P.I.

STREET CENTERLINE POINTS

POINT NO.	NORTHING	EASTING	DESCRIPTION
20	1679411.57	1690910.50	
21	1679416.89	1691215.86	P.C.
22	1679385.03	1691379.41	P.R.C.
23	1679353.18	1691543.25	P.T.
24	1679354.82	1691633.65	