





SCALE: 1" = 60'

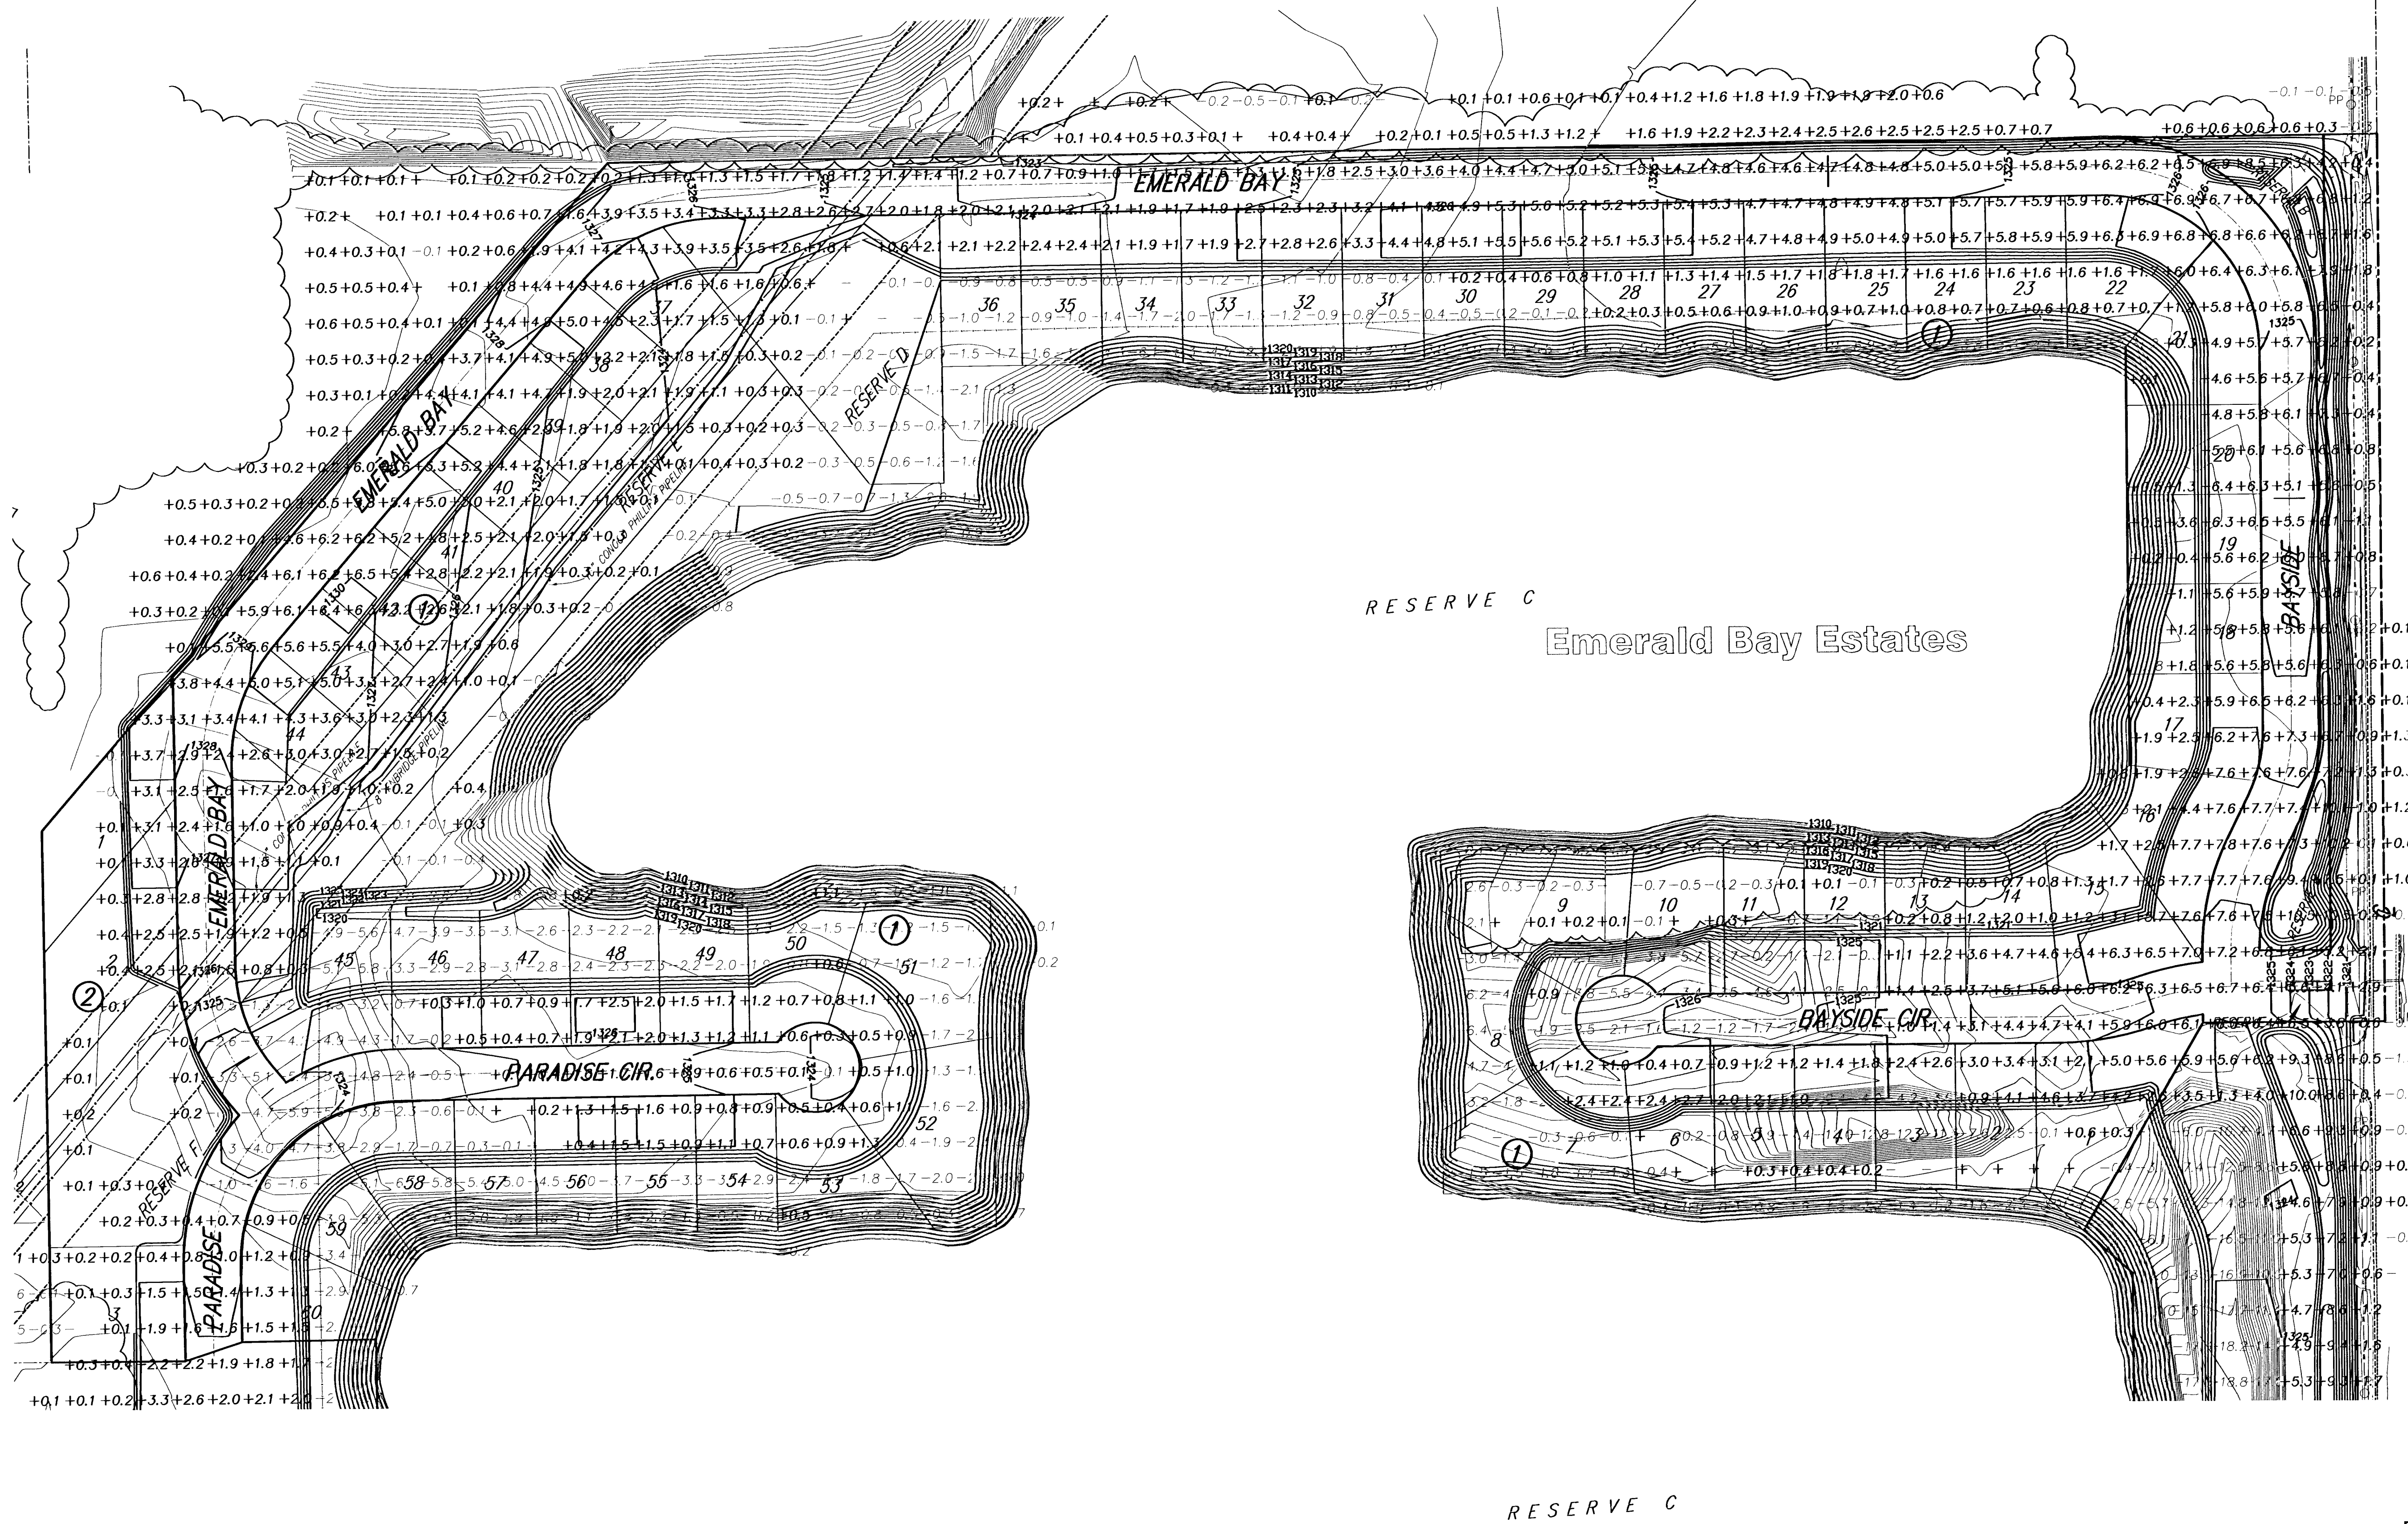

RESERVE C
Emerald Bay Estates

NOTE: STREET R/W LOCATED WITHIN EMERALD BAY ESTATES WILL BE CUT TO SUBGRADE FOR THE PAVED STREETS. THE CIRCULATION IS INCLUDED IN THE SITE EARTHWORK TOTALS IN THESE PLANS.

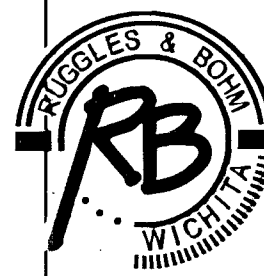For Contractor Information Only			
Emerald Bay Estates Mass Grading WICHITA, KANSAS			
	Ruggles & Bohm, P.A. Engineering, Surveying, Land Planning		DESIGN AML
	924 North Main Wichita, Kansas 67203 www.rbkansas.com		DRAWN AML
	(316) 264-8008 (316) 264-4621 fax E-mail: info@rbkansas.com		REVIEW AML
DRAWING FILE POND [Site Grading 01]	PROJECT NUMBER 468-84140	DATE Dec. 22, 2009	UTILITY 5 OF 16