


**HAWTHORNE THIRD ADD.  
PHASE 2 PAVING  
CROSS SECTIONS**

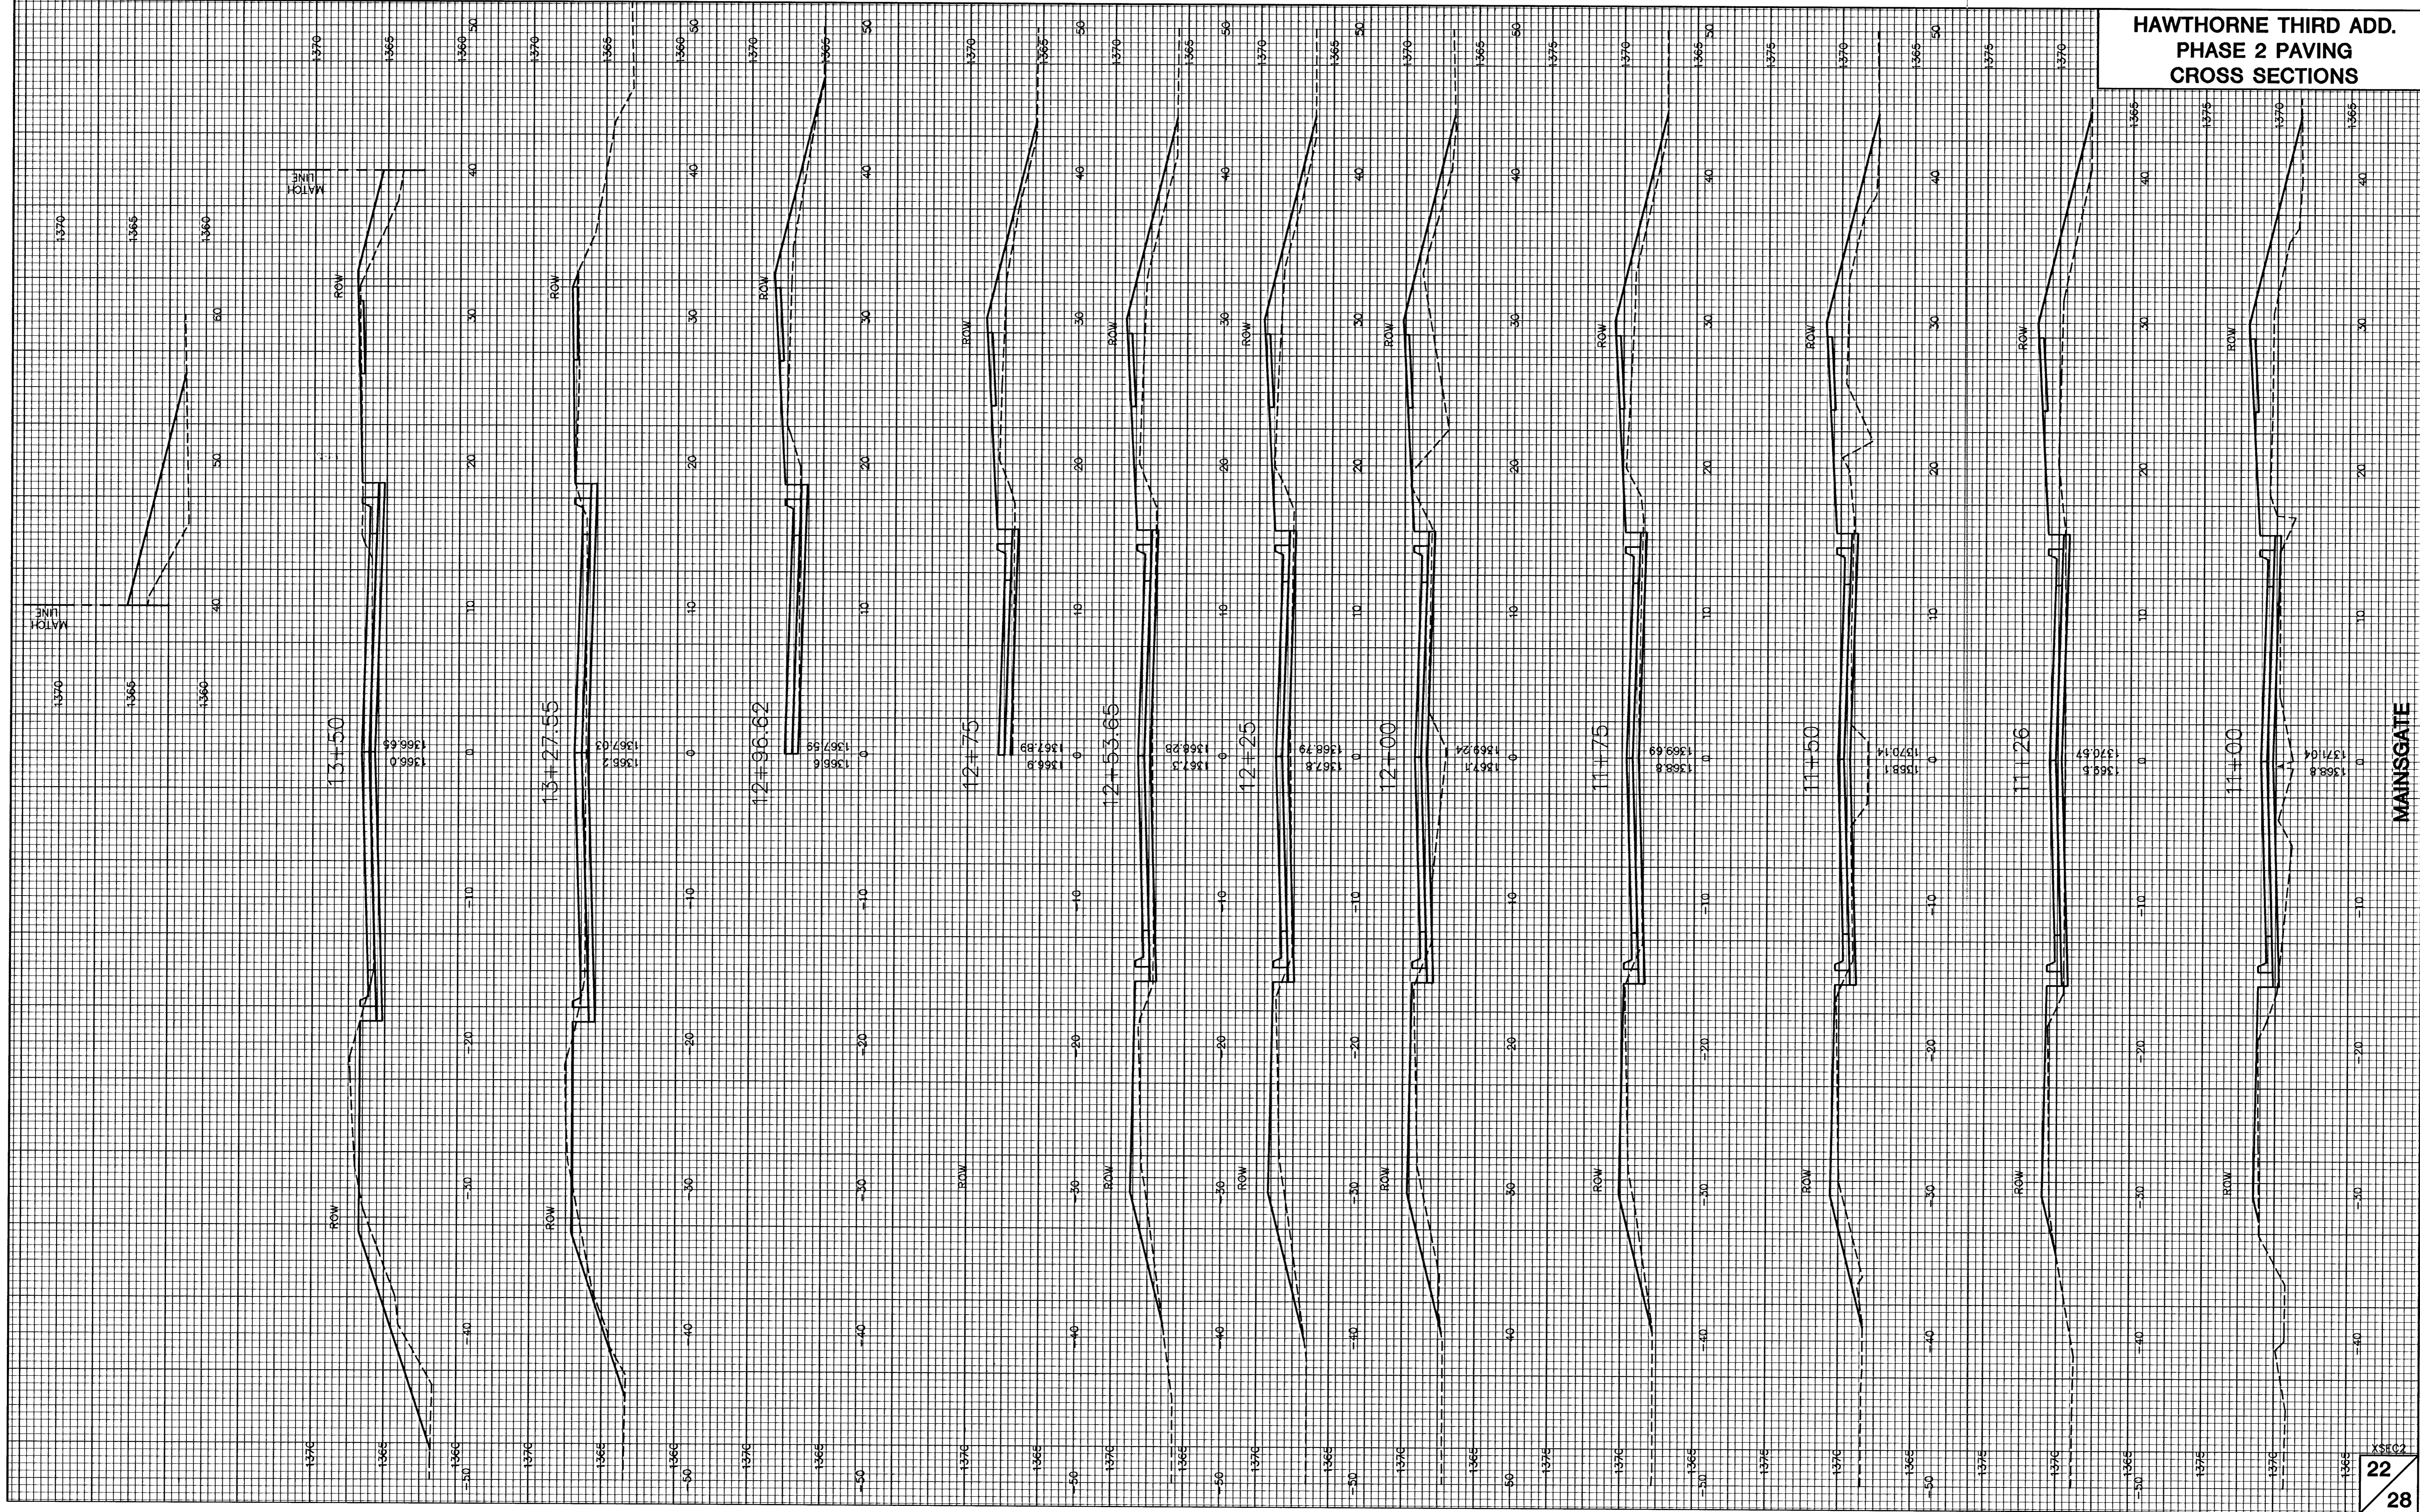

**MAINSGATE**