



BENCHMARK:
BM #1: "□" Cut in middle of
N headwall of RCBC on 21st
St. North. 1004.3' W & 22.1'
N of SE Cor., SE 1/4, Sec. 2,
T-27-S, R-2-E.
Elev. = 173.23 City Datum

BM #2: "□" Cut at the SE
corner of the intersection of
Castle Rock & Castle Rock Ct.,
Krug North Addition.
Elev. = 183.50 City Datum

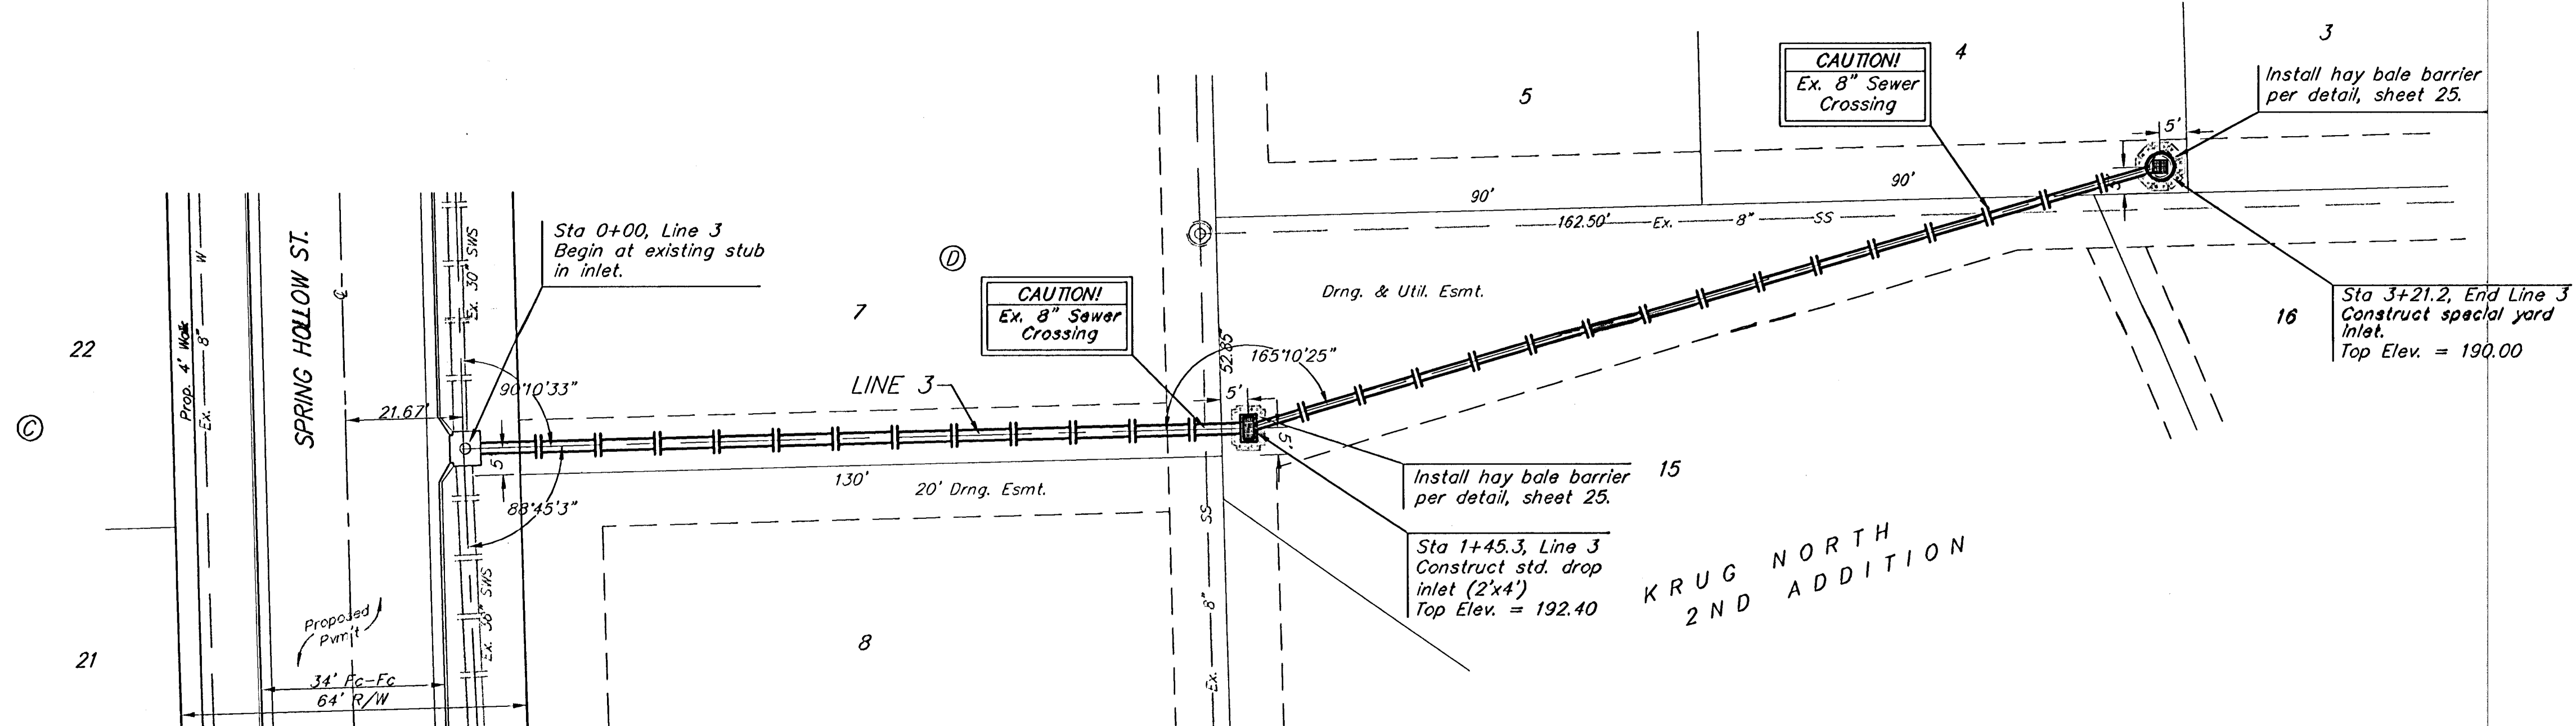

Scale: 1" = 20' Horizontal
1" = 5' Vertical
• = Iron

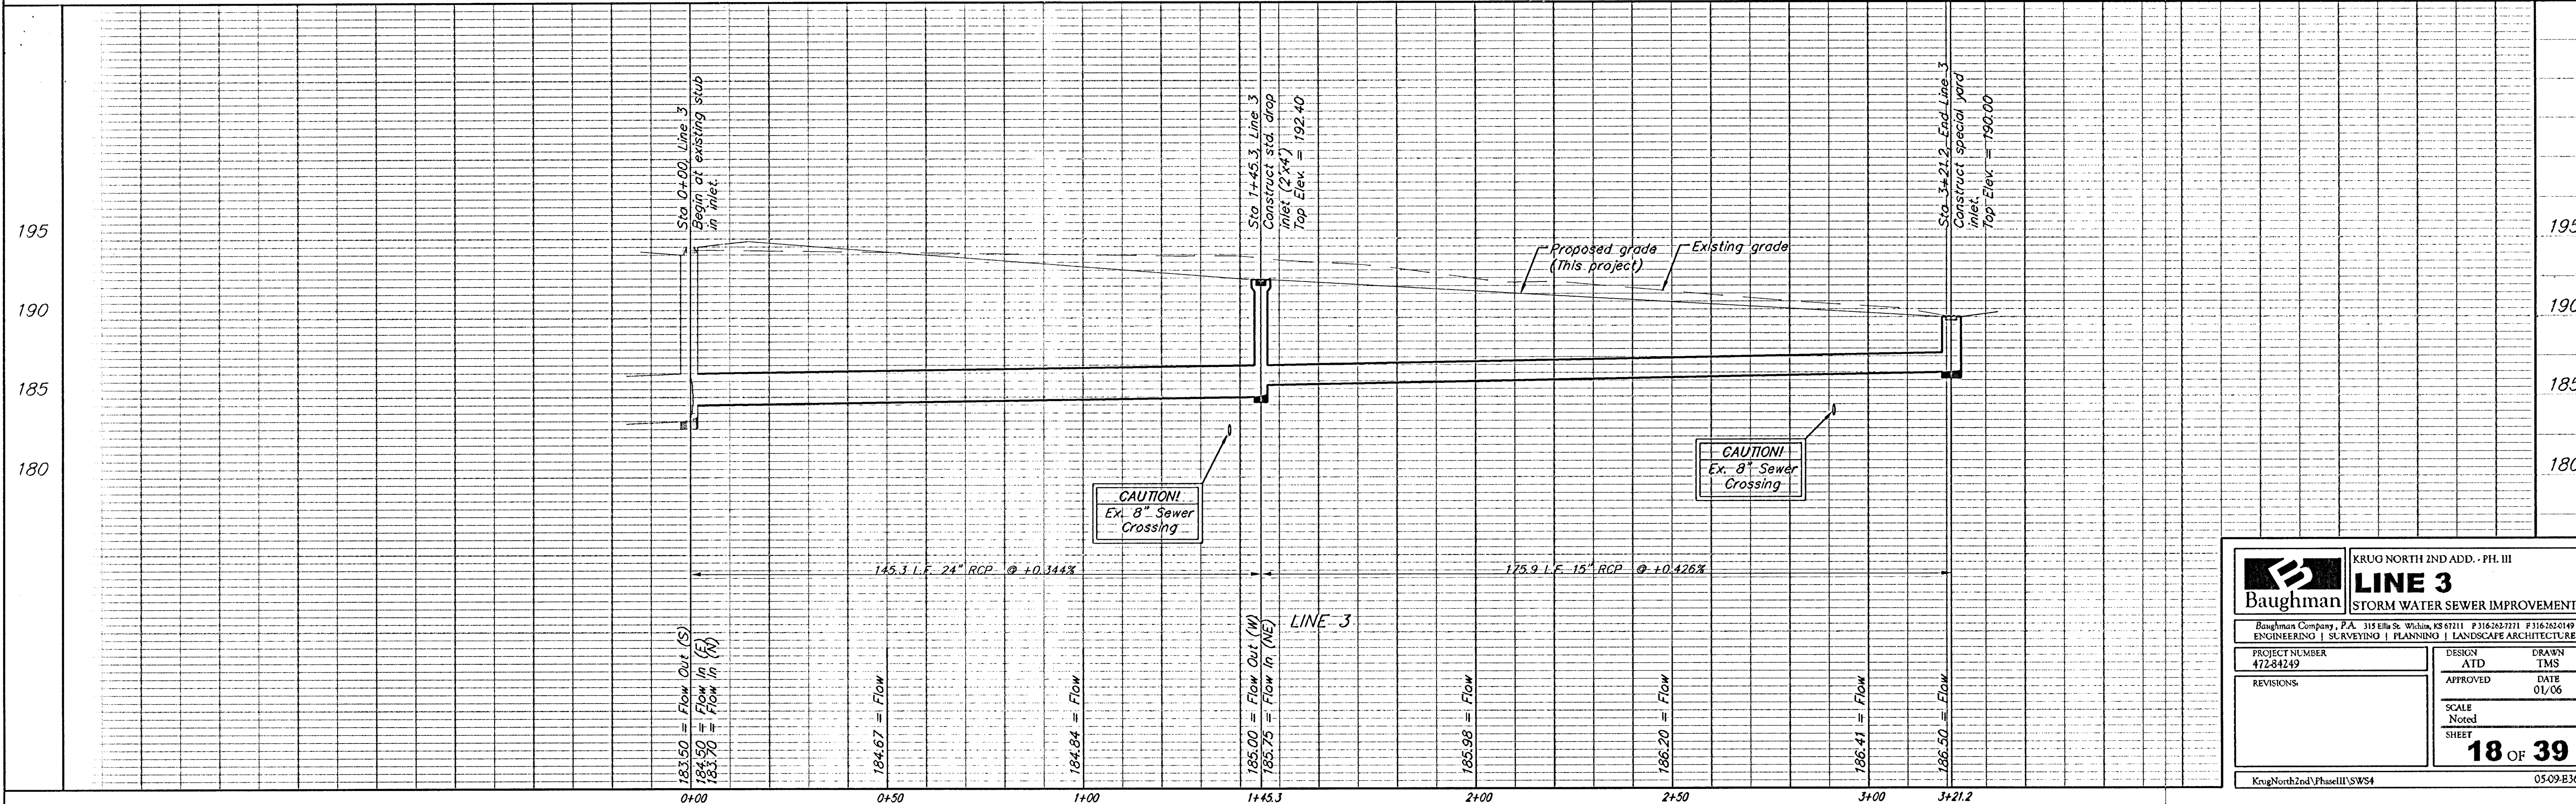

Baughman		KRUG NORTH 2ND ADD. - PH. III	
LINE 3		STORM WATER SEWER IMPROVEMENTS	
Baughman Company, P.A. 315 Ellis St. Wichita, KS 67211 P 316/262-7771 F 316/262-0149 ENGINEERING SURVEYING PLANNING LANDSCAPE ARCHITECTURE			
PROJECT NUMBER 472-84249	DESIGN ATD	DRAWN TMS	
REVISIONS:	APPROVED	DATE 01/06	
SCALE Noted		SHEET 18 OF 39	
KrugNorth2ndVPhaselllSWS4		0509-B368	