


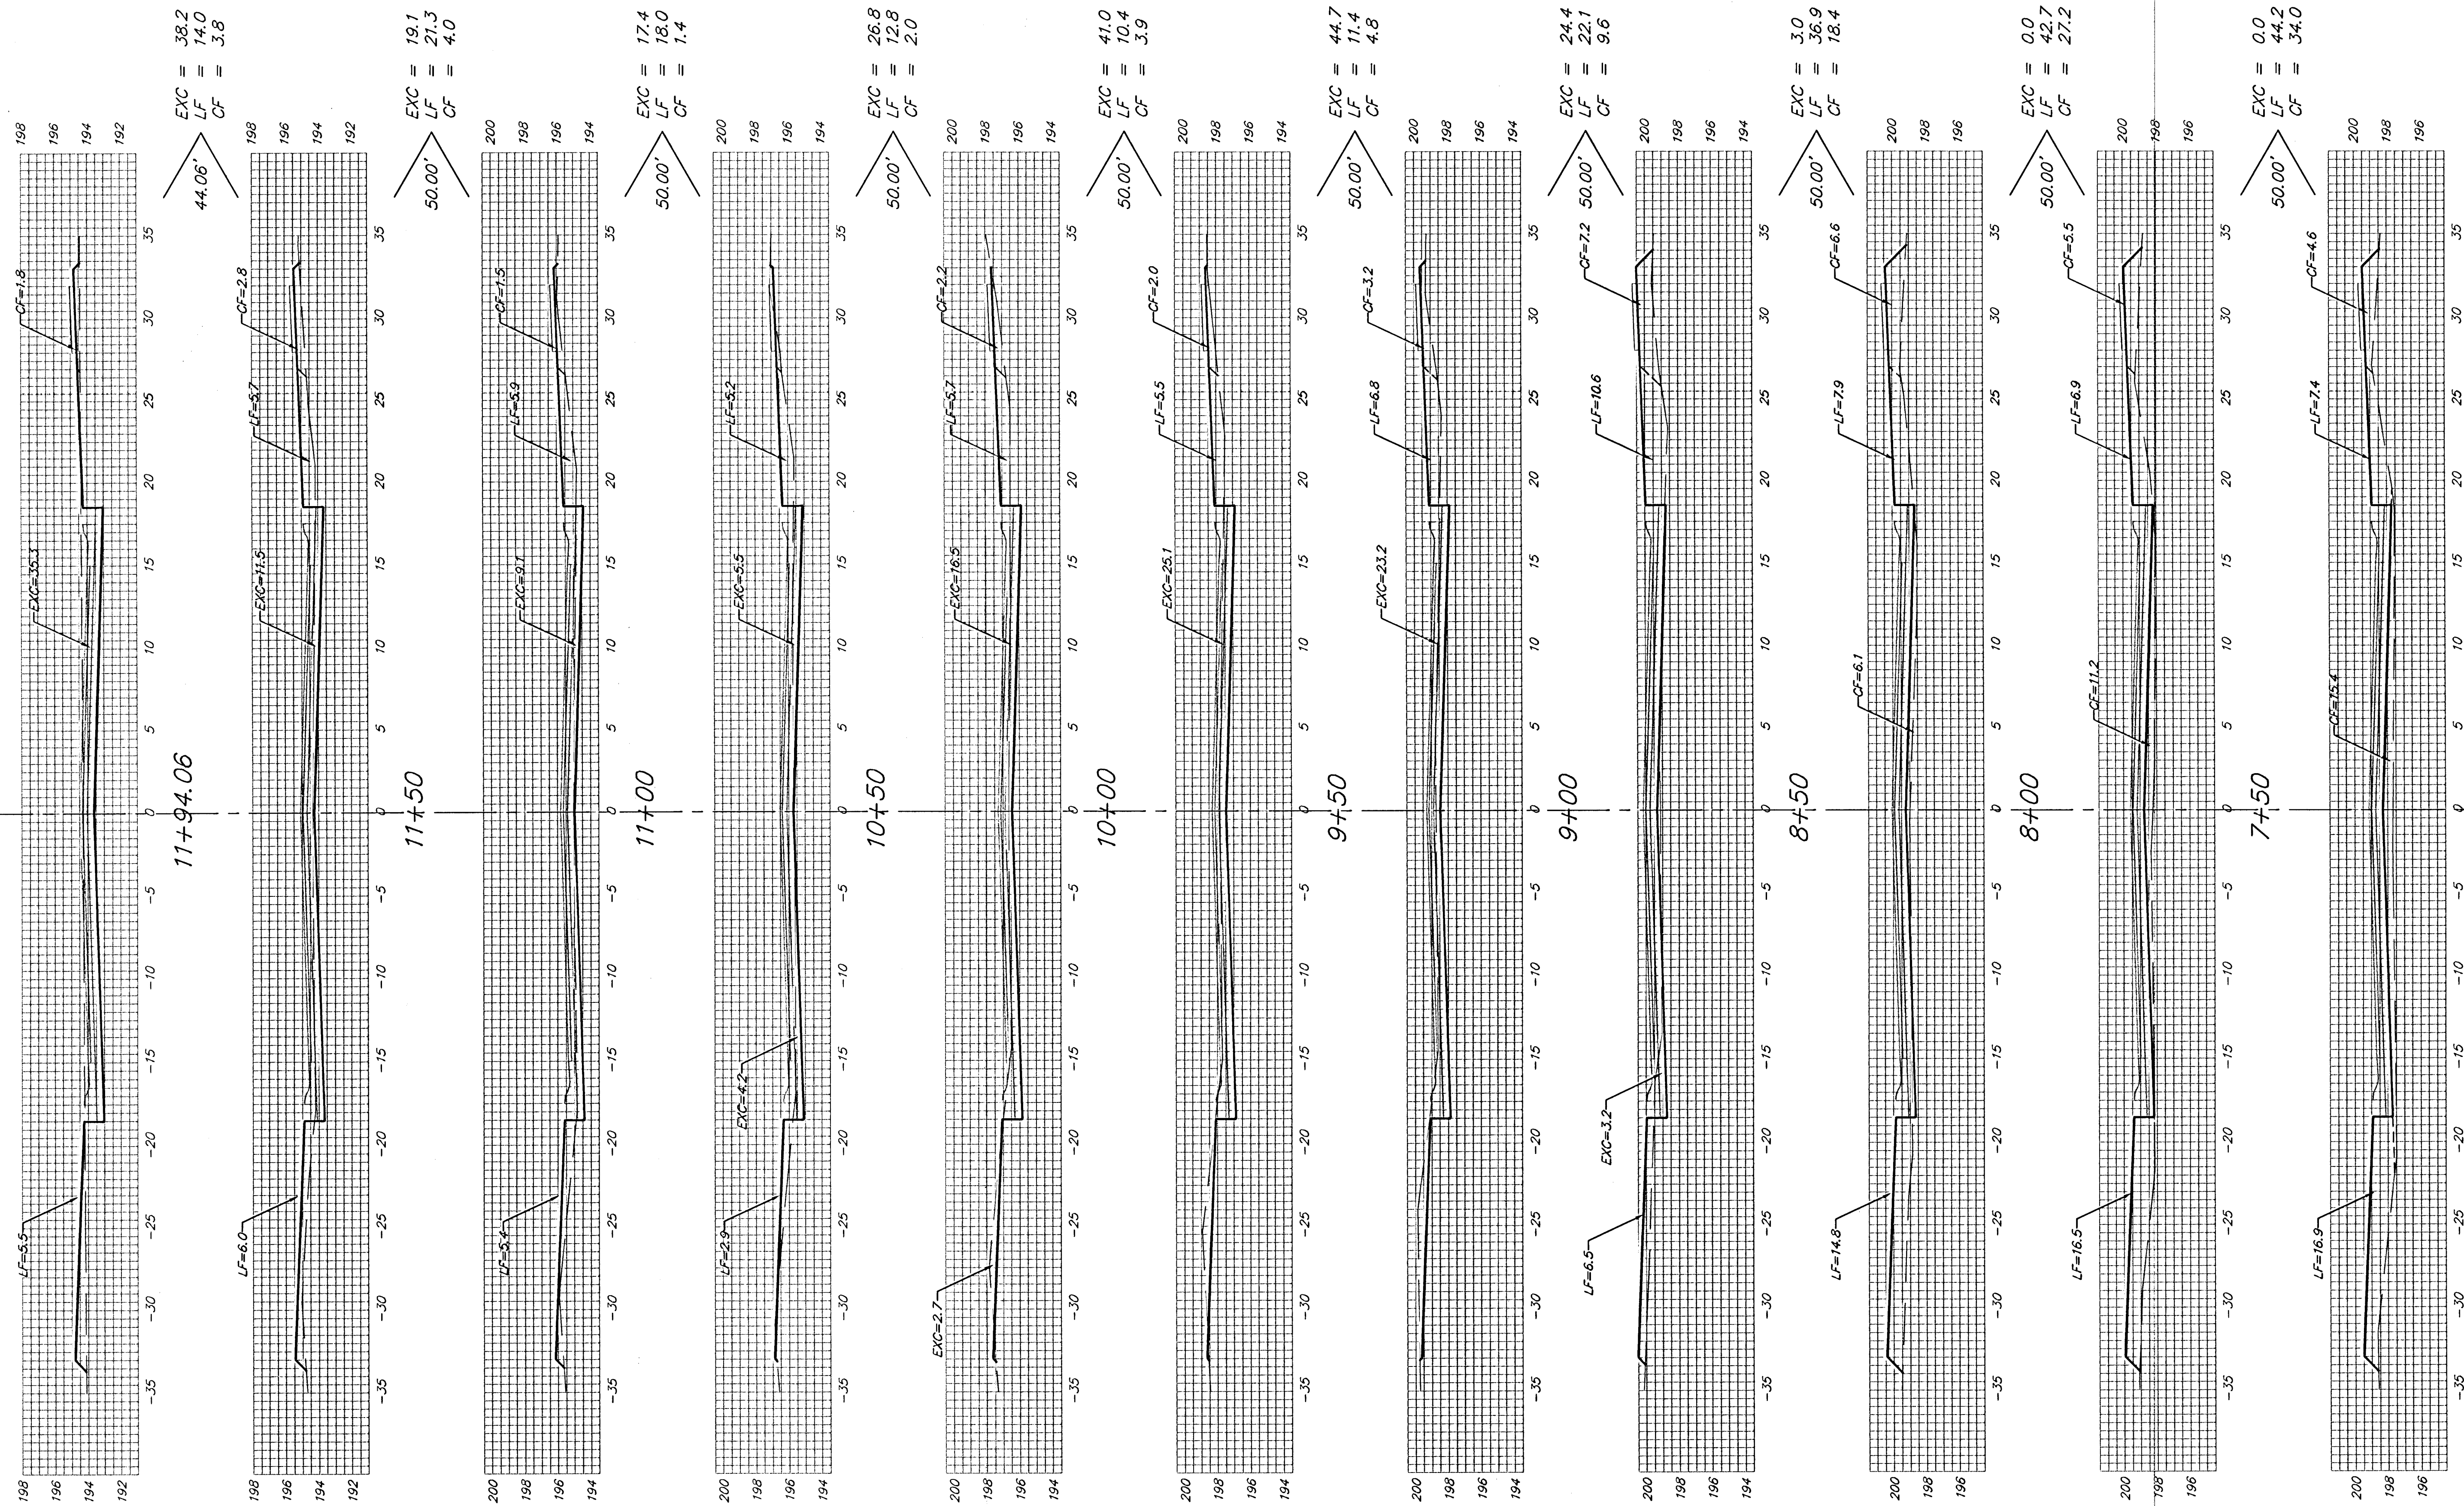

7+00
MAINSGATE
C

Sheet Totals:

Excavation = 301.5 C.Y.
Loose Fill = 208.1 C.Y.
Compacted Fill = 47.9 C.Y.

