



REGENCY PARK THIRD ADD.
SANITARY SEWER PLANS
LINE 1 & LINE 2

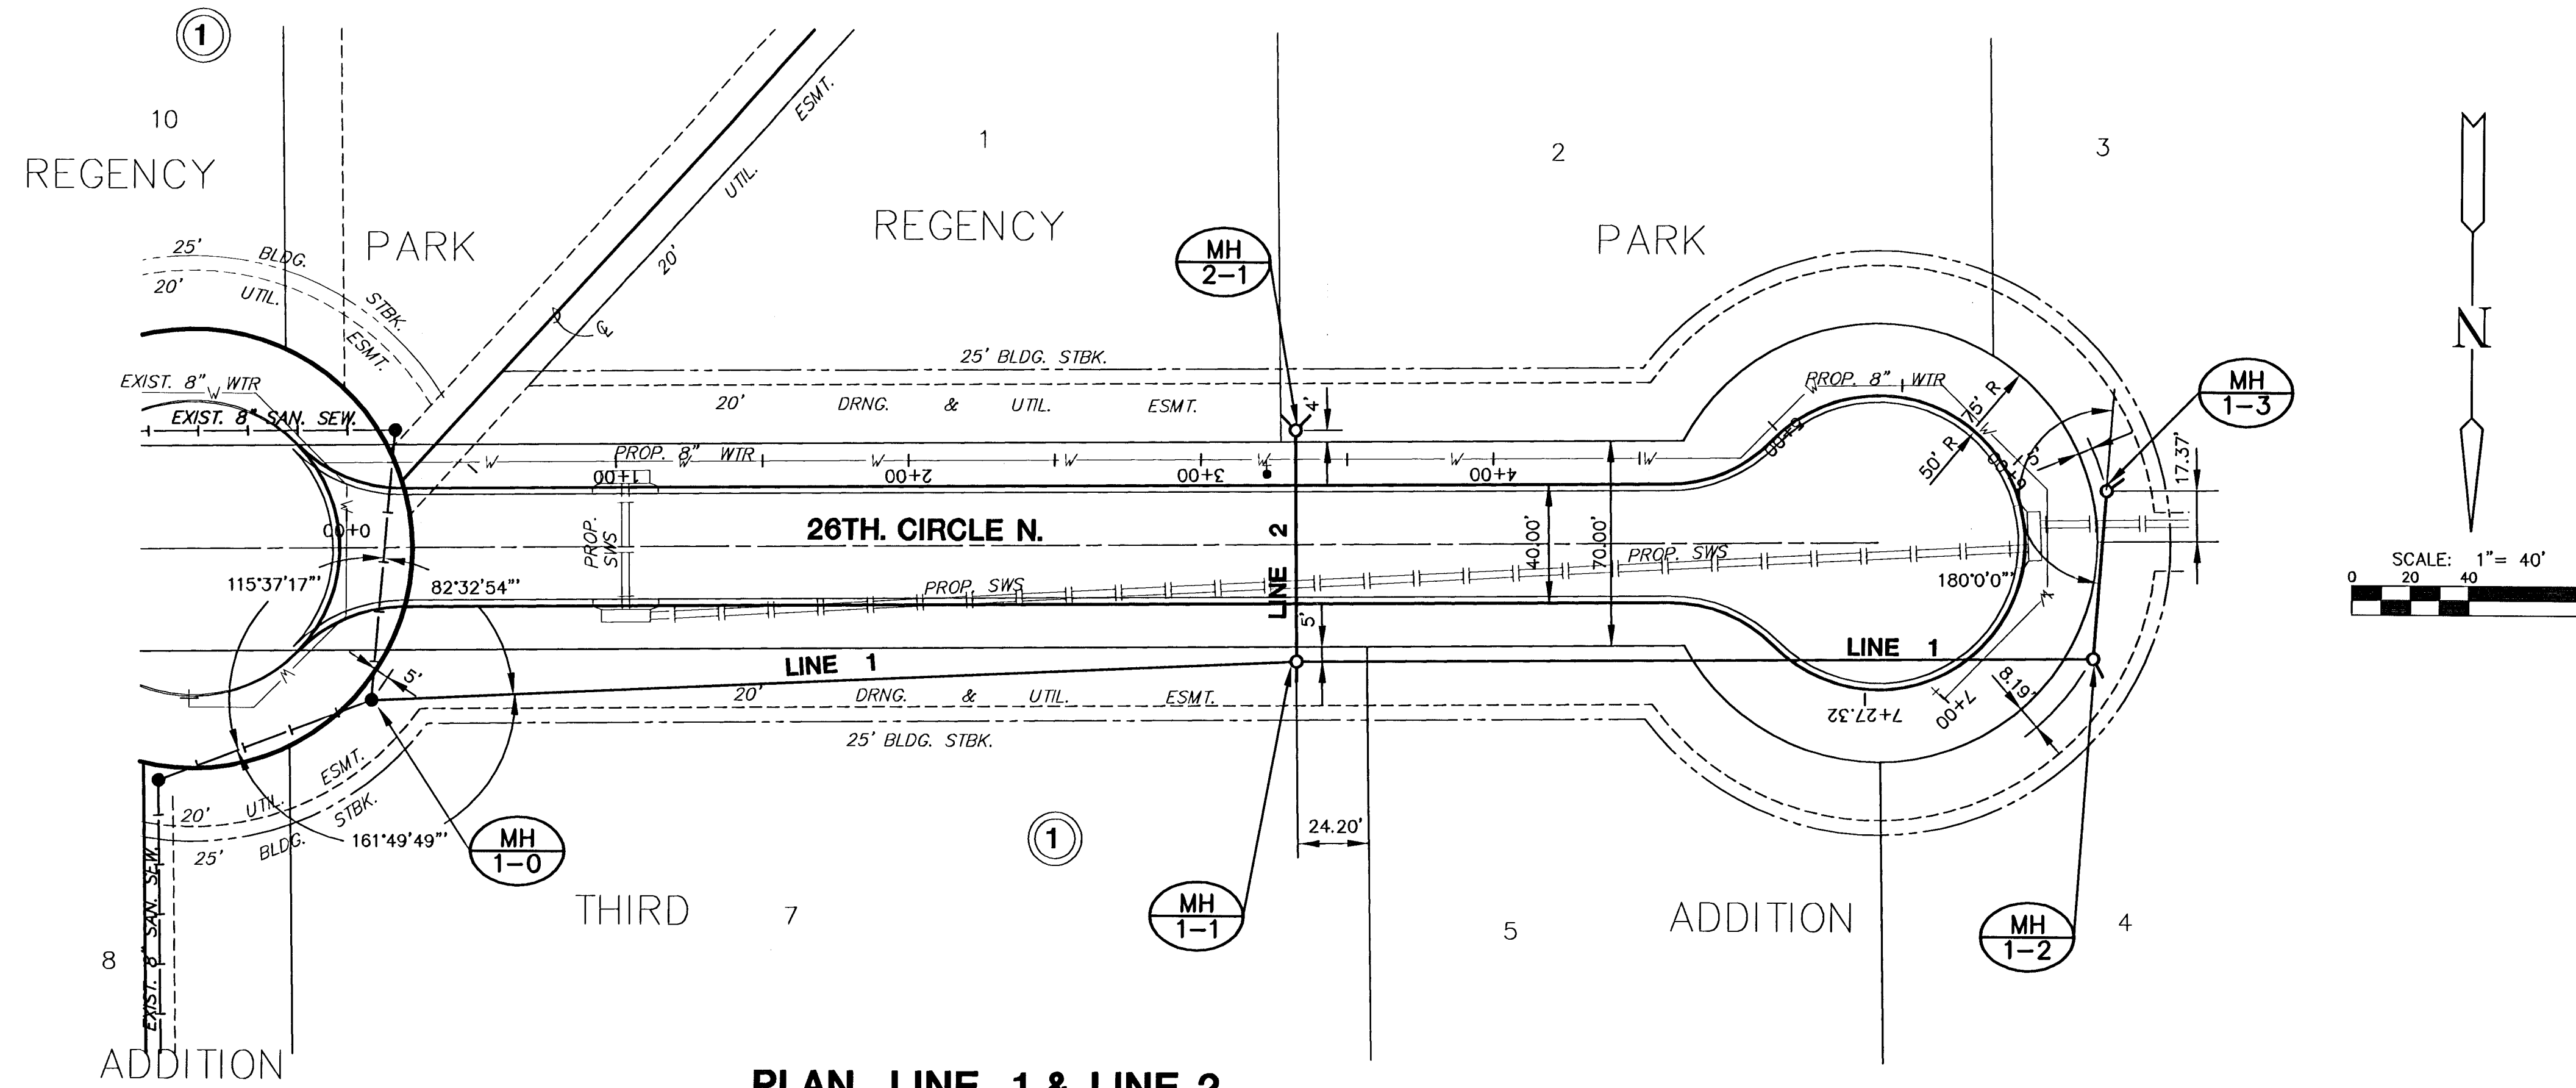

PLAN LINE 1 & LINE 2
SCALE: 1"=40'

NOTES:
1. TRENCHES TO BE BACKFILLED WITH SAND AND FLUSHED WHEN SEWER LINE RUNS ALONG FRONT OF LOTS.

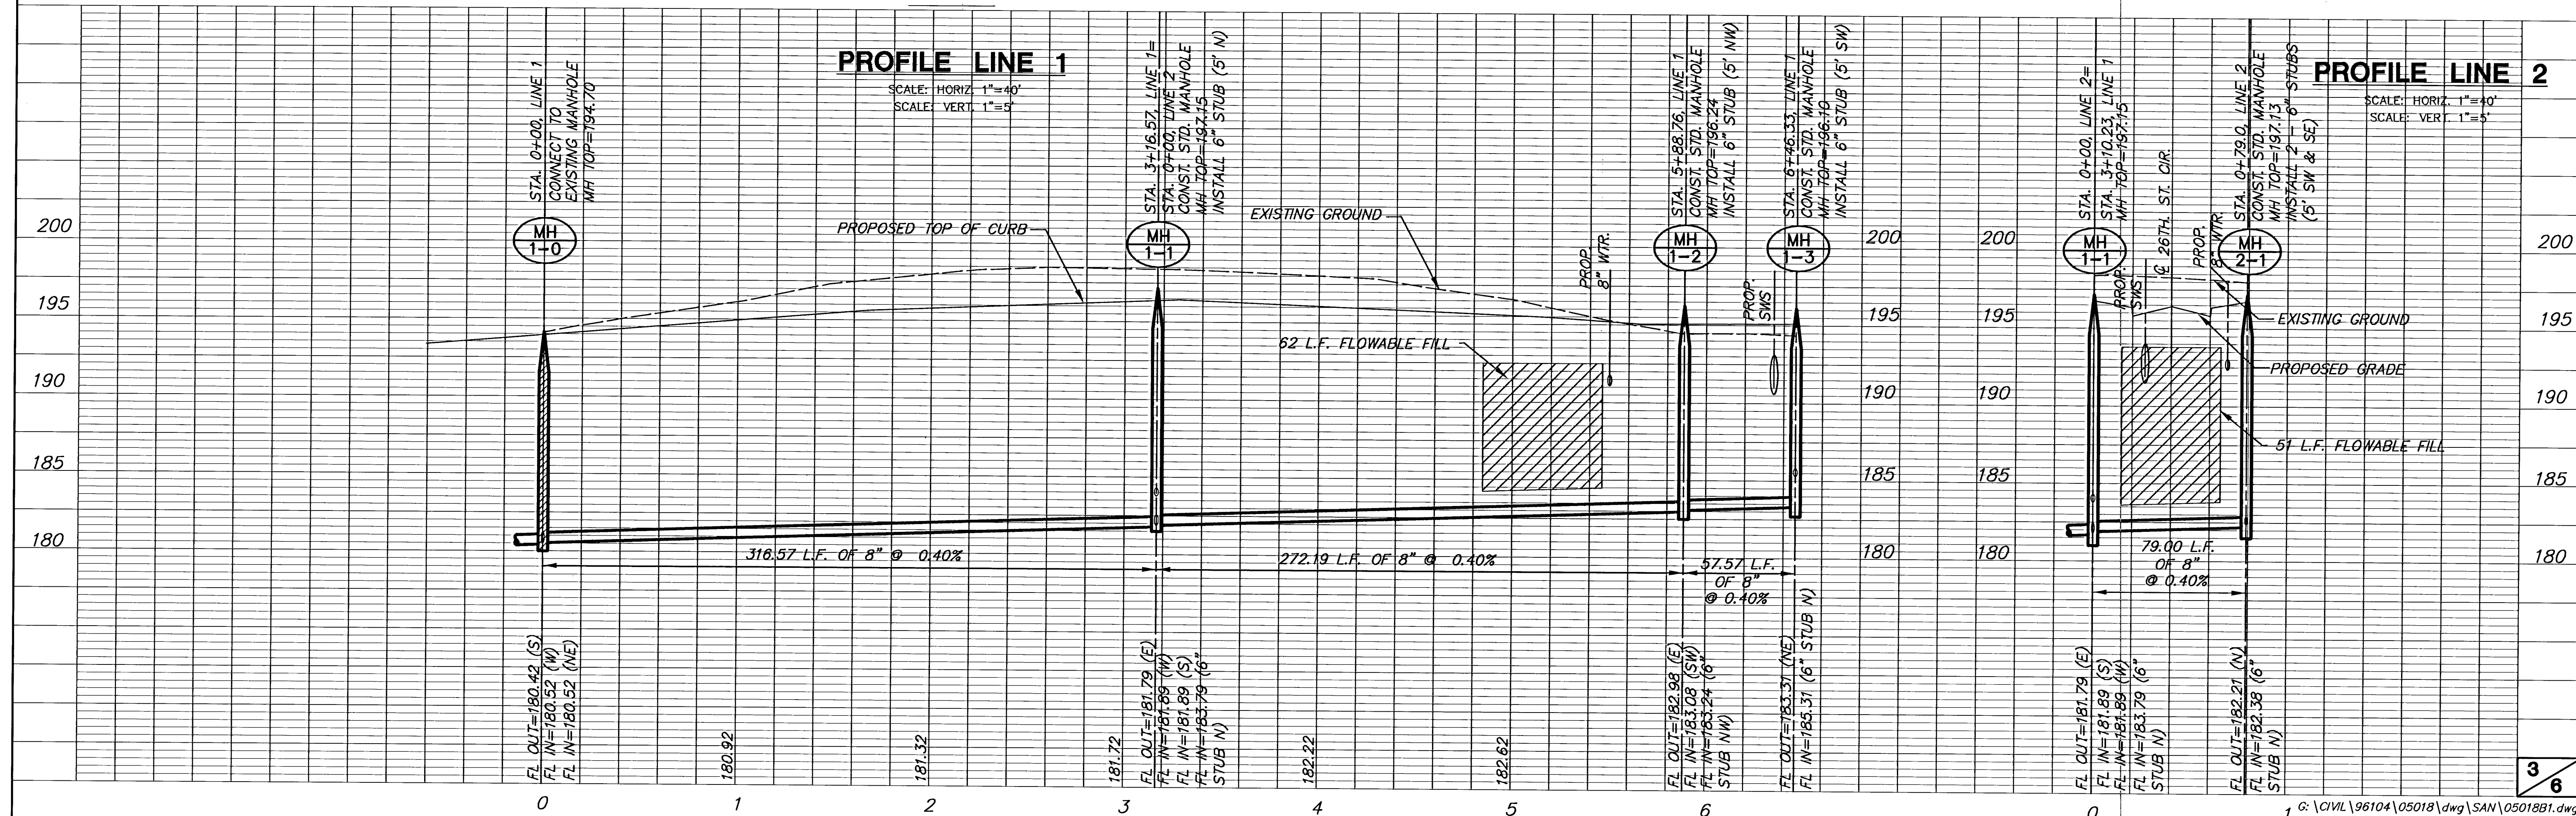

PROFILE LINE 1
SCALE: HORIZ. 1"=40'
SCALE: VERT. 1"=5'

PROFILE LINE 2
SCALE: HORIZ. 1"=40'
SCALE: VERT. 1"=5'