

STA. 3+16.26 LINE 1
CONSTRUCT STANDARD MH TYPE P
DIA. 5.0' W/ BEEHIVE TOP
TOP ELEV. = 1383.90



STA. 2+35.03 LINE 2
CONSTRUCT STANDARD MH TYPE P
DIA. 5.0' W/ BEEHIVE TOP
TOP ELEV. = 1384.50

STA. 3+73.85 LINE 2
CONSTRUCT STANDARD MH TYPE P
DIA. 5.0' W/ BEEHIVE TOP
TOP ELEV. = 1384.50

BRENTWOOD SOUTH



SCALE 1" = 20'
IRON = •

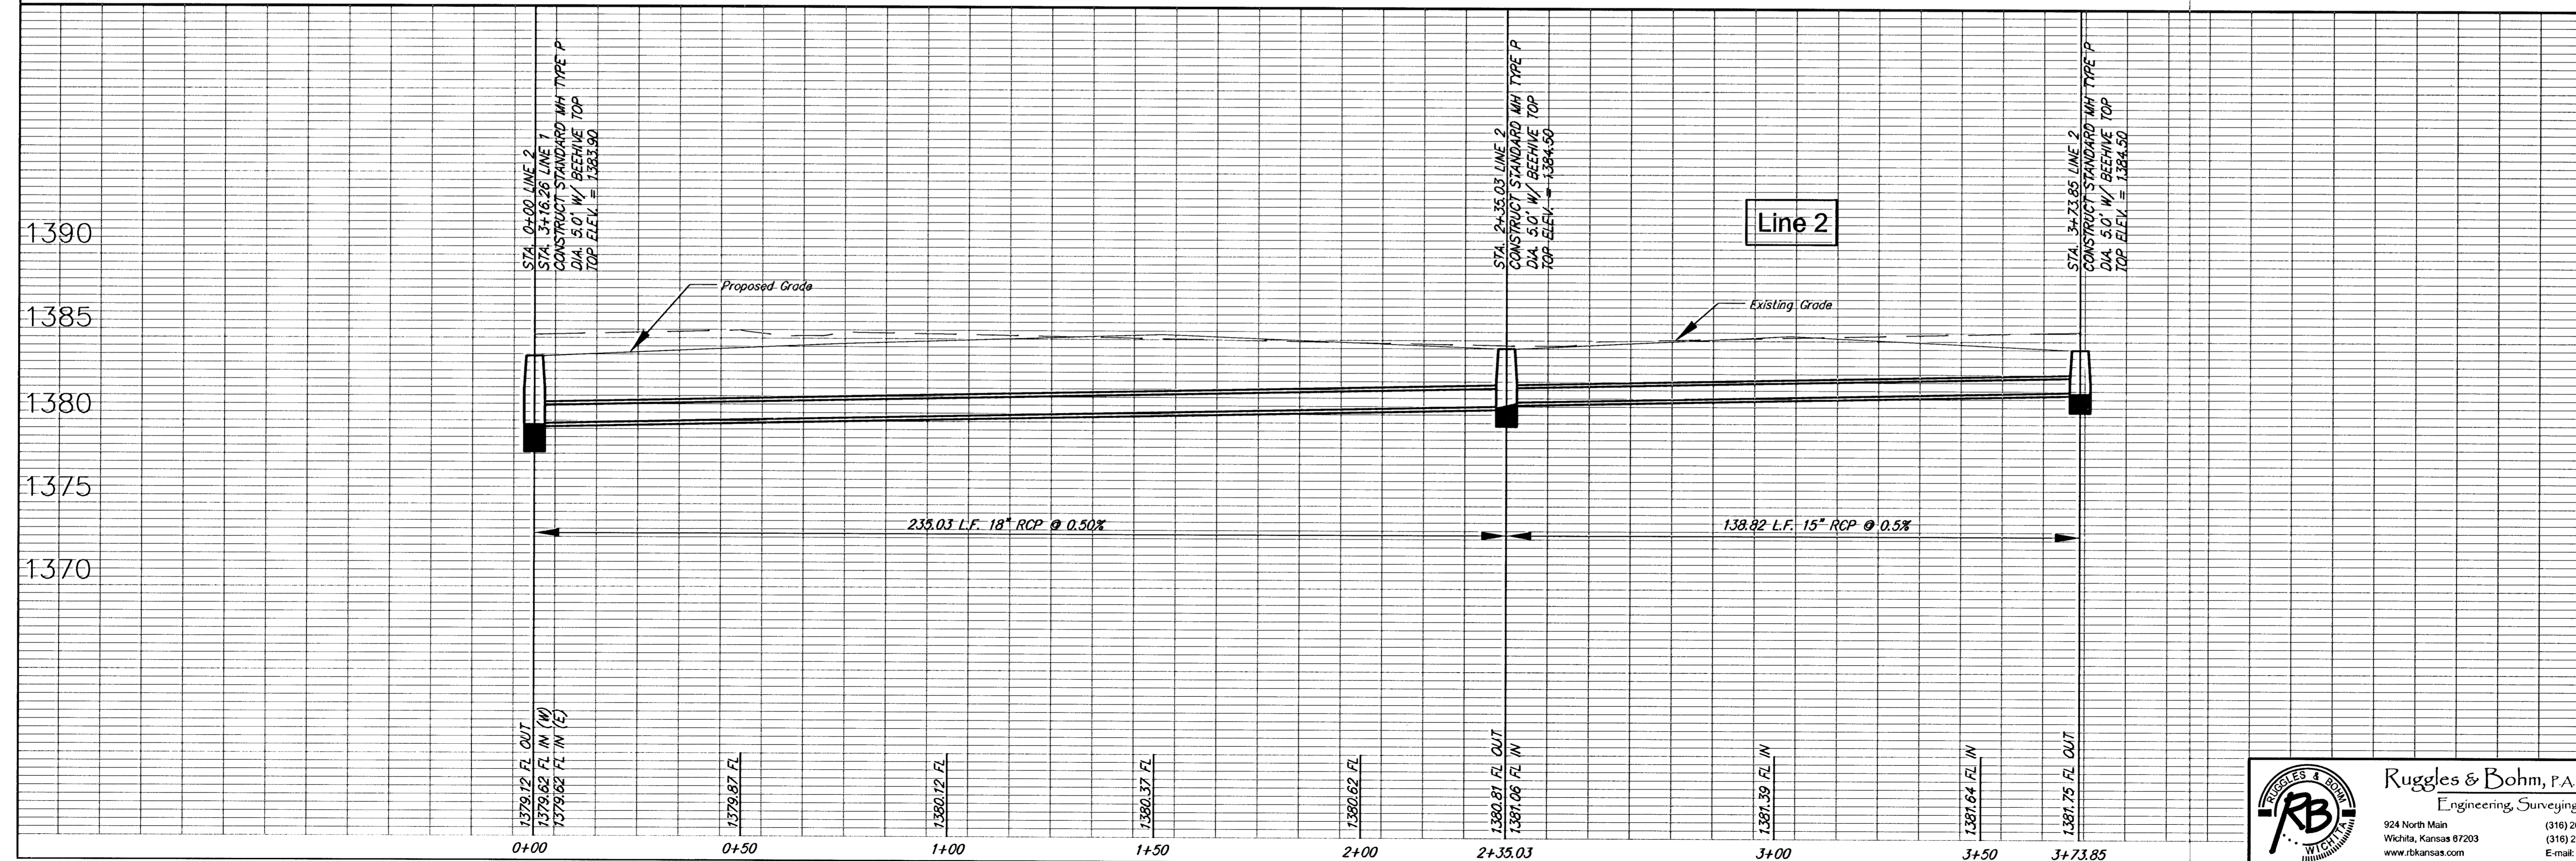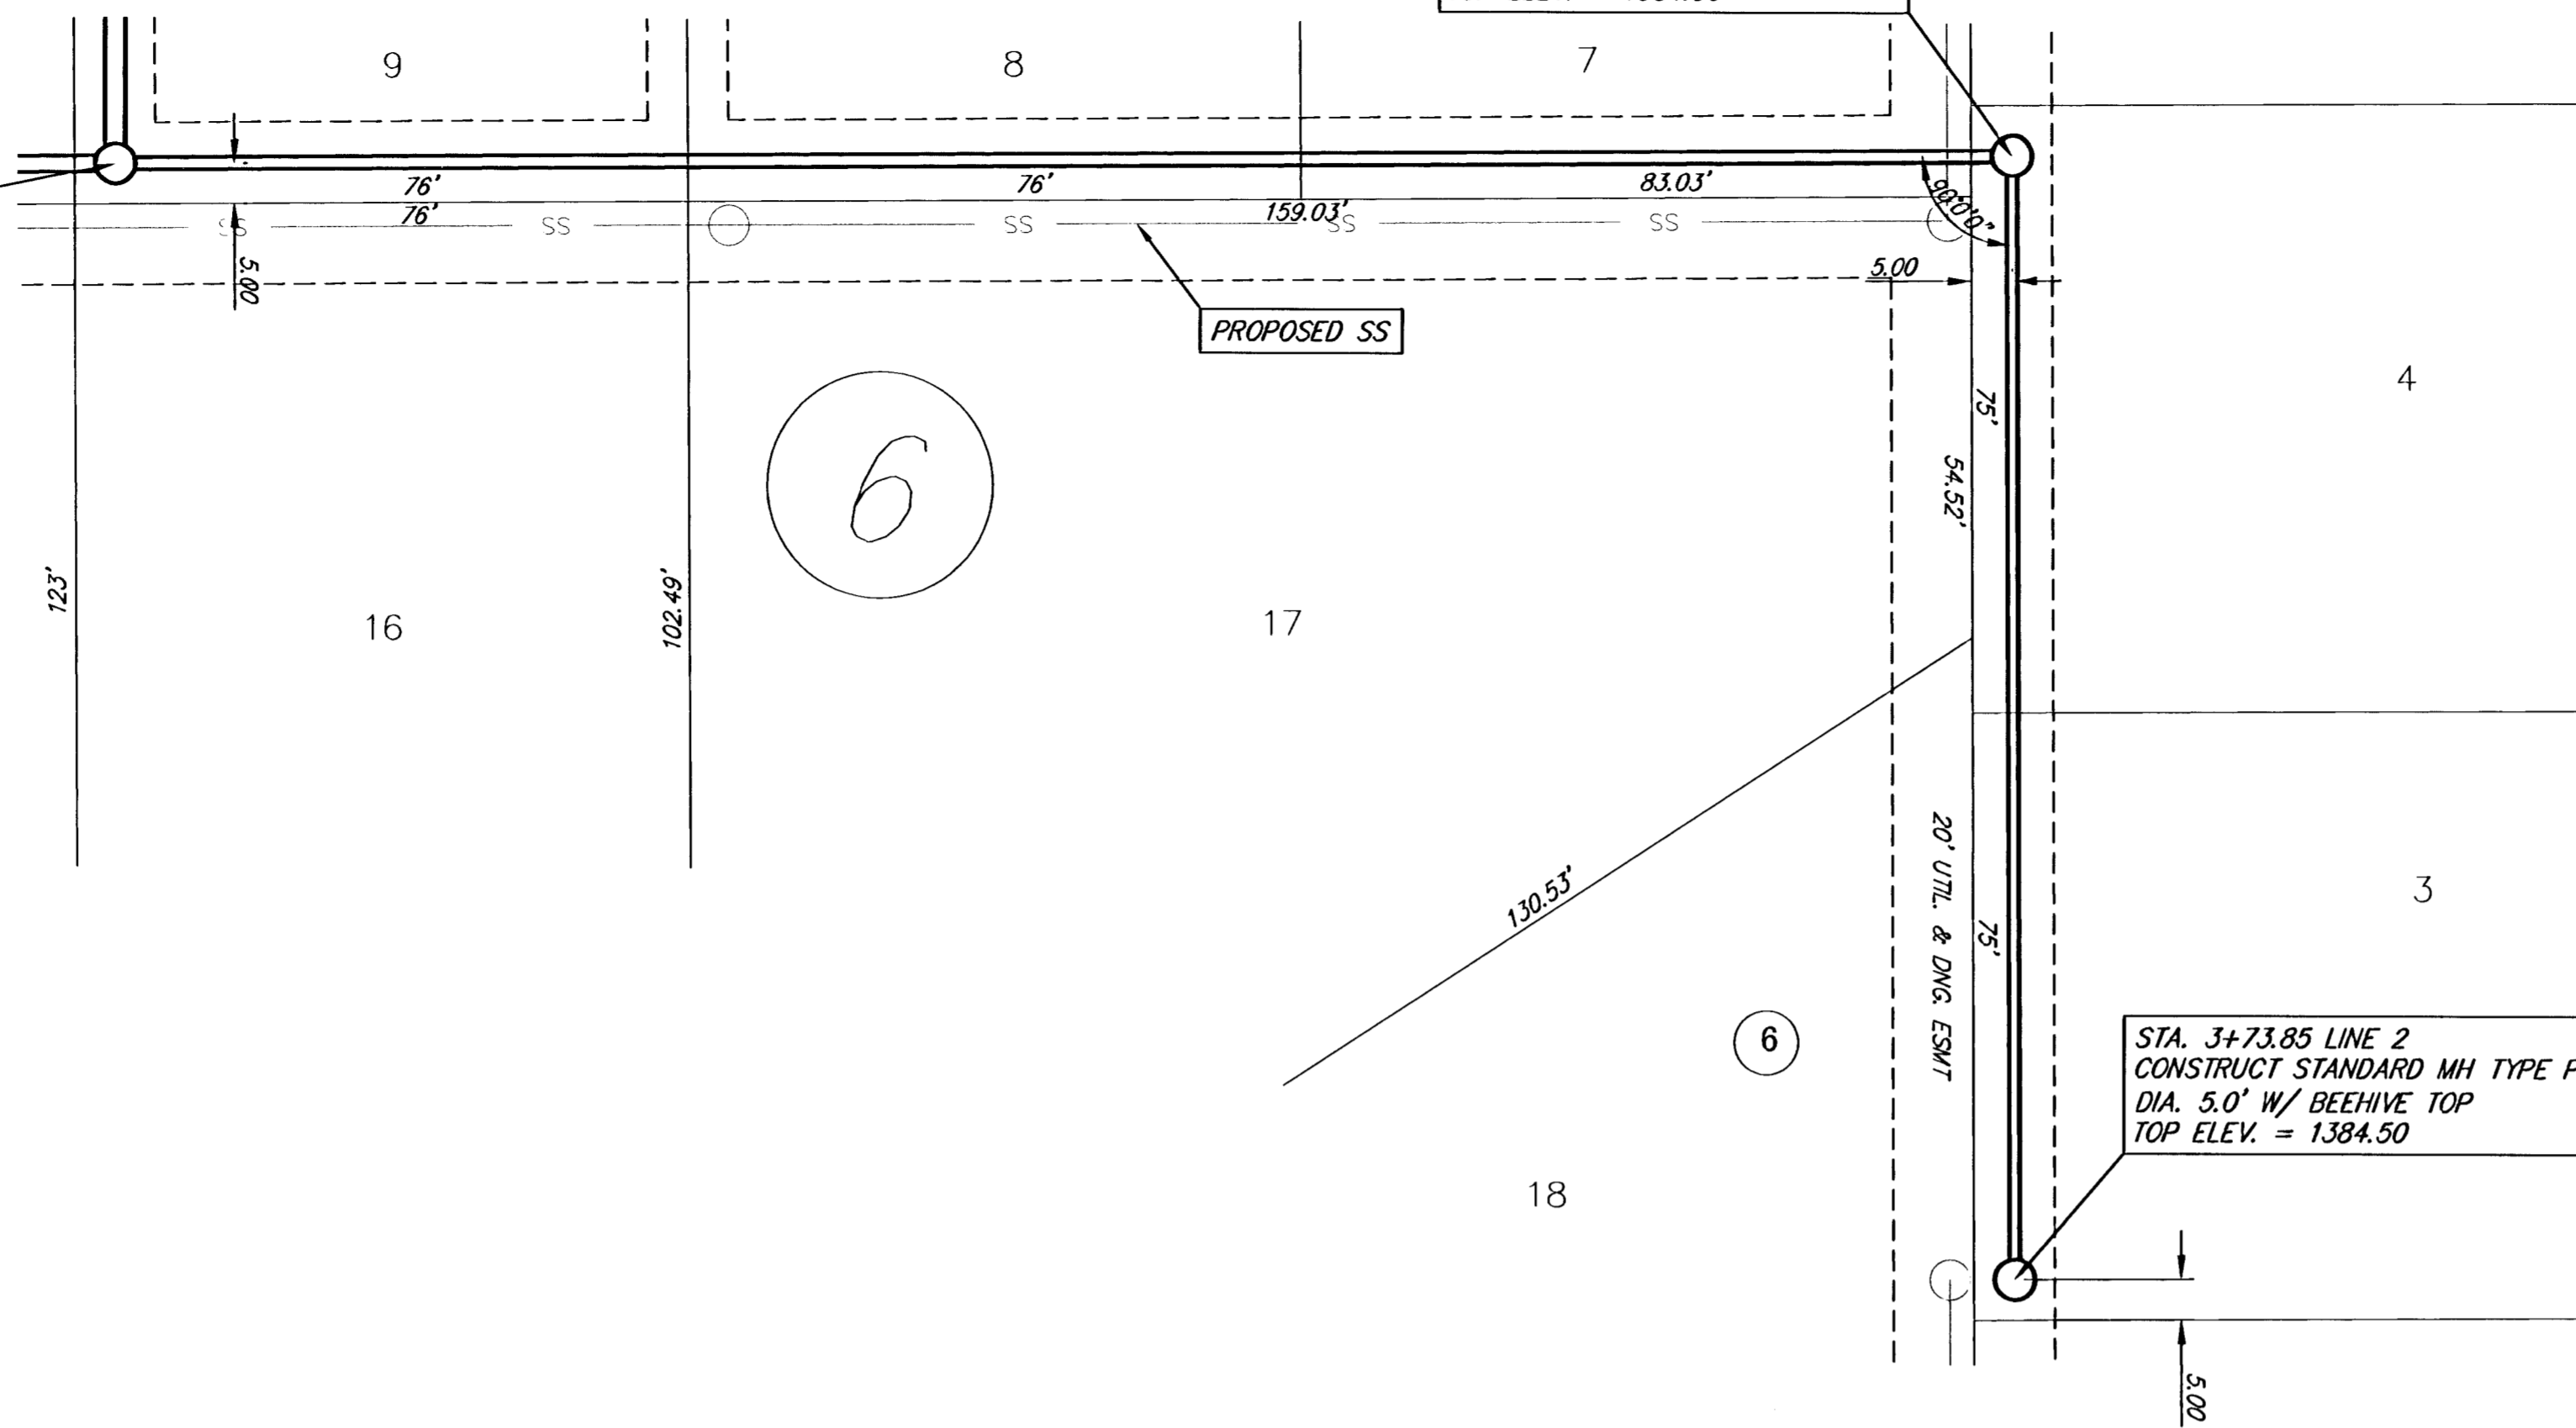

DESIGN KWL	DRAWN RLS	REVISION DATE
UTILITY	DATE	Sept. 21, 2005
PROJECT NUMBER	DRAWING FILE	REVIEW
	storm sewer [sws 2]	
Storm Sewer Improvements SWS Line 2 WICHITA, KANSAS		

Ruggles & Bohm, P.A.
Engineering, Surveying, Land Planning

924 North Main
Wichita, Kansas 67203
www.rbkansas.com

(316) 264-8008
(316) 264-4621 fax
E-mail: info@rbkansas.com

RB JOB
2738E
SHEET
12
OF
30