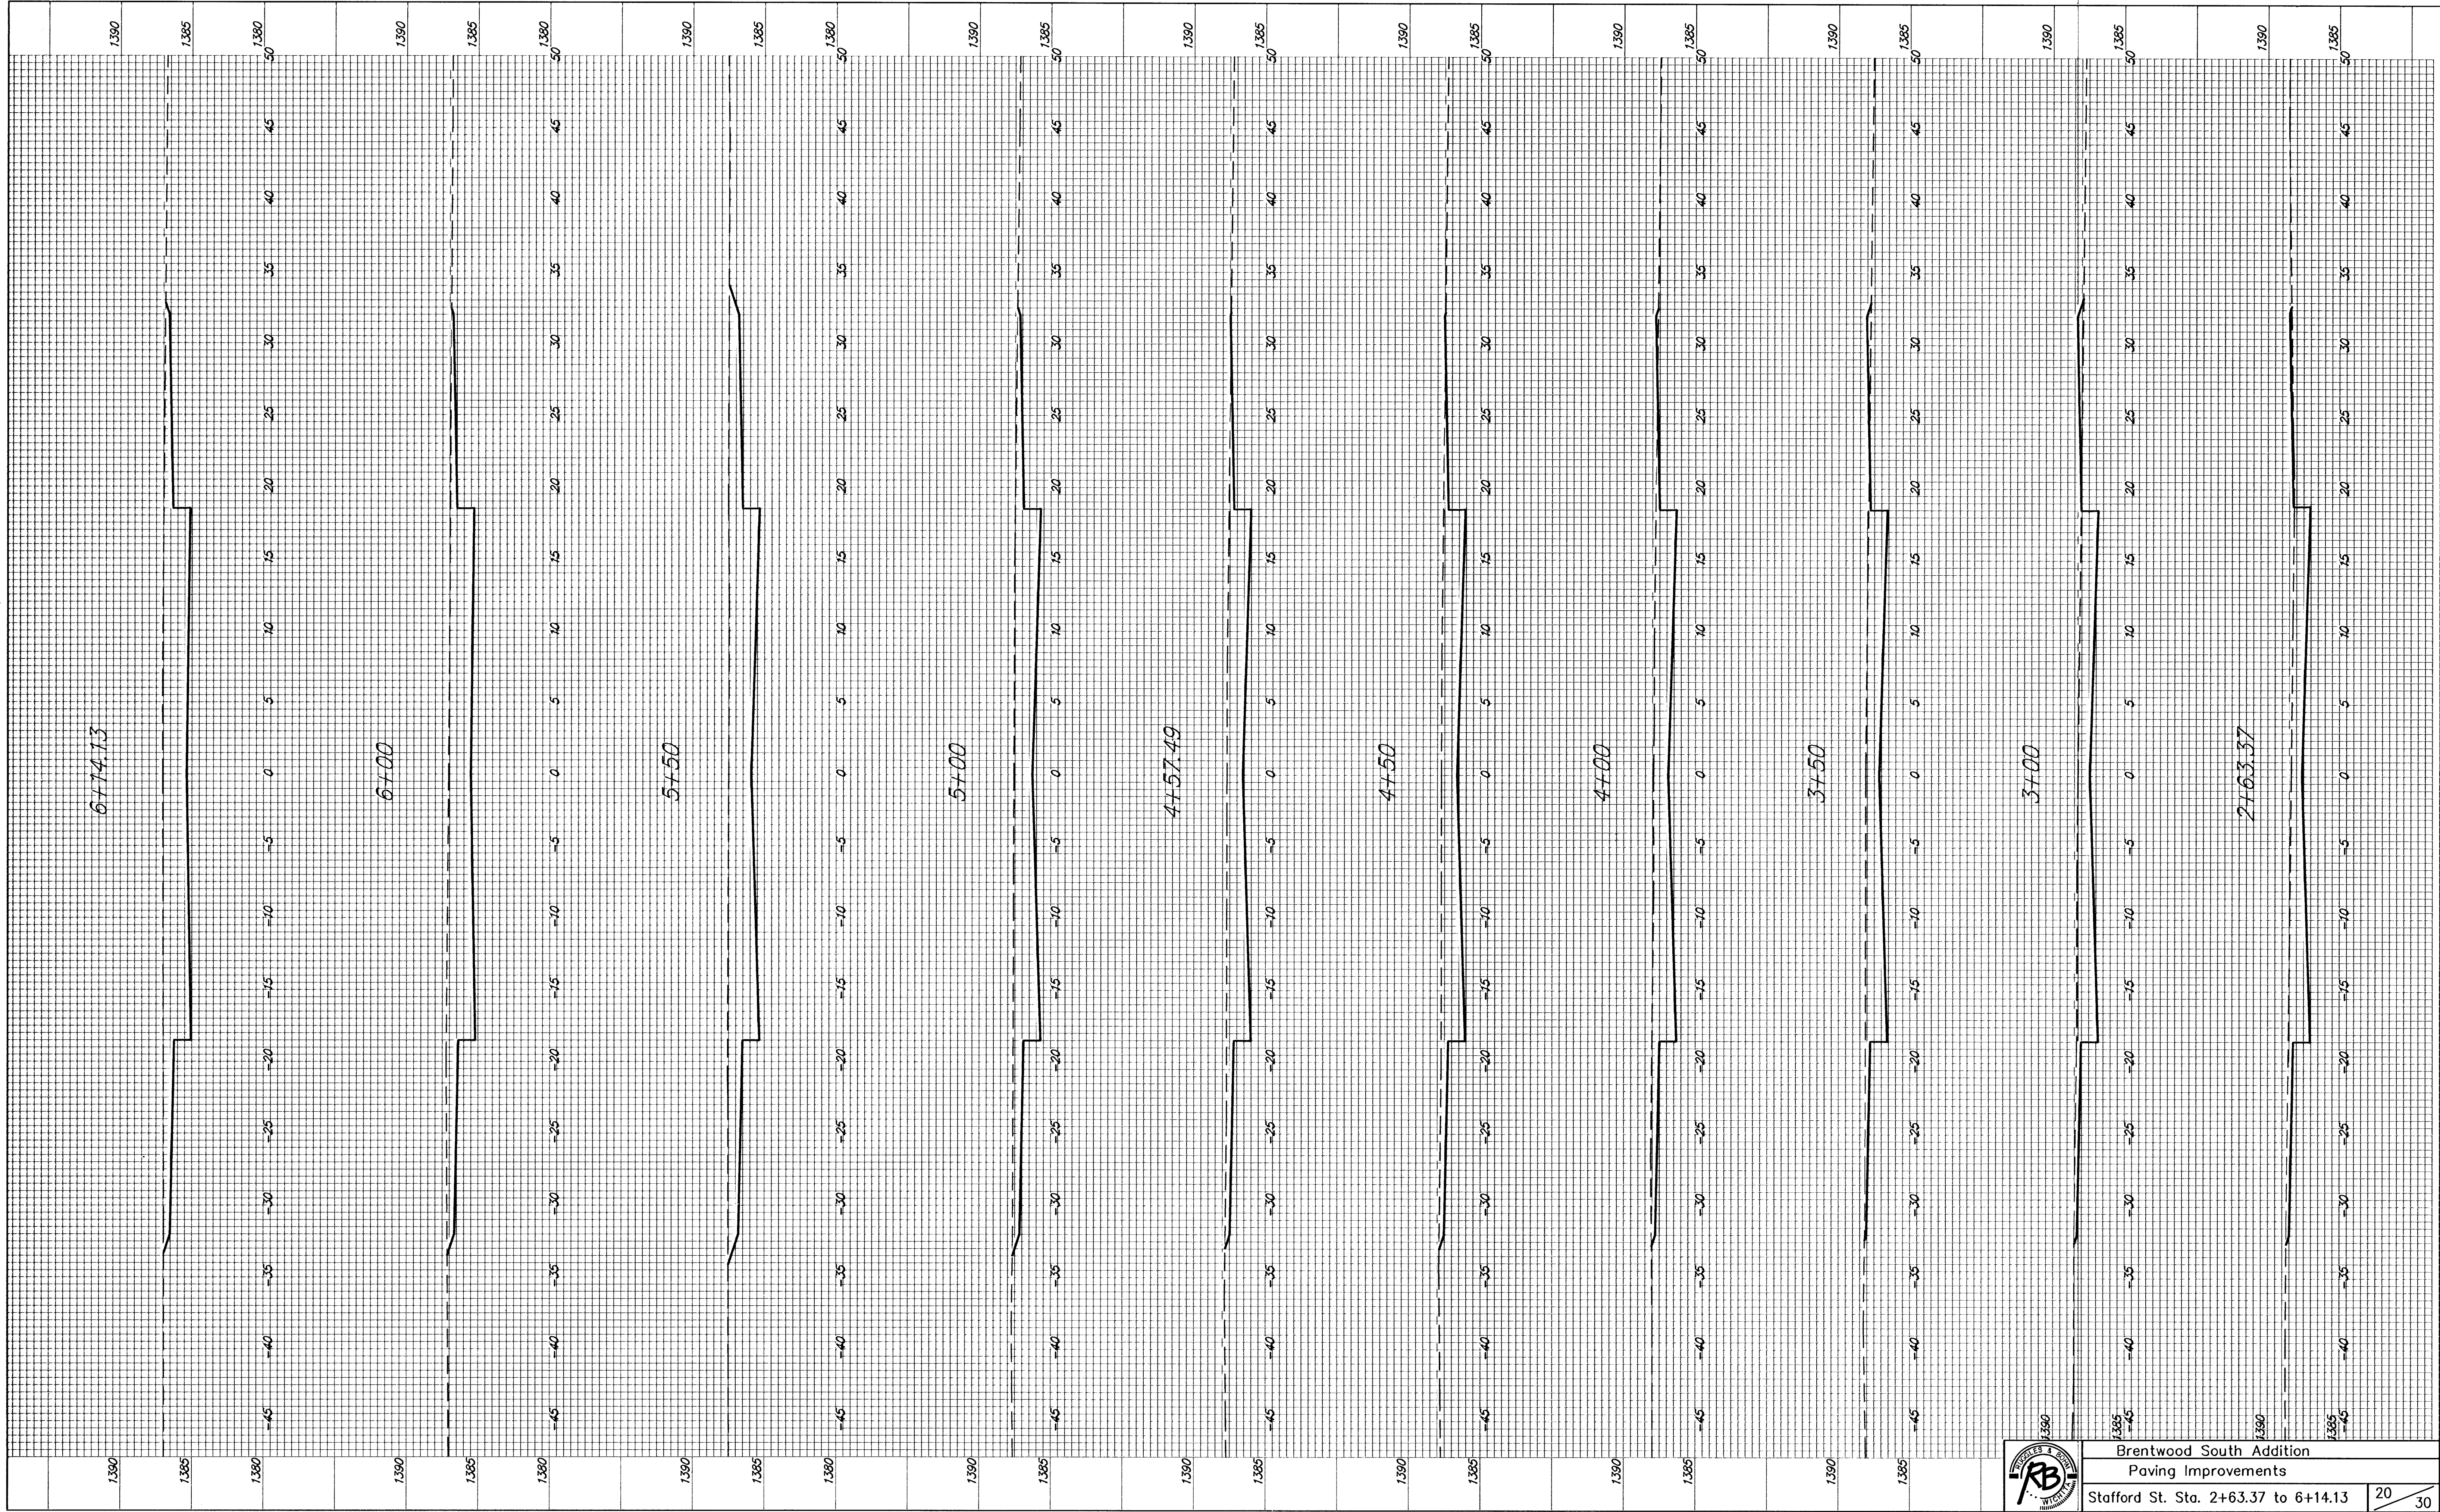


Brentwood South Addition
Paving Improvements
Stafford St. Sta. 2+63.37 to 6+14.13