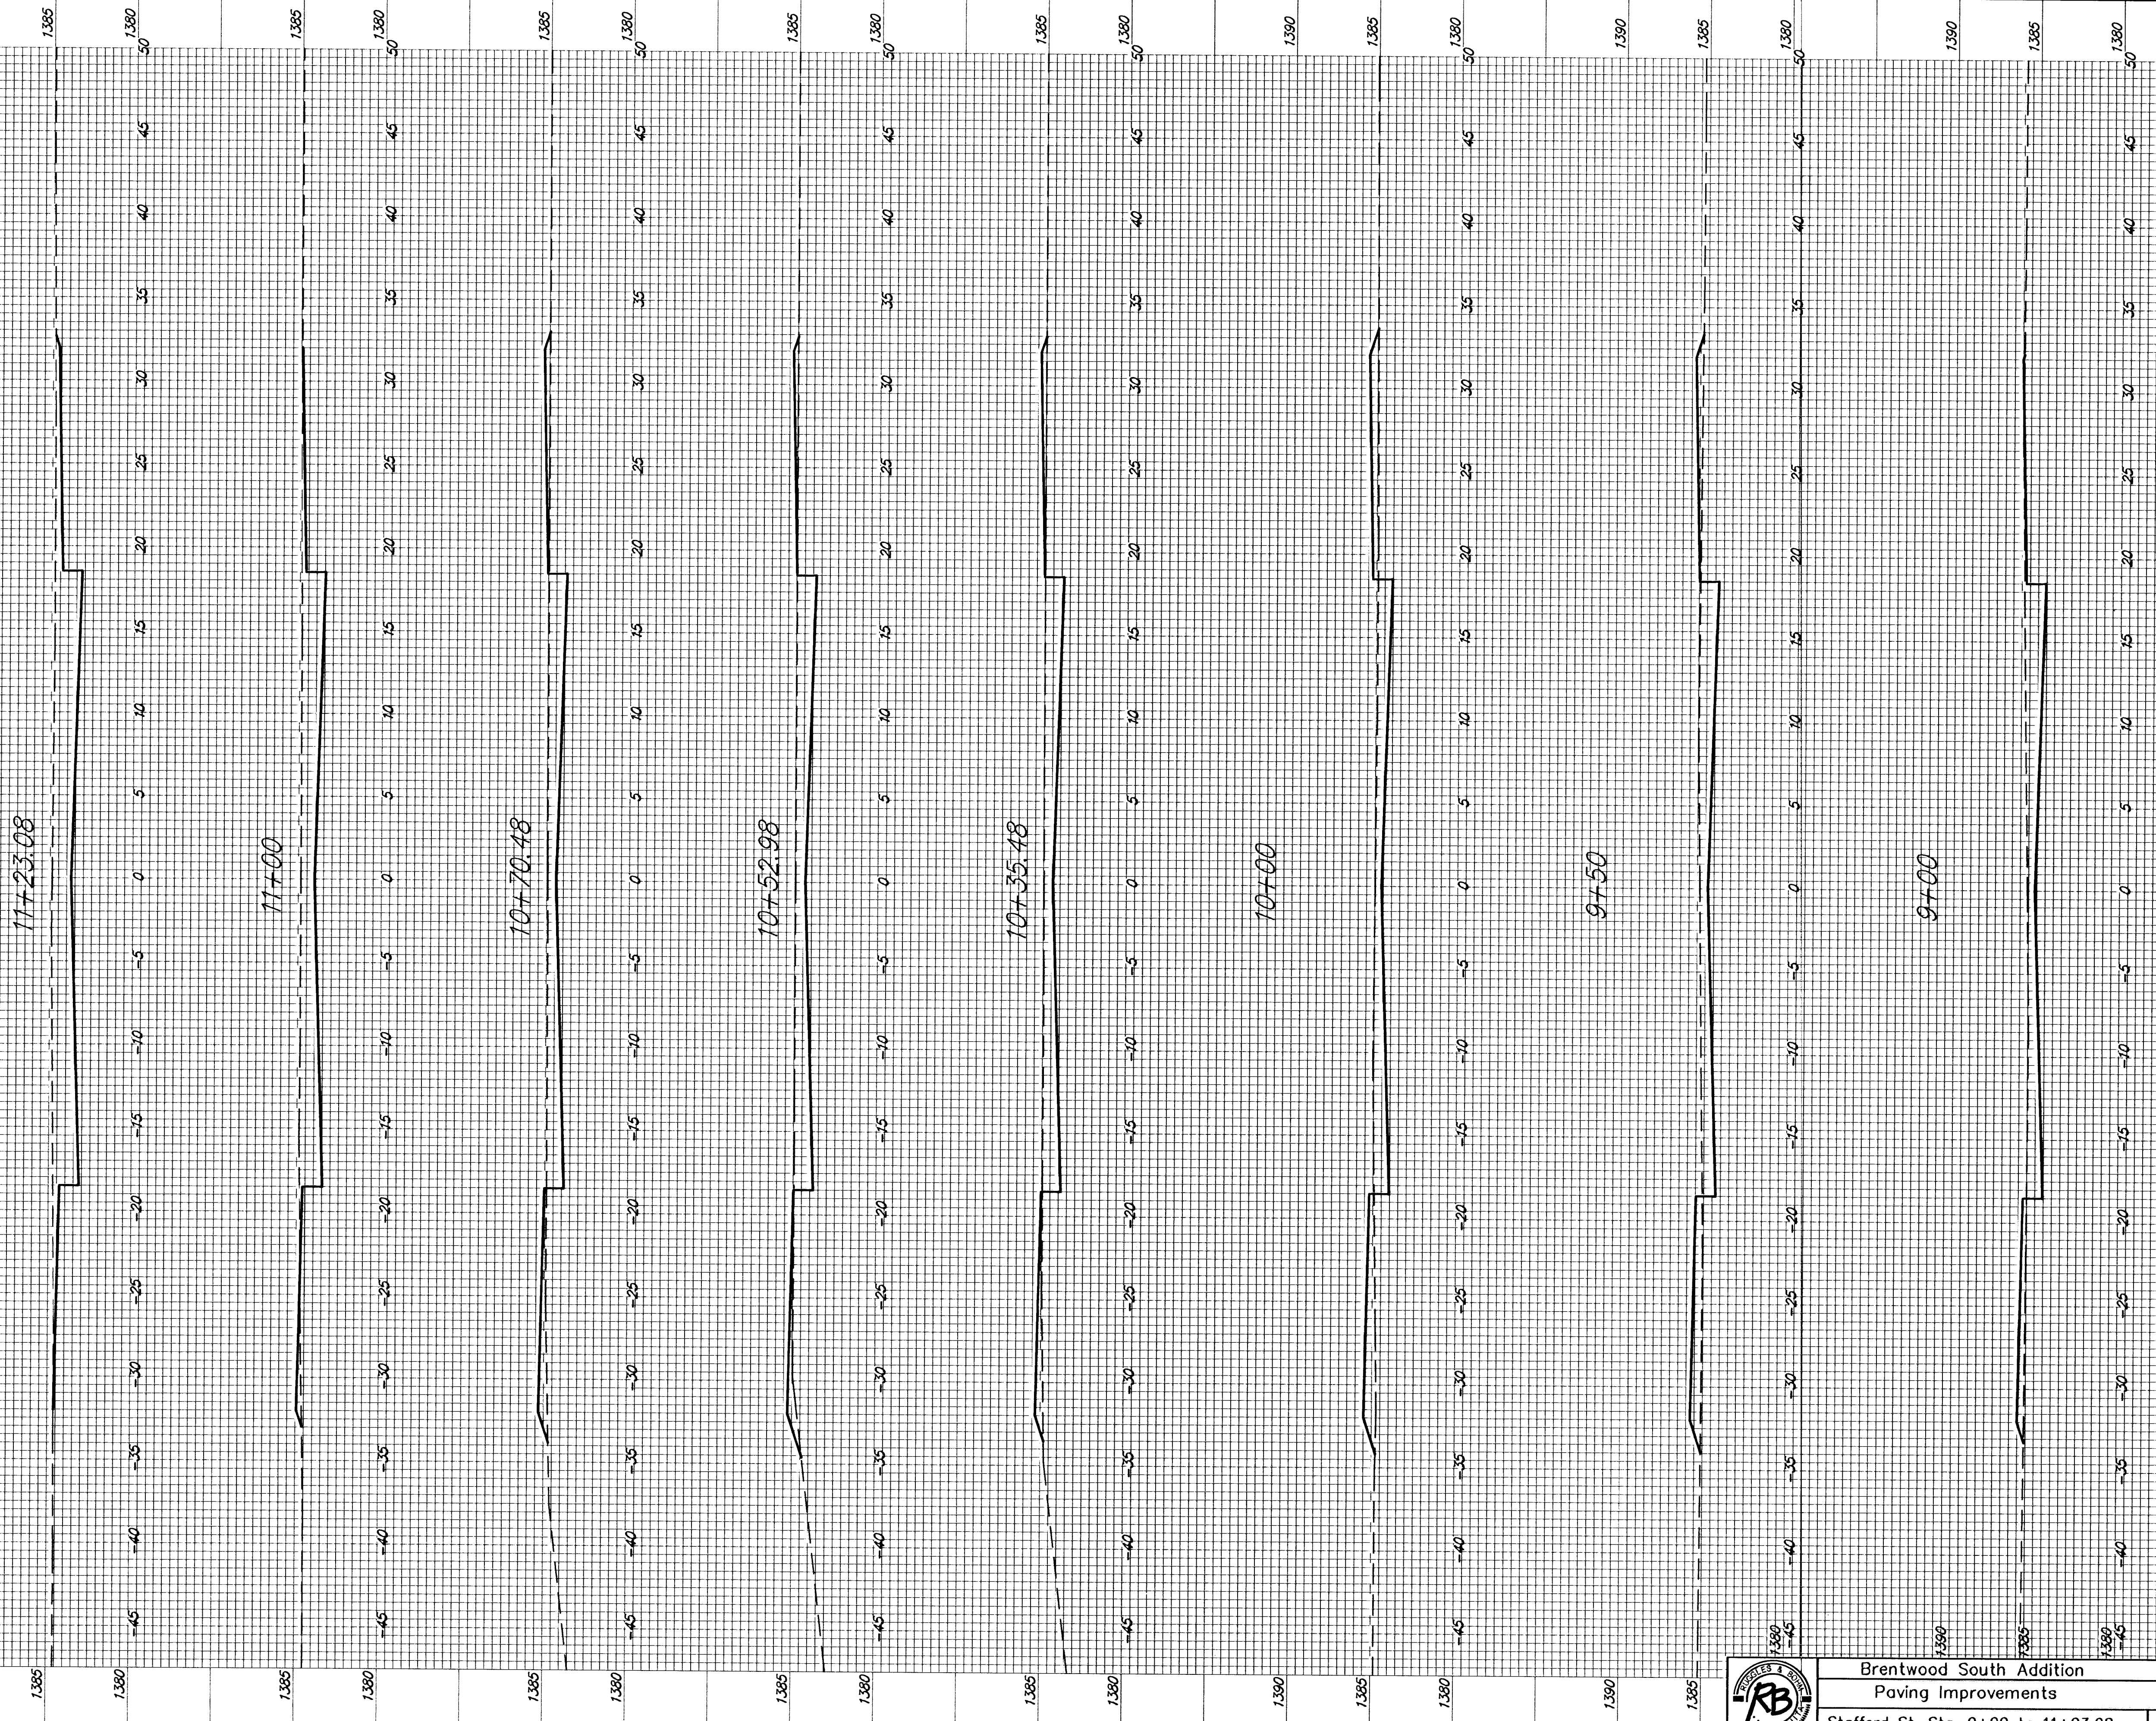


Brentwood South Addition  
Paving Improvements  
Stafford St. Sta. 9+00 to 11+23.08