
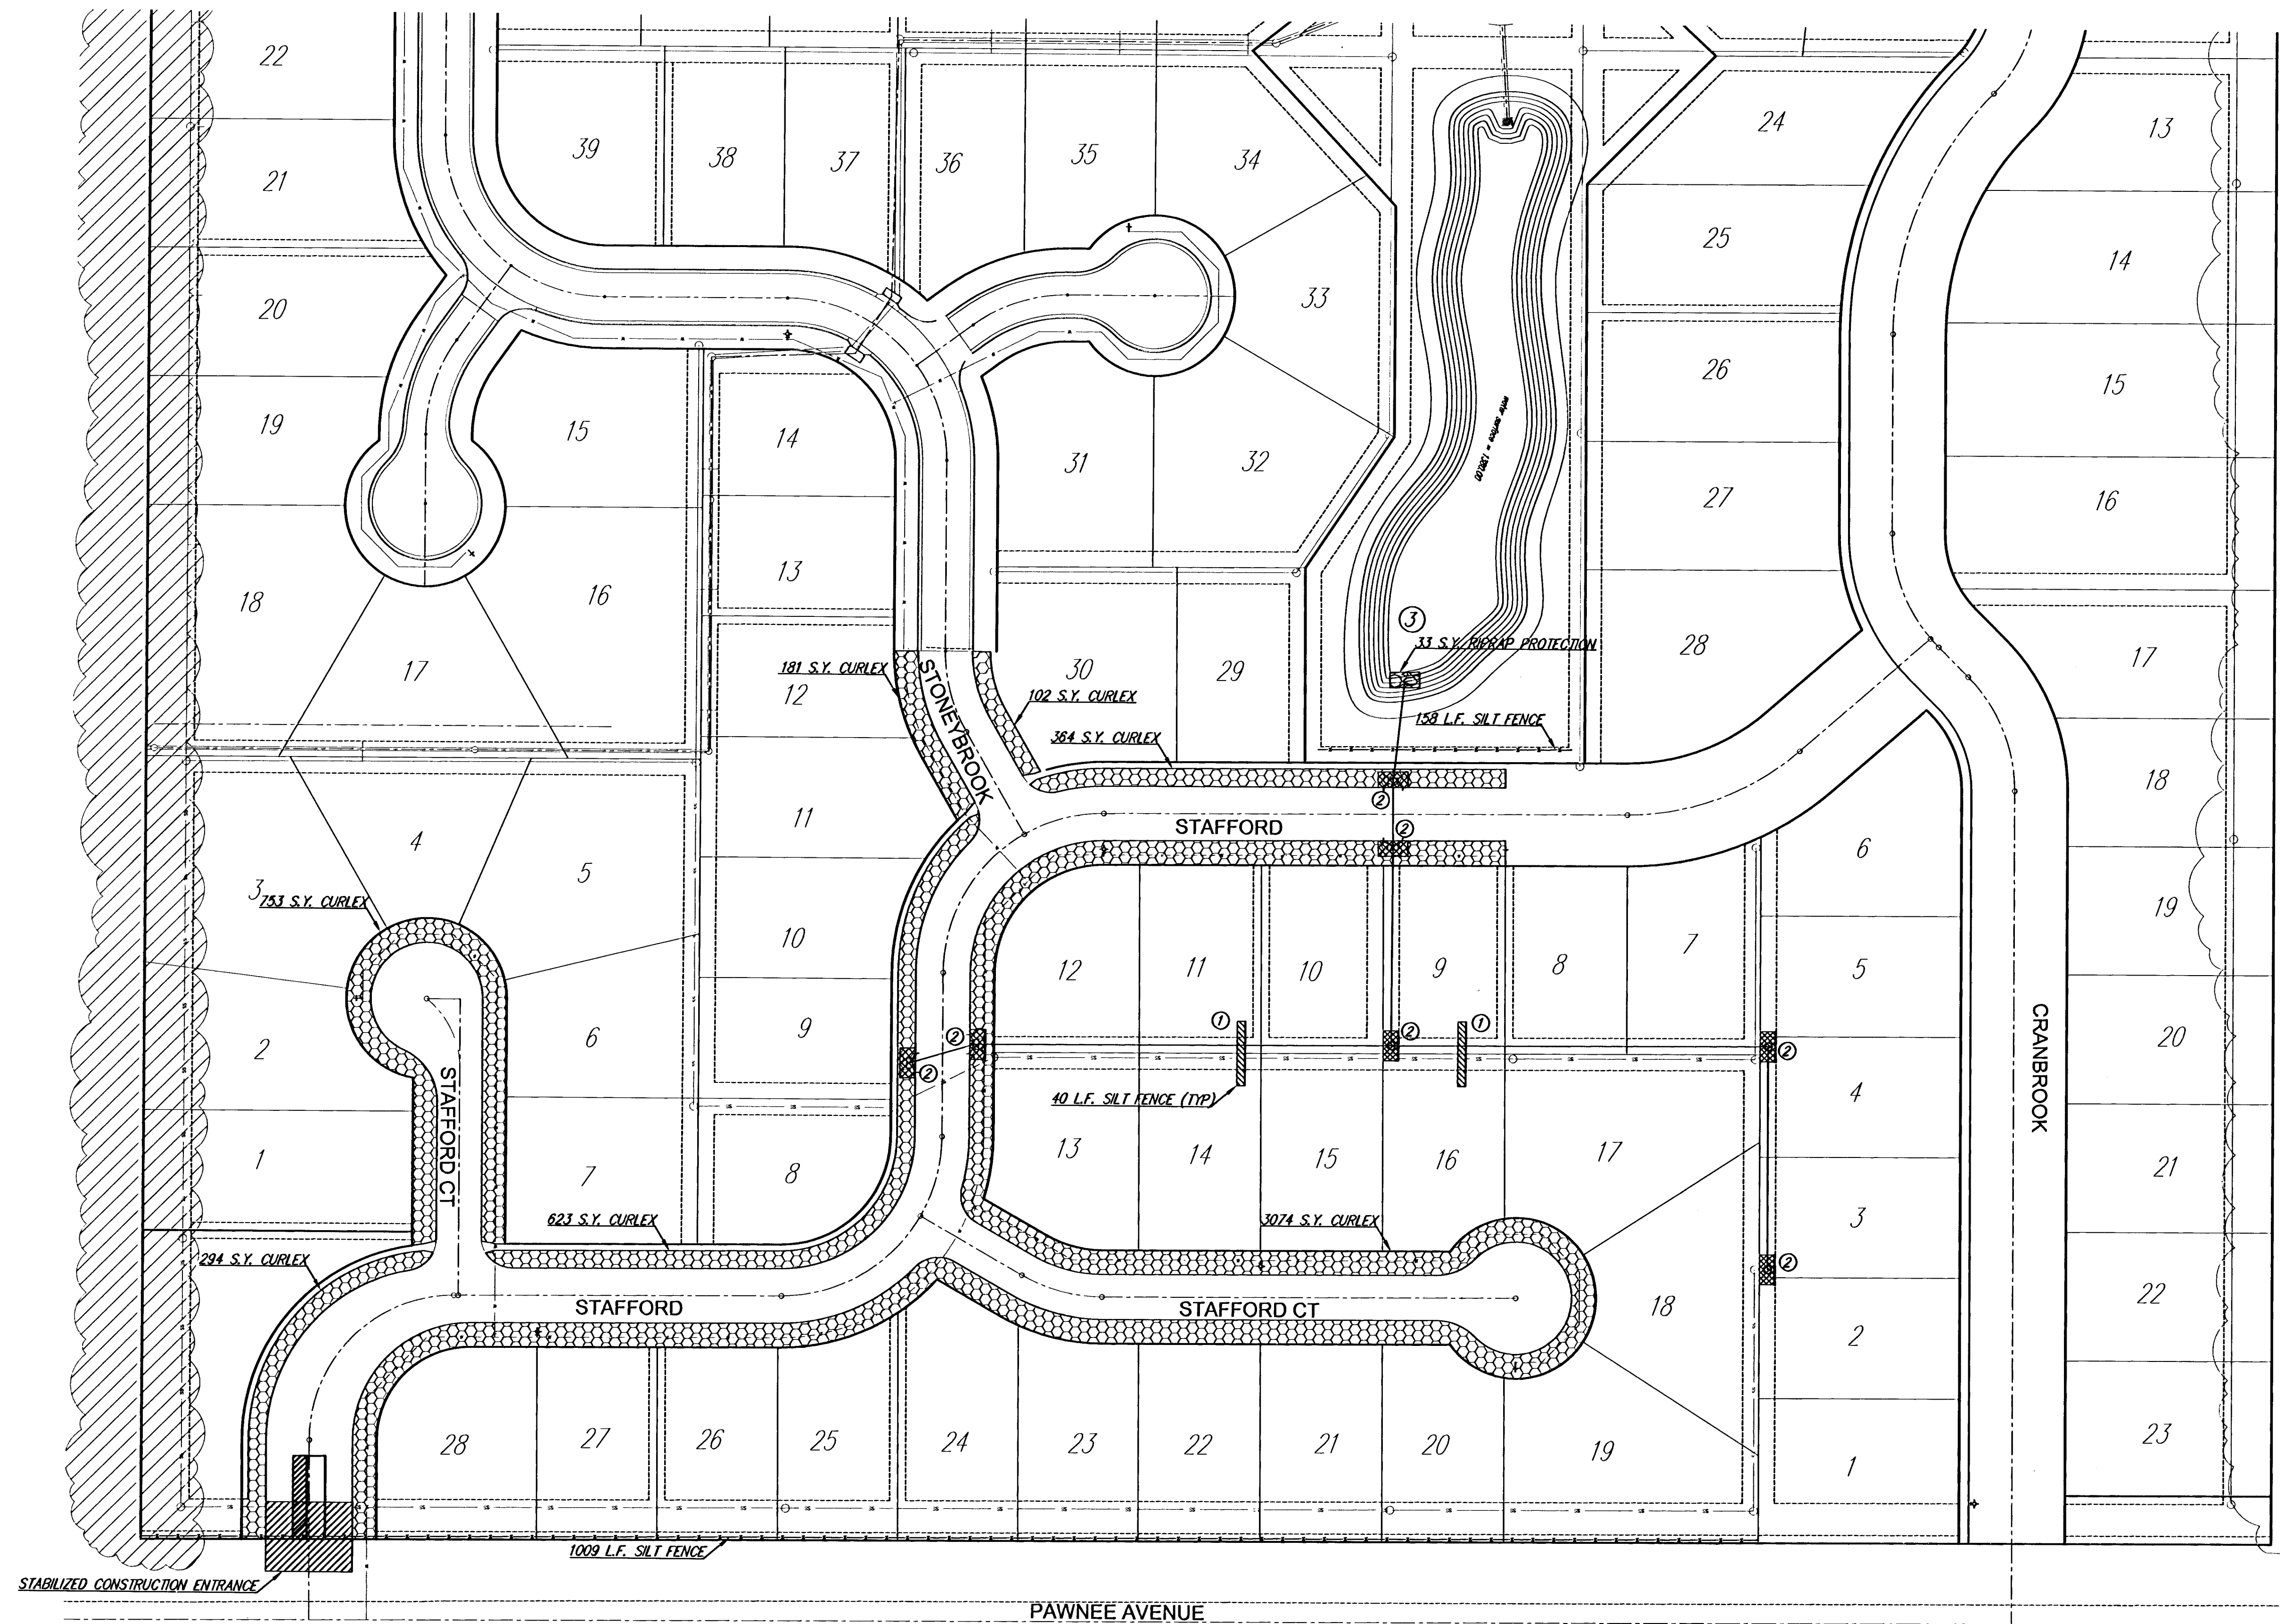


SCALE 1" = 60'

- ① SILT FENCE DITCH CHECK
- ② INLET SEDIMENT BARRIER
- ③ RIP RAP PROTECTION
- CURLEX BLANKET
- SILT FENCE

Brentwood South Addition
BMP Placement
WICHITA, KANSAS

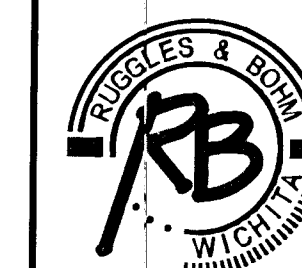

Ruggles & Bohm, P.A.
Engineering, Surveying, Land Planning
924 North Main
Wichita, Kansas 67203
www.rbkansas.com
(316) 264-8008
(316) 264-4621 fax
E-mail: info@rbkansas.com

DRAWING FILE
paving [Site Specific BMP]

PROJECT NUMBER
472-84270

DESIGN RLS
DRAWN RLS
REVIEW
UTILITY
DATE
Nov. 30, 2005

REVISION
27306
SHEET
30A
OF
30A

58-01-05-03