
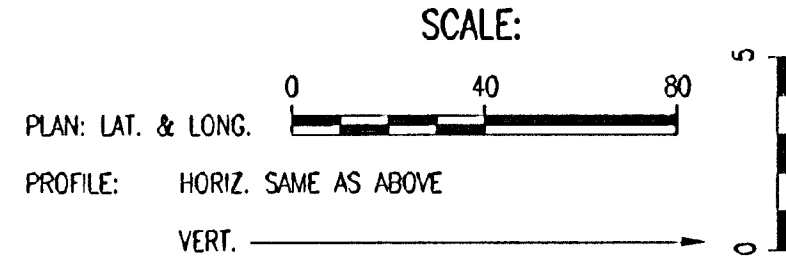


PLAN	CHECKED	CHECKED
BY		
DATE		


PROFILE	CHECKED	CHECKED
BY		
DATE		

Sheet 12-09-2005 3:57:42 PM by JLN
Plot Scale 1"=40' 12-09-2005 3:55:53 PM by JLN
G:\2005\05624\05624-001-C-SSP01

CHARTERED SURVEYOR
JAMES L. ARMOUR, P.E.
13944
12/9/05
KANSAS
PROFESSIONAL ENGINEER

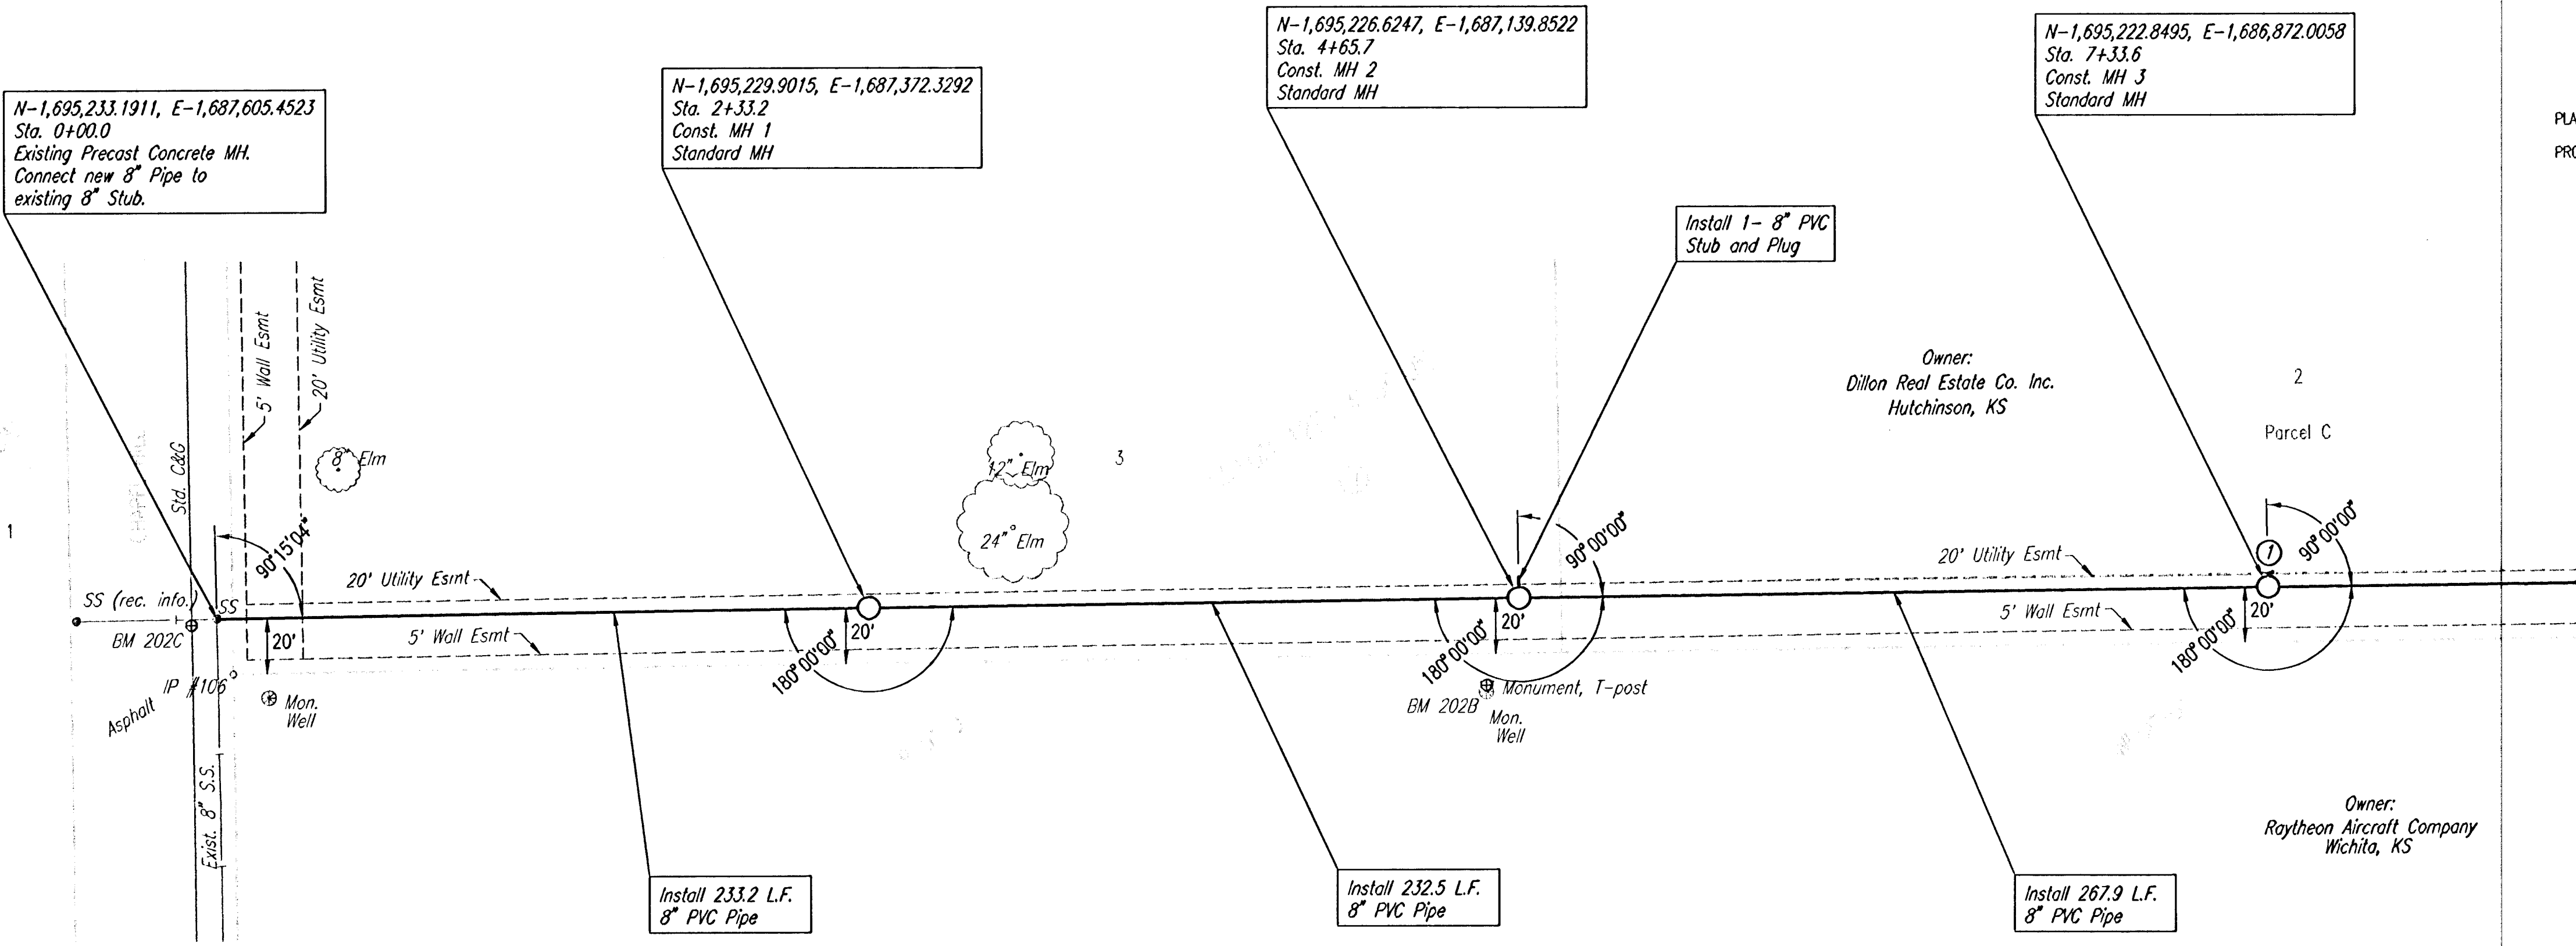

SANITARY SEWER LINE NO. 1

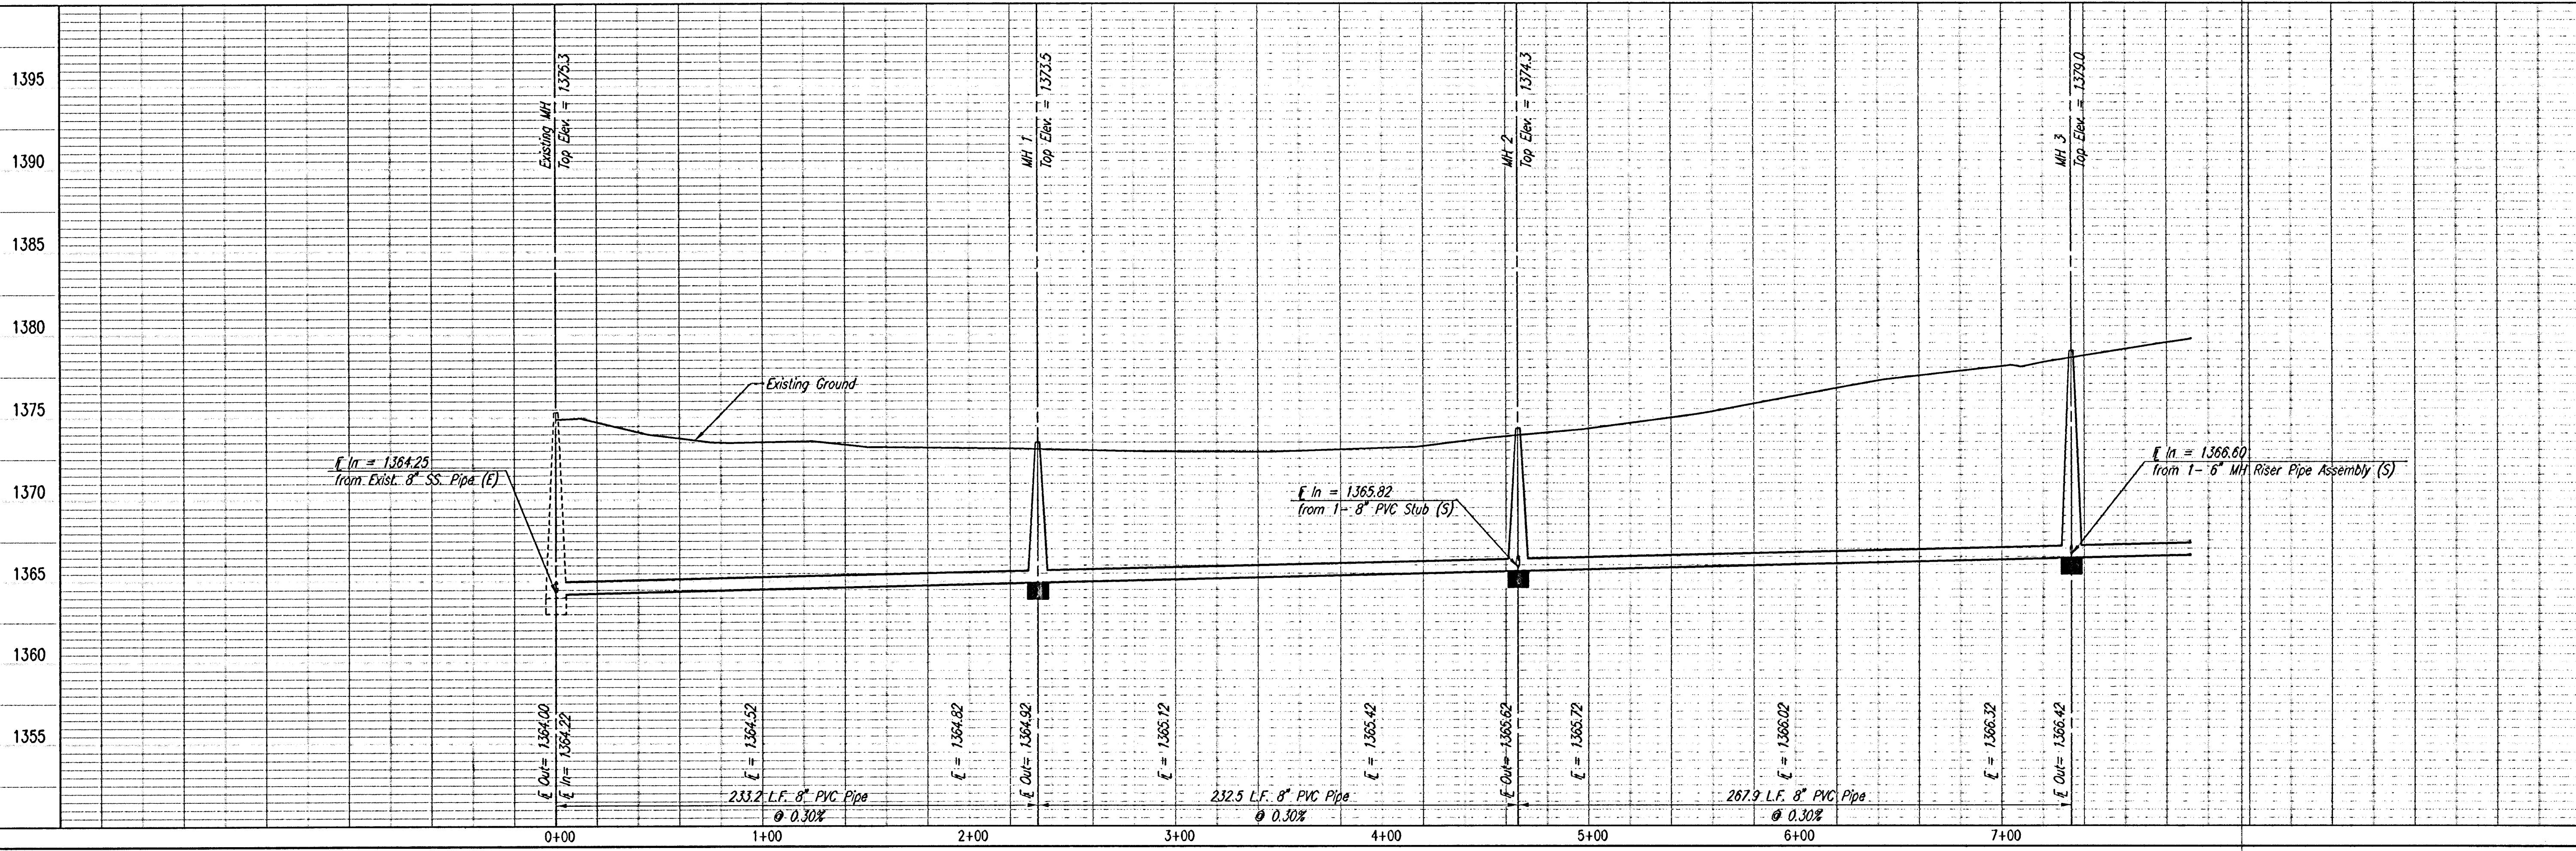

①
②
DENOTES SEWER SERVICE.
SEE SHEET NO. 10 FOR SEWER
SERVICE SCHEDULE AND DETAILS



LATERAL 5, MAIN 10
OF THE FOUR MILE CREEK SEWER
SANITARY SEWER LINE NO. 1

Professional Engineering Consultants, P.A.
303 S. TOPEKA AVE., SUITE 200, WICHITA, KANSAS 67202
316-242-2091 • FAX 316-242-3093

Designed By MDK
Drawn By CSL

Job No. 35-05624-042
Date November 2005

JAMES L. ARMOUR, P.E. - CITY ENGINEER
CITY OF WICHITA PROJECT NO. 468-84124

Sheet 5 of 14