



BENCHMARK
119th St. W. & Pawnee
City of Wichita Benchmark Disc.
NE corner of intersection. 40' E
and 30' N of centerline. 59.5' N of
power pole @ SE corner of
intersection. 156.8' NNE of
centerline of E concrete headwall on
culvert under 119th St. W.
Elev. = 148.68 (City Datum)
Elev. = 1336.08 (N.G.V.D.29)

TURKEY CREEK 2ND ADDITION

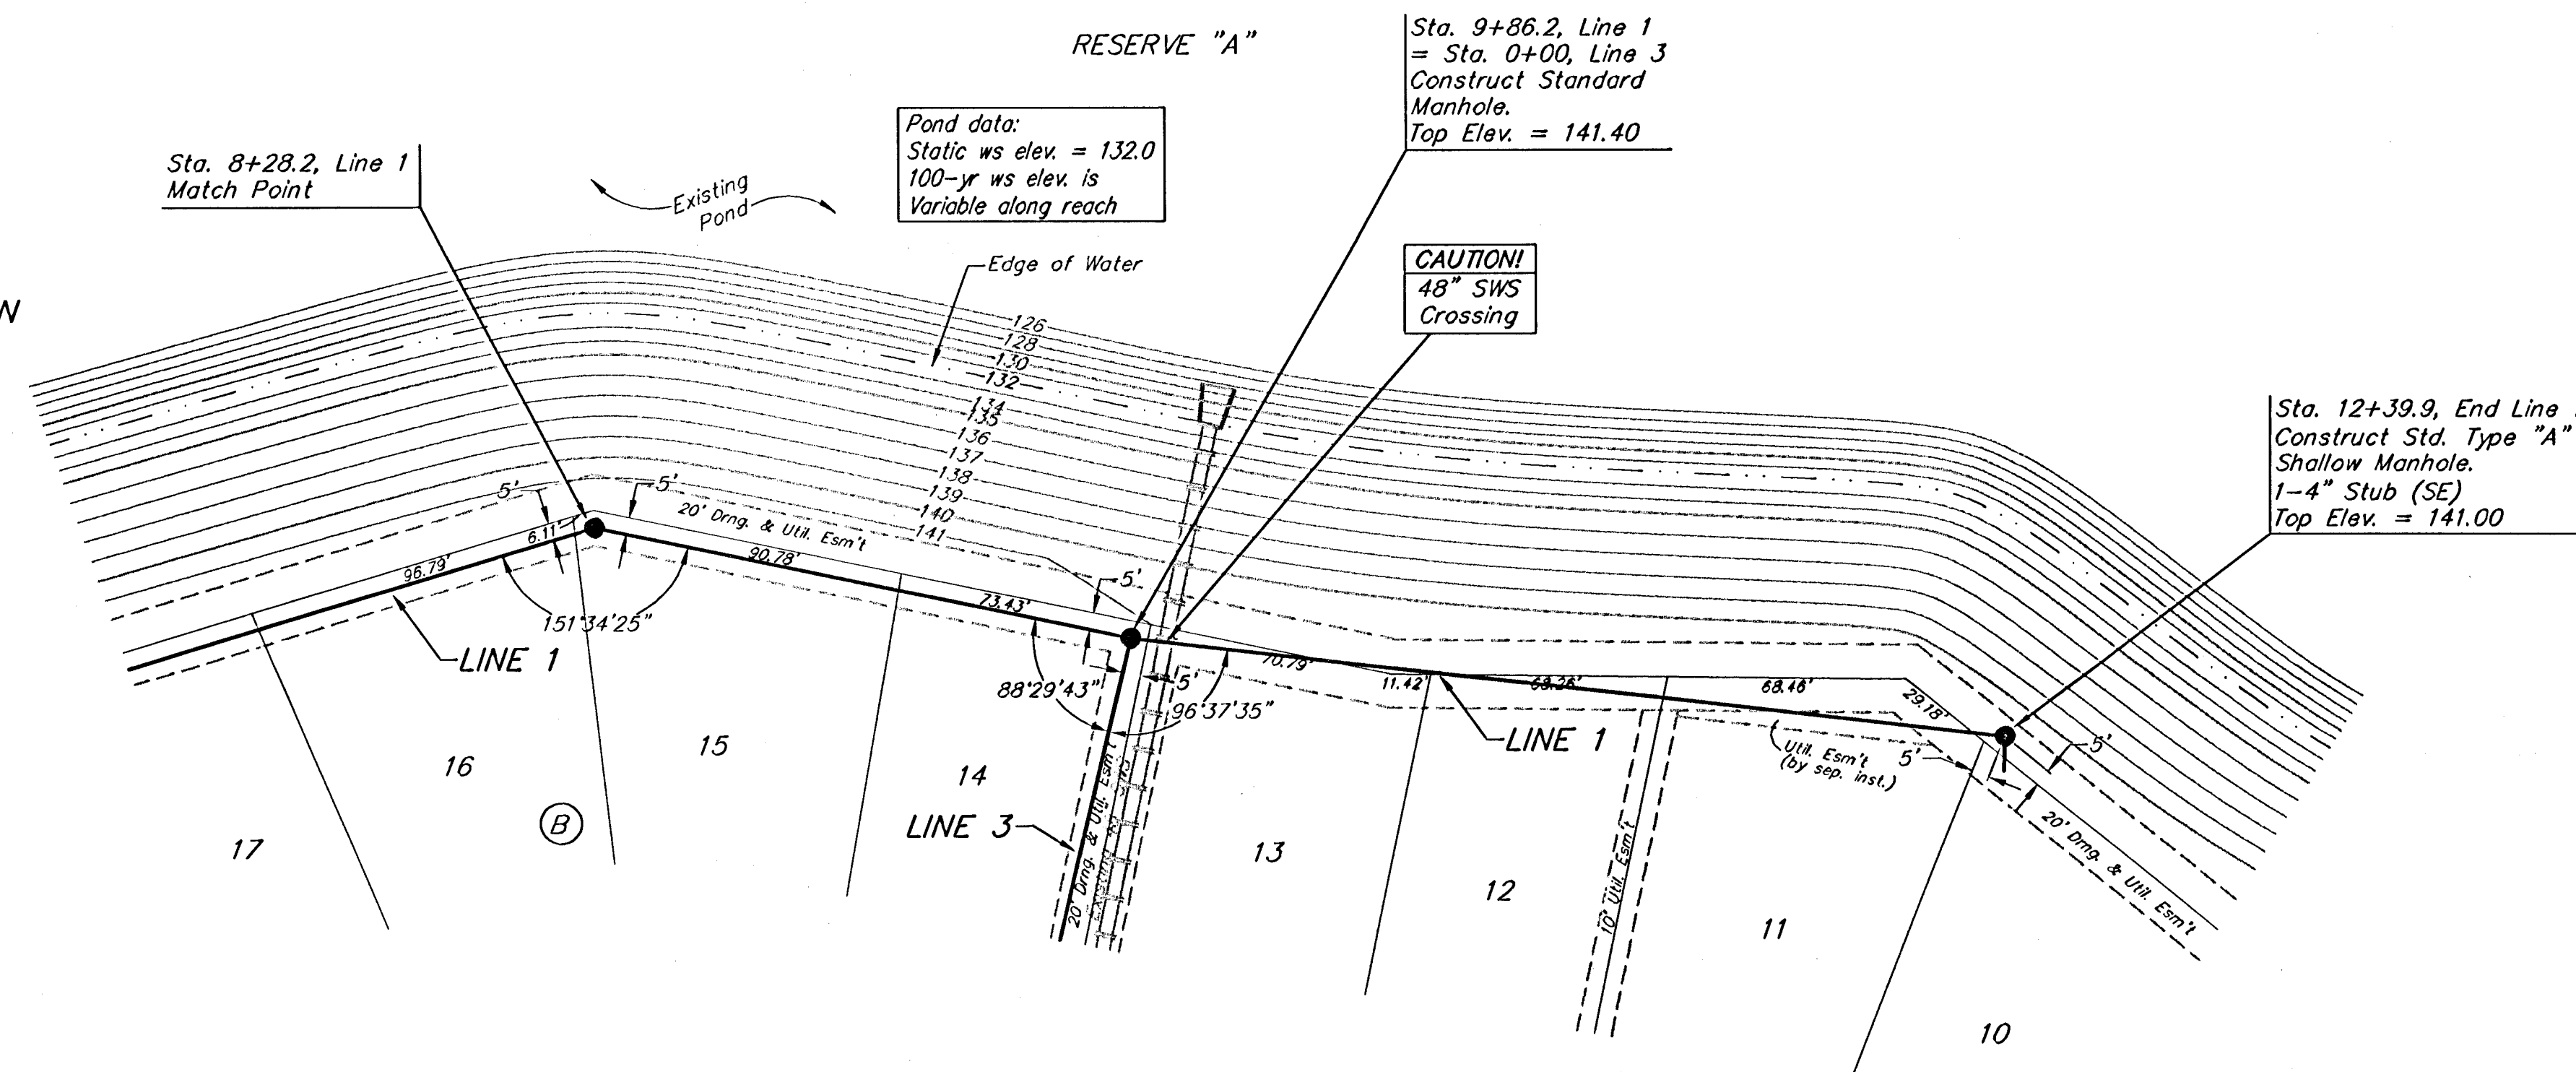

SCALE:
1" = 40' HORIZONTAL
1" = 5' VERTICAL
• = IRON

TURKEY CREEK 2ND ADDITION

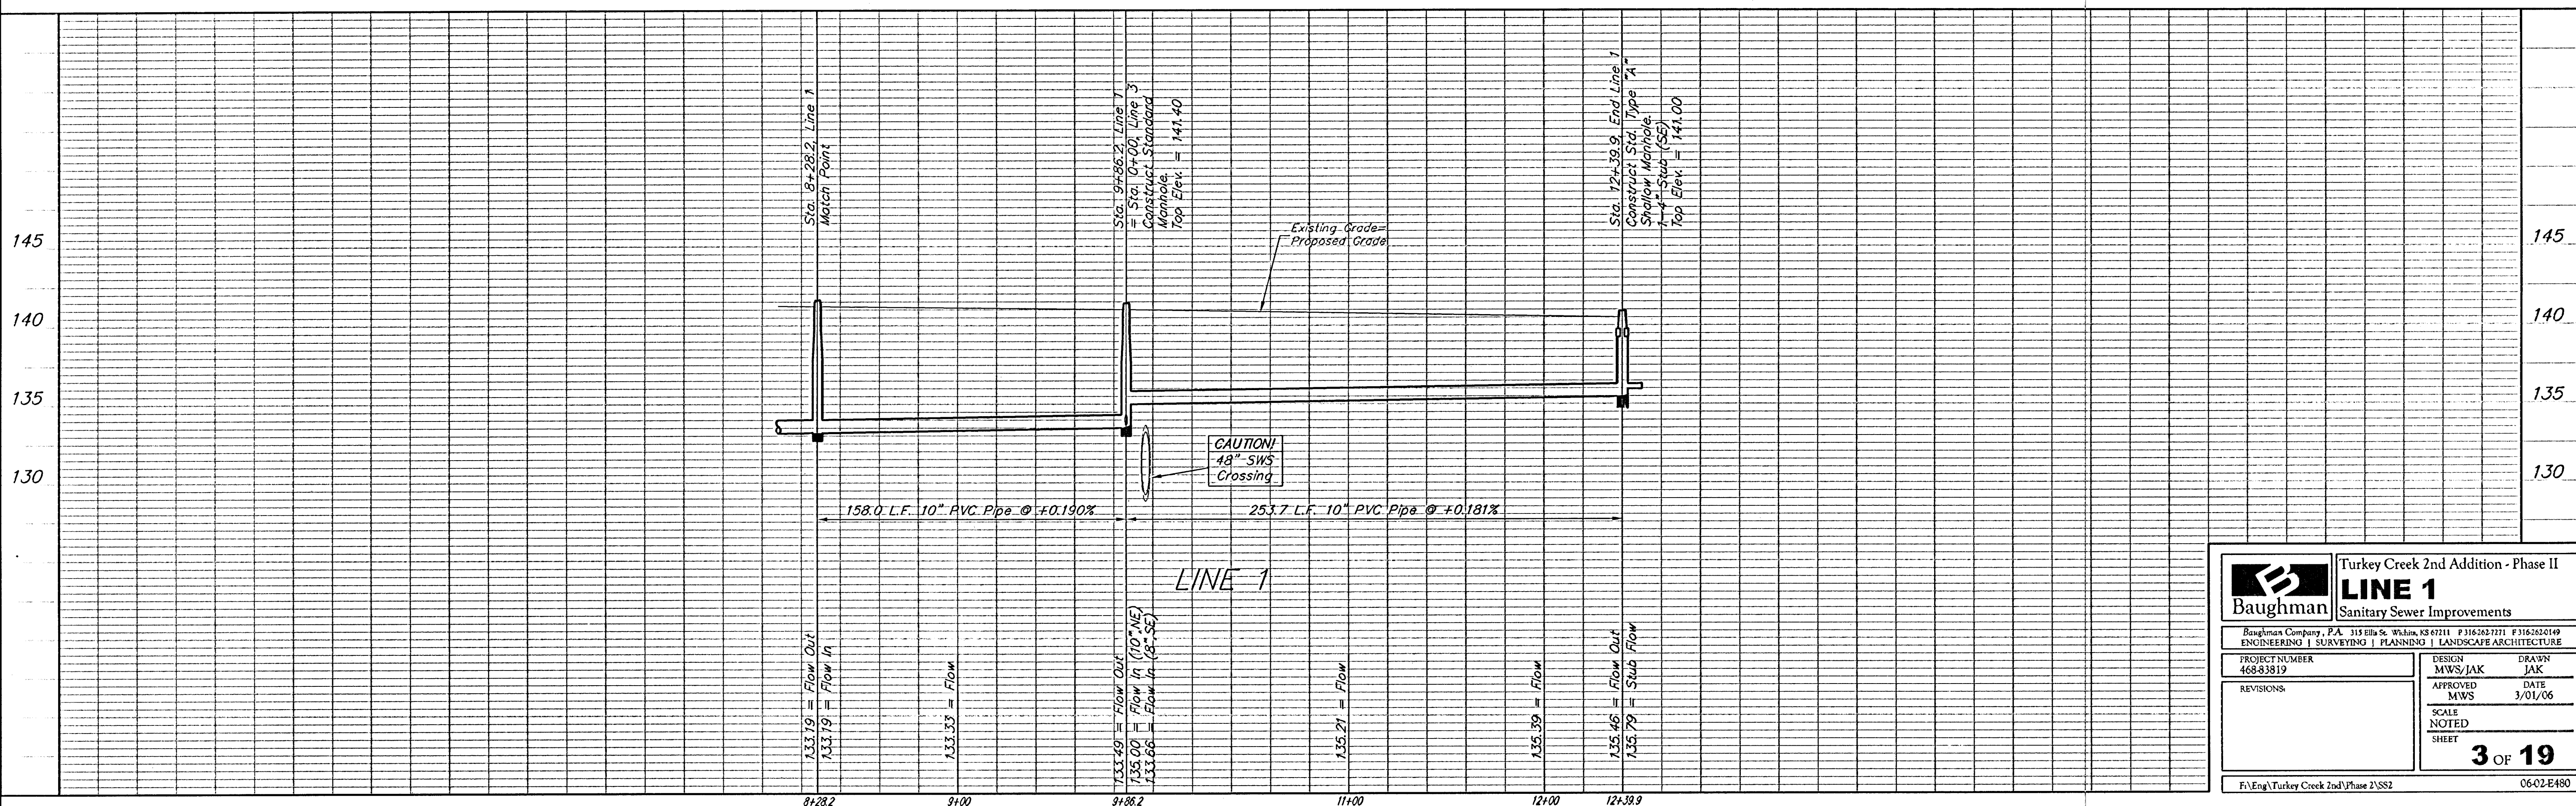

Baughman		Turkey Creek 2nd Addition - Phase II	
LINE 1		Sanitary Sewer Improvements	
Baughman Company, P.A. 315 Ellis St. Wichita, KS 67211 P 316.262.7271 F 316.262.0149 ENGINEERING SURVEYING PLANNING LANDSCAPE ARCHITECTURE			
PROJECT NUMBER 468-83819	DESIGN MWS/JAK	DRAWN JAK	
REVISIONS:	APPROVED MWS	DATE 3/01/06	
SCALE NOTED SHEET		3 OF 19	
F:\Eng\Turkey Creek 2nd\Phase 2\SS2		06-02-E480	