
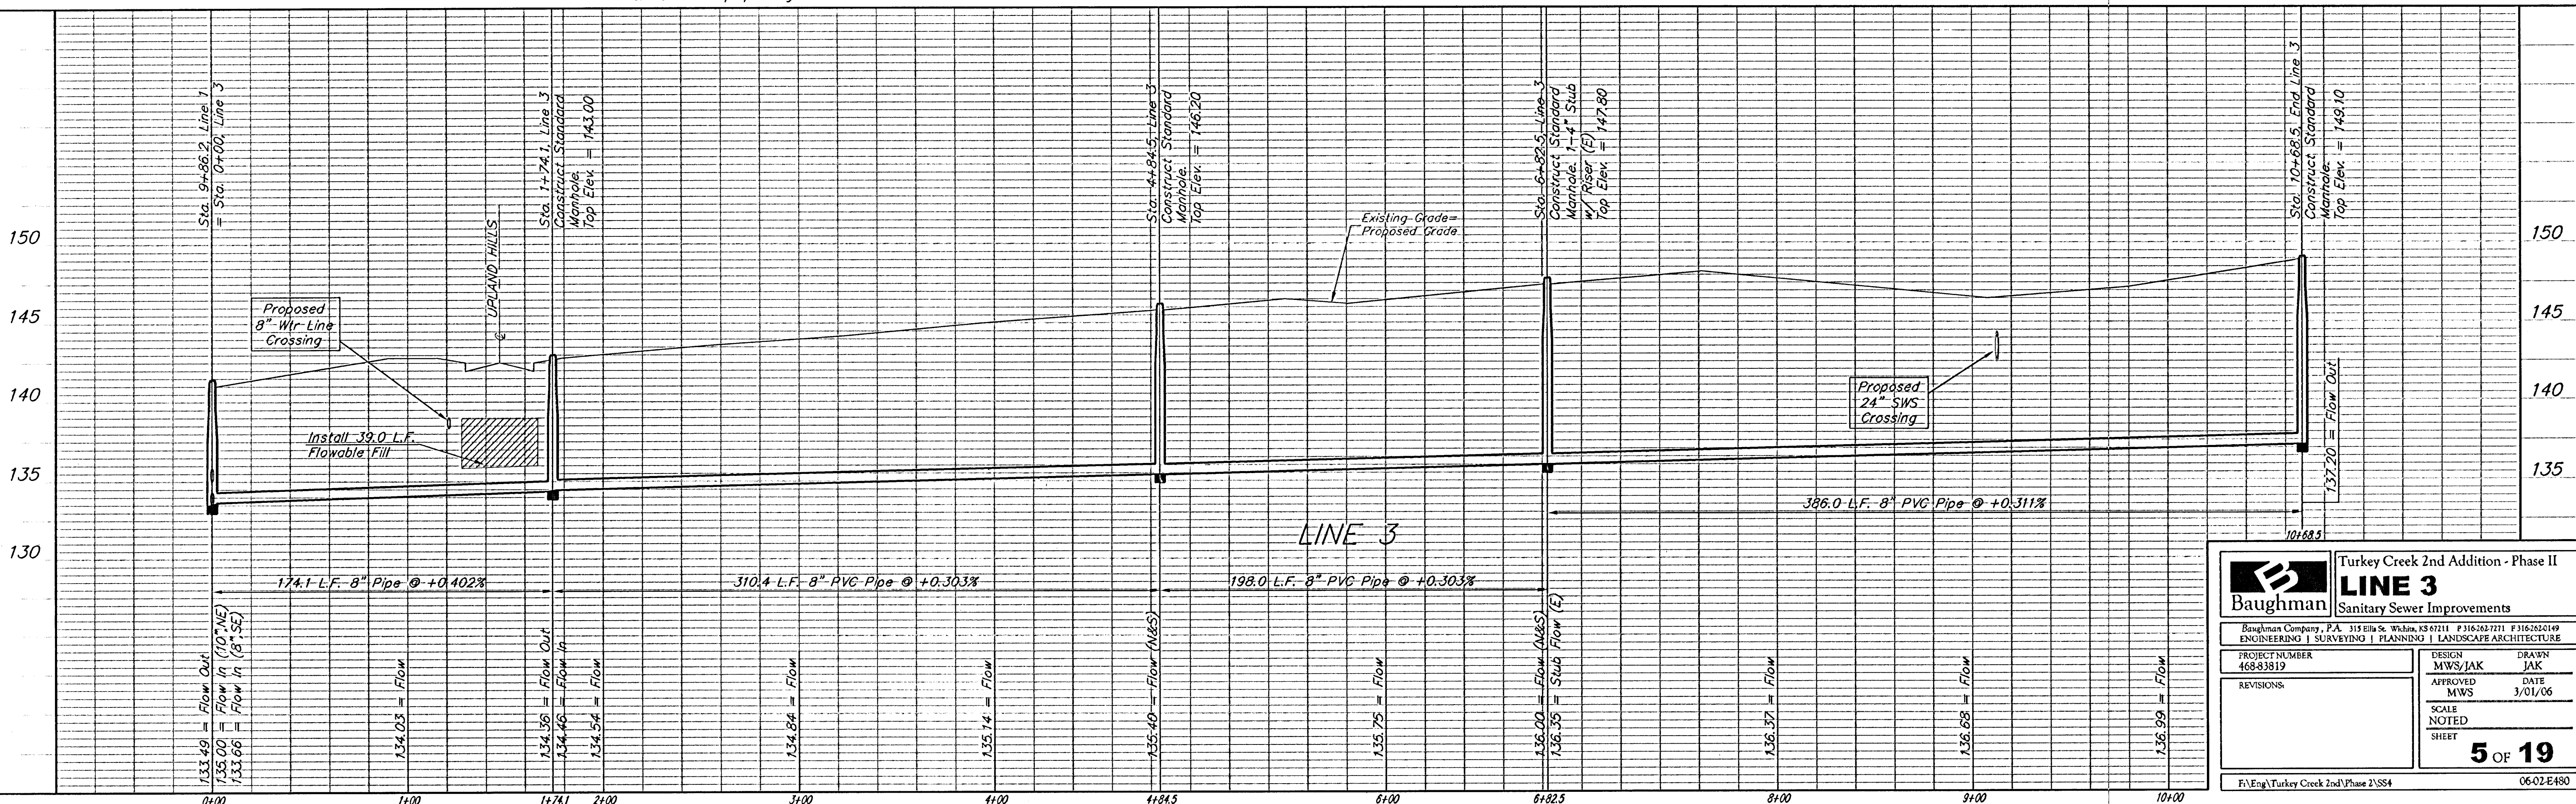


BENCHMARK
 119th St. W. & Pawnee
 City of Wichita Benchmark Disc.
 NE corner of intersection. 40' E
 and 30' N of centerline. 59.5' N of
 power pole @ SE corner of
 intersection. 156.8' NNE of
 centerline of E concrete headwall on
 culvert under 119th St. W.
 Elev. = 148.68 (City Datum)
 Elev. = 1336.08 (N.G.V.D.29)

SCALE:
 1" = 40' HORIZONTAL
 1" = 5' VERTICAL
 • = IRON

TURKEY CREEK 2ND ADDITION

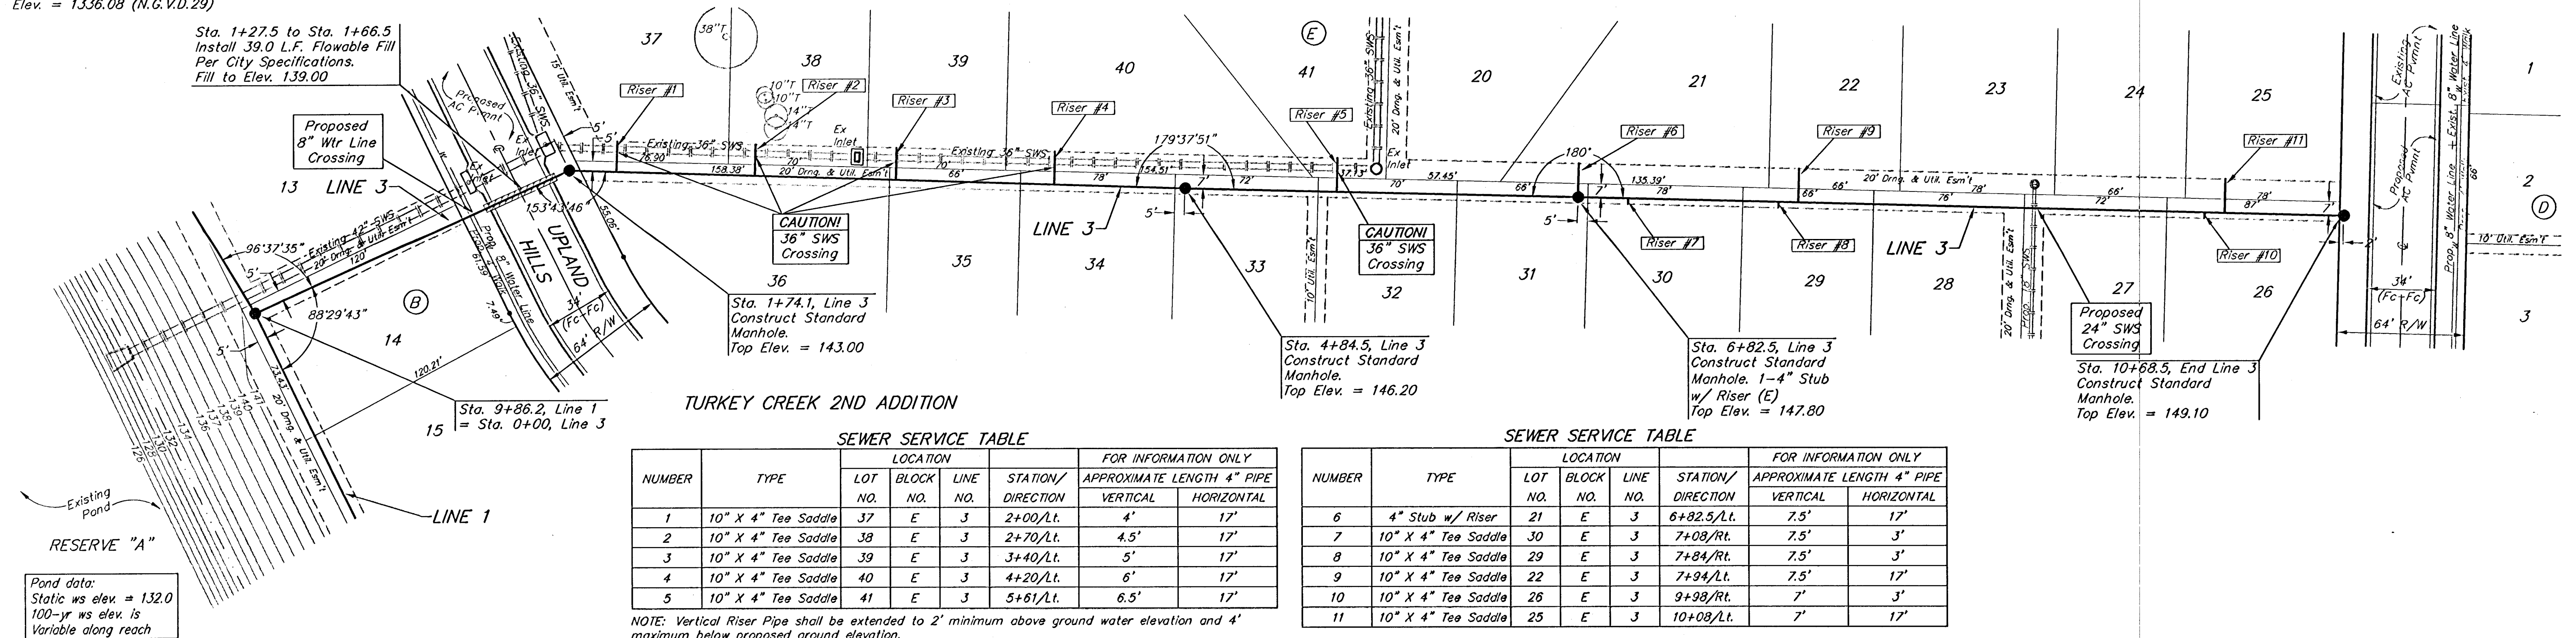

Baughman Turkey Creek 2nd Addition - Phase II
LINE 3
 Sanitary Sewer Improvements

Baughman Company, P.A. 115 8th St. W., Wichita, KS 67211 P 316.262.7111 F 316.262.6119
 ENGINEERING | SURVEYING | PLANNING | LANDSCAPE ARCHITECTURE

PROJECT NUMBER
 468-83819

DESIGN
 MWS/JAK

DRAWN
 JAK

APPROVED
 MWS

DATE
 3/01/06

SCALE
 NOTED

SHEET
5 OF 19

F:\Eng\Turkey Creek 2nd\Phase 2\SS4 06-02-E480