


BENCHMARK
119th St. W. & Pawnee
City of Wichita Benchmark Disc.
NE corner of intersection. 40' E
and 30' N of centerline. 59.5' N of
power pole @ SE corner of
intersection. 156.8' NNE of
centerline of E concrete headwall on
culvert under 119th St. W.
Elev. = 148.68 (City Datum)
Elev. = 1336.08 (N.G.V.D.29)

TURKEY CREEK 2ND ADDITION

SCALE:
1" = 40' HORIZONTAL
1" = 5' VERTICAL
• = IRON

Sta. 0+00, Begin Line 4
= Sta. 0+00, Line 1
Connect to Existing 10" Stub
and Extend 10" Pipe South
Contractor to Verify Depth
and Location of Existing
Stub Prior to Construction.


Pond data:
Static ws elev. = 132.0
100-yr ws elev. is
Variable along reach

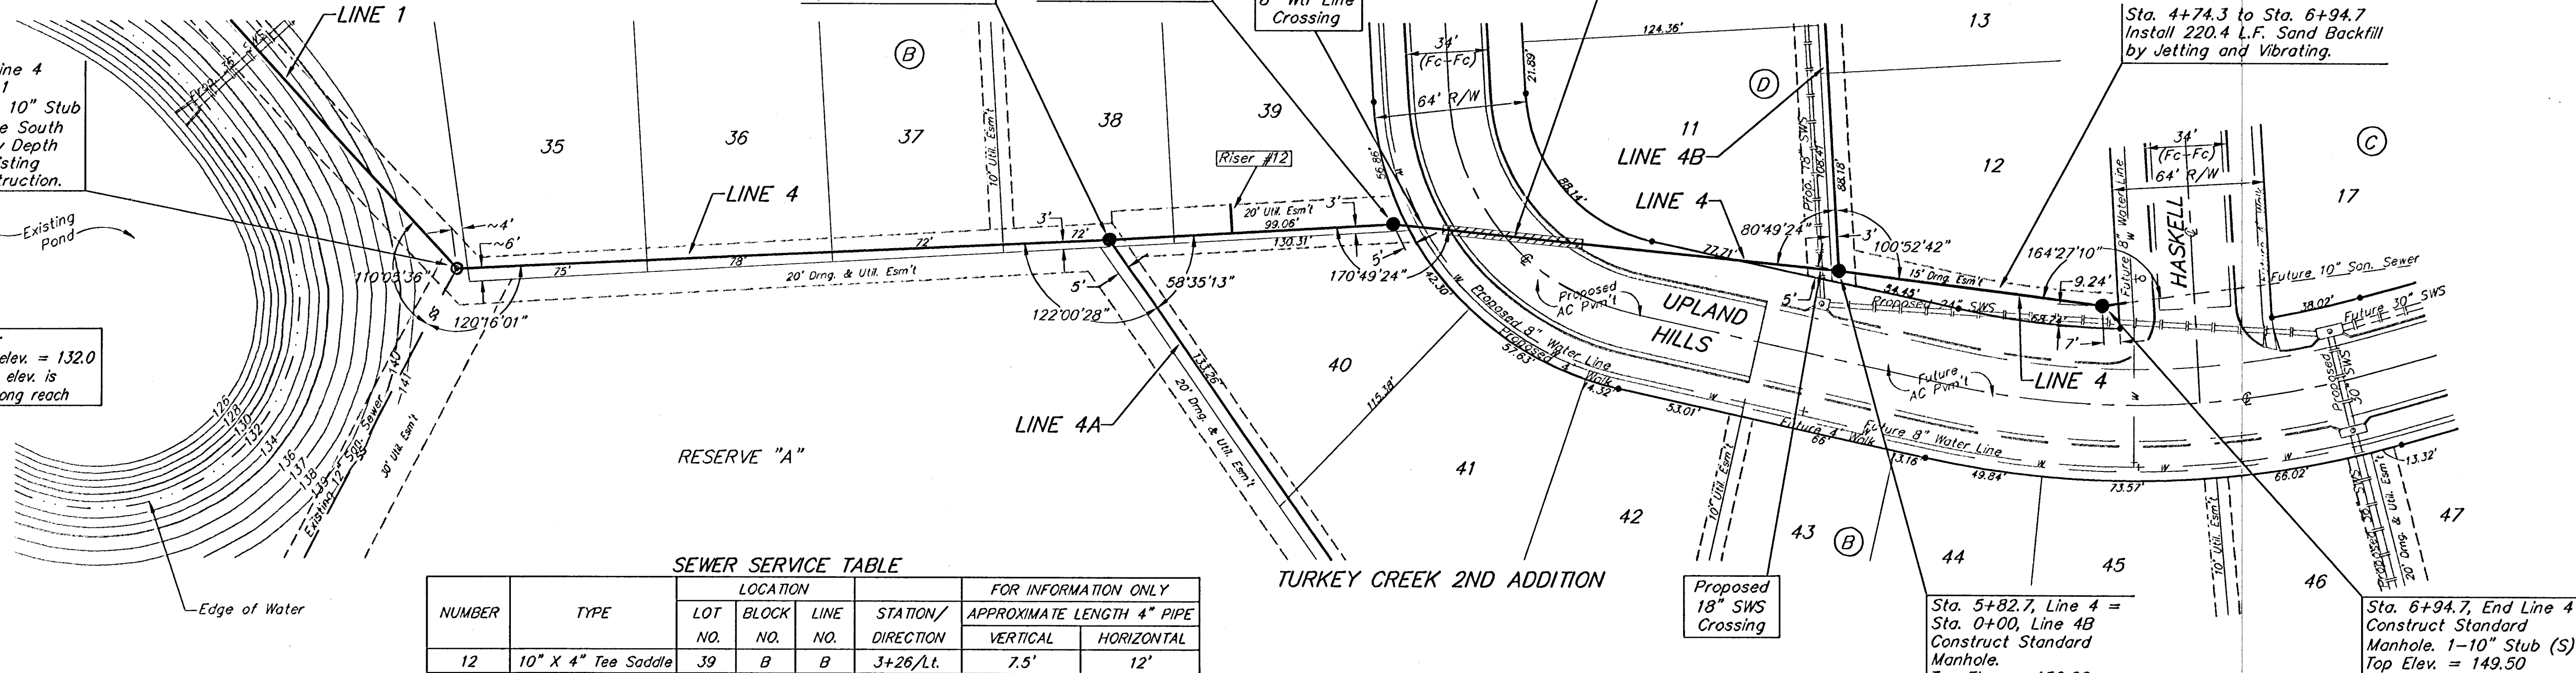

SEWER SERVICE TABLE

NUMBER	TYPE	LOCATION			FOR INFORMATION ONLY	
		LOT NO.	BLOCK NO.	LINE NO.	STATION/DIRECTION	APPROXIMATE LENGTH 4" PIPE VERTICAL HORIZONTAL
12	10" X 4" Tee Saddle	39	B	B	3+26/Lt.	7.5' 12'

NOTE: Vertical Riser Pipe shall be extended to 2' minimum above ground water elevation and 4' maximum below proposed ground elevation.

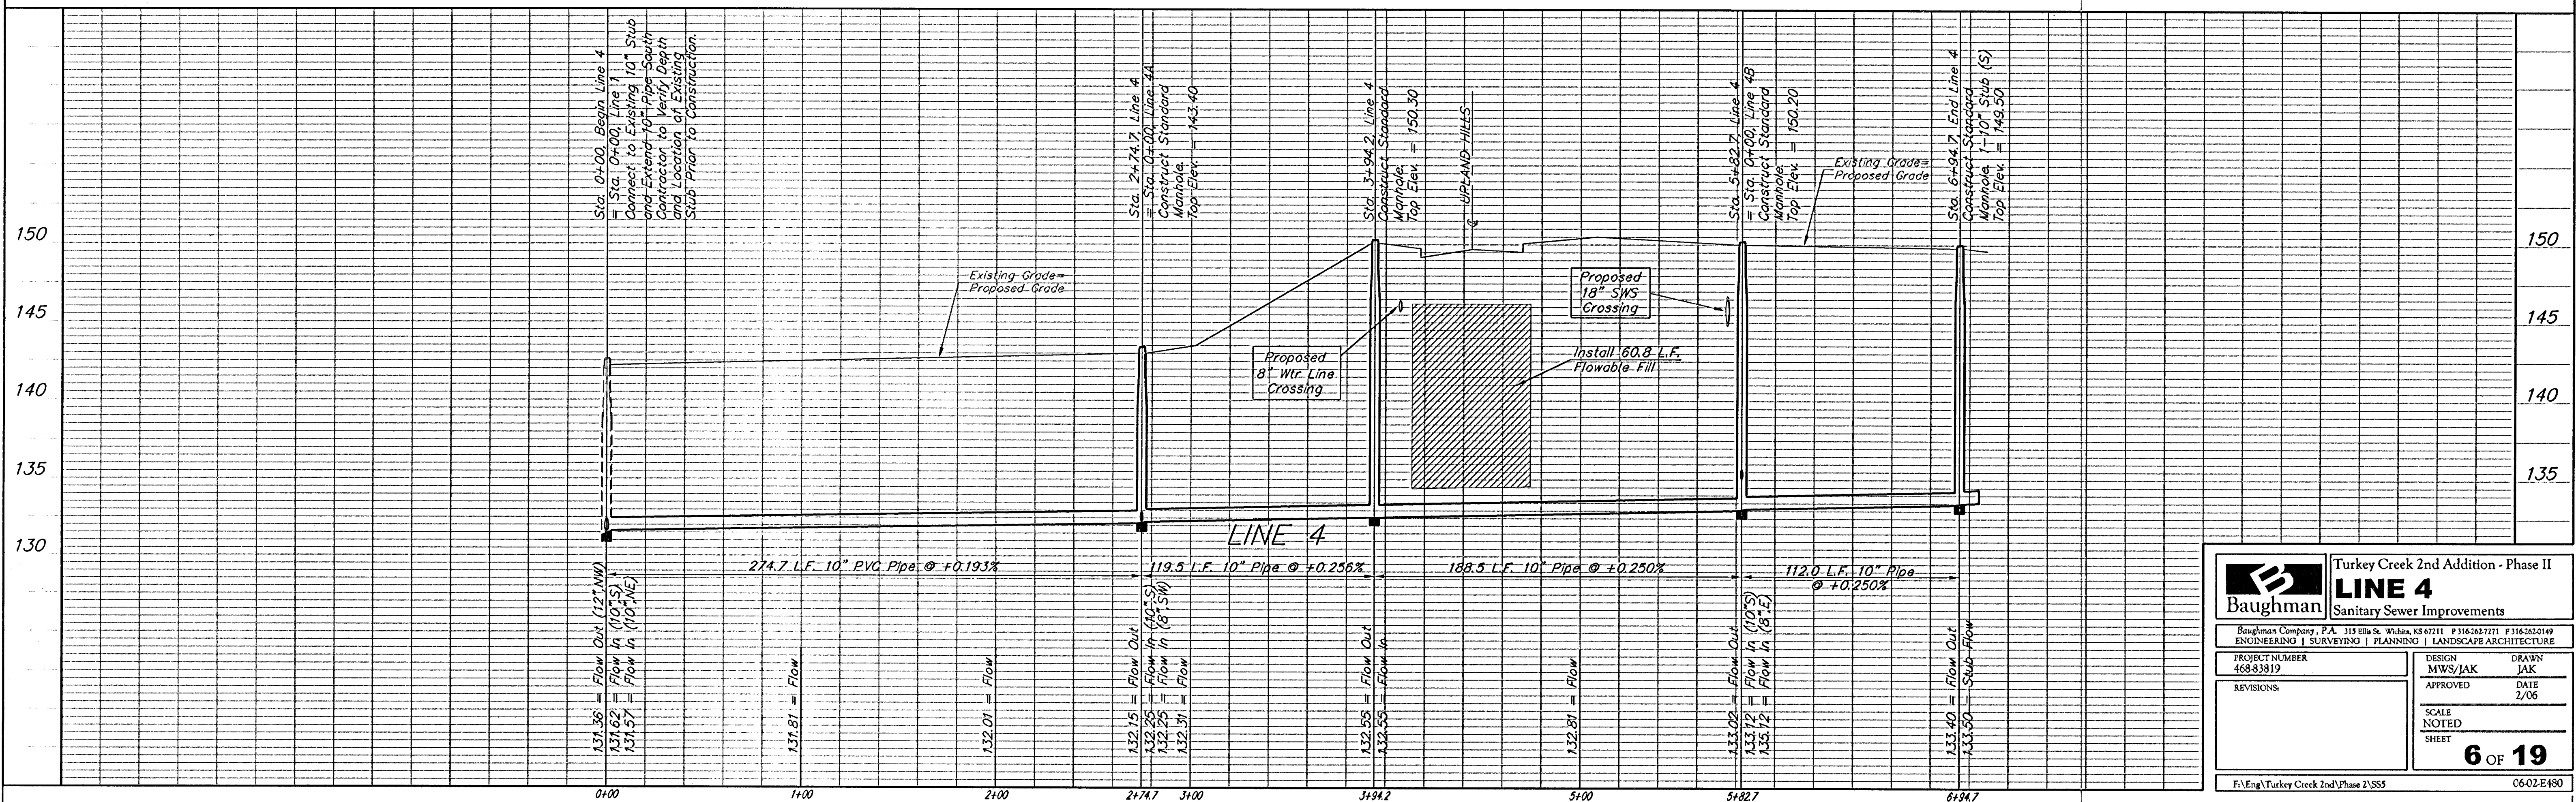

**Baughman**

Turkey Creek 2nd Addition - Phase II
LINE 4
Sanitary Sewer Improvements

PROJECT NUMBER
468-83819

DESIGN
MWS/JAK

APPROVED
DATE
2/06

REVISIONS

SCALE
NOTED
SHEET

6 OF 19

F:\Eng\Turkey Creek 2nd\Phase 2\SSS 06-02-E480