

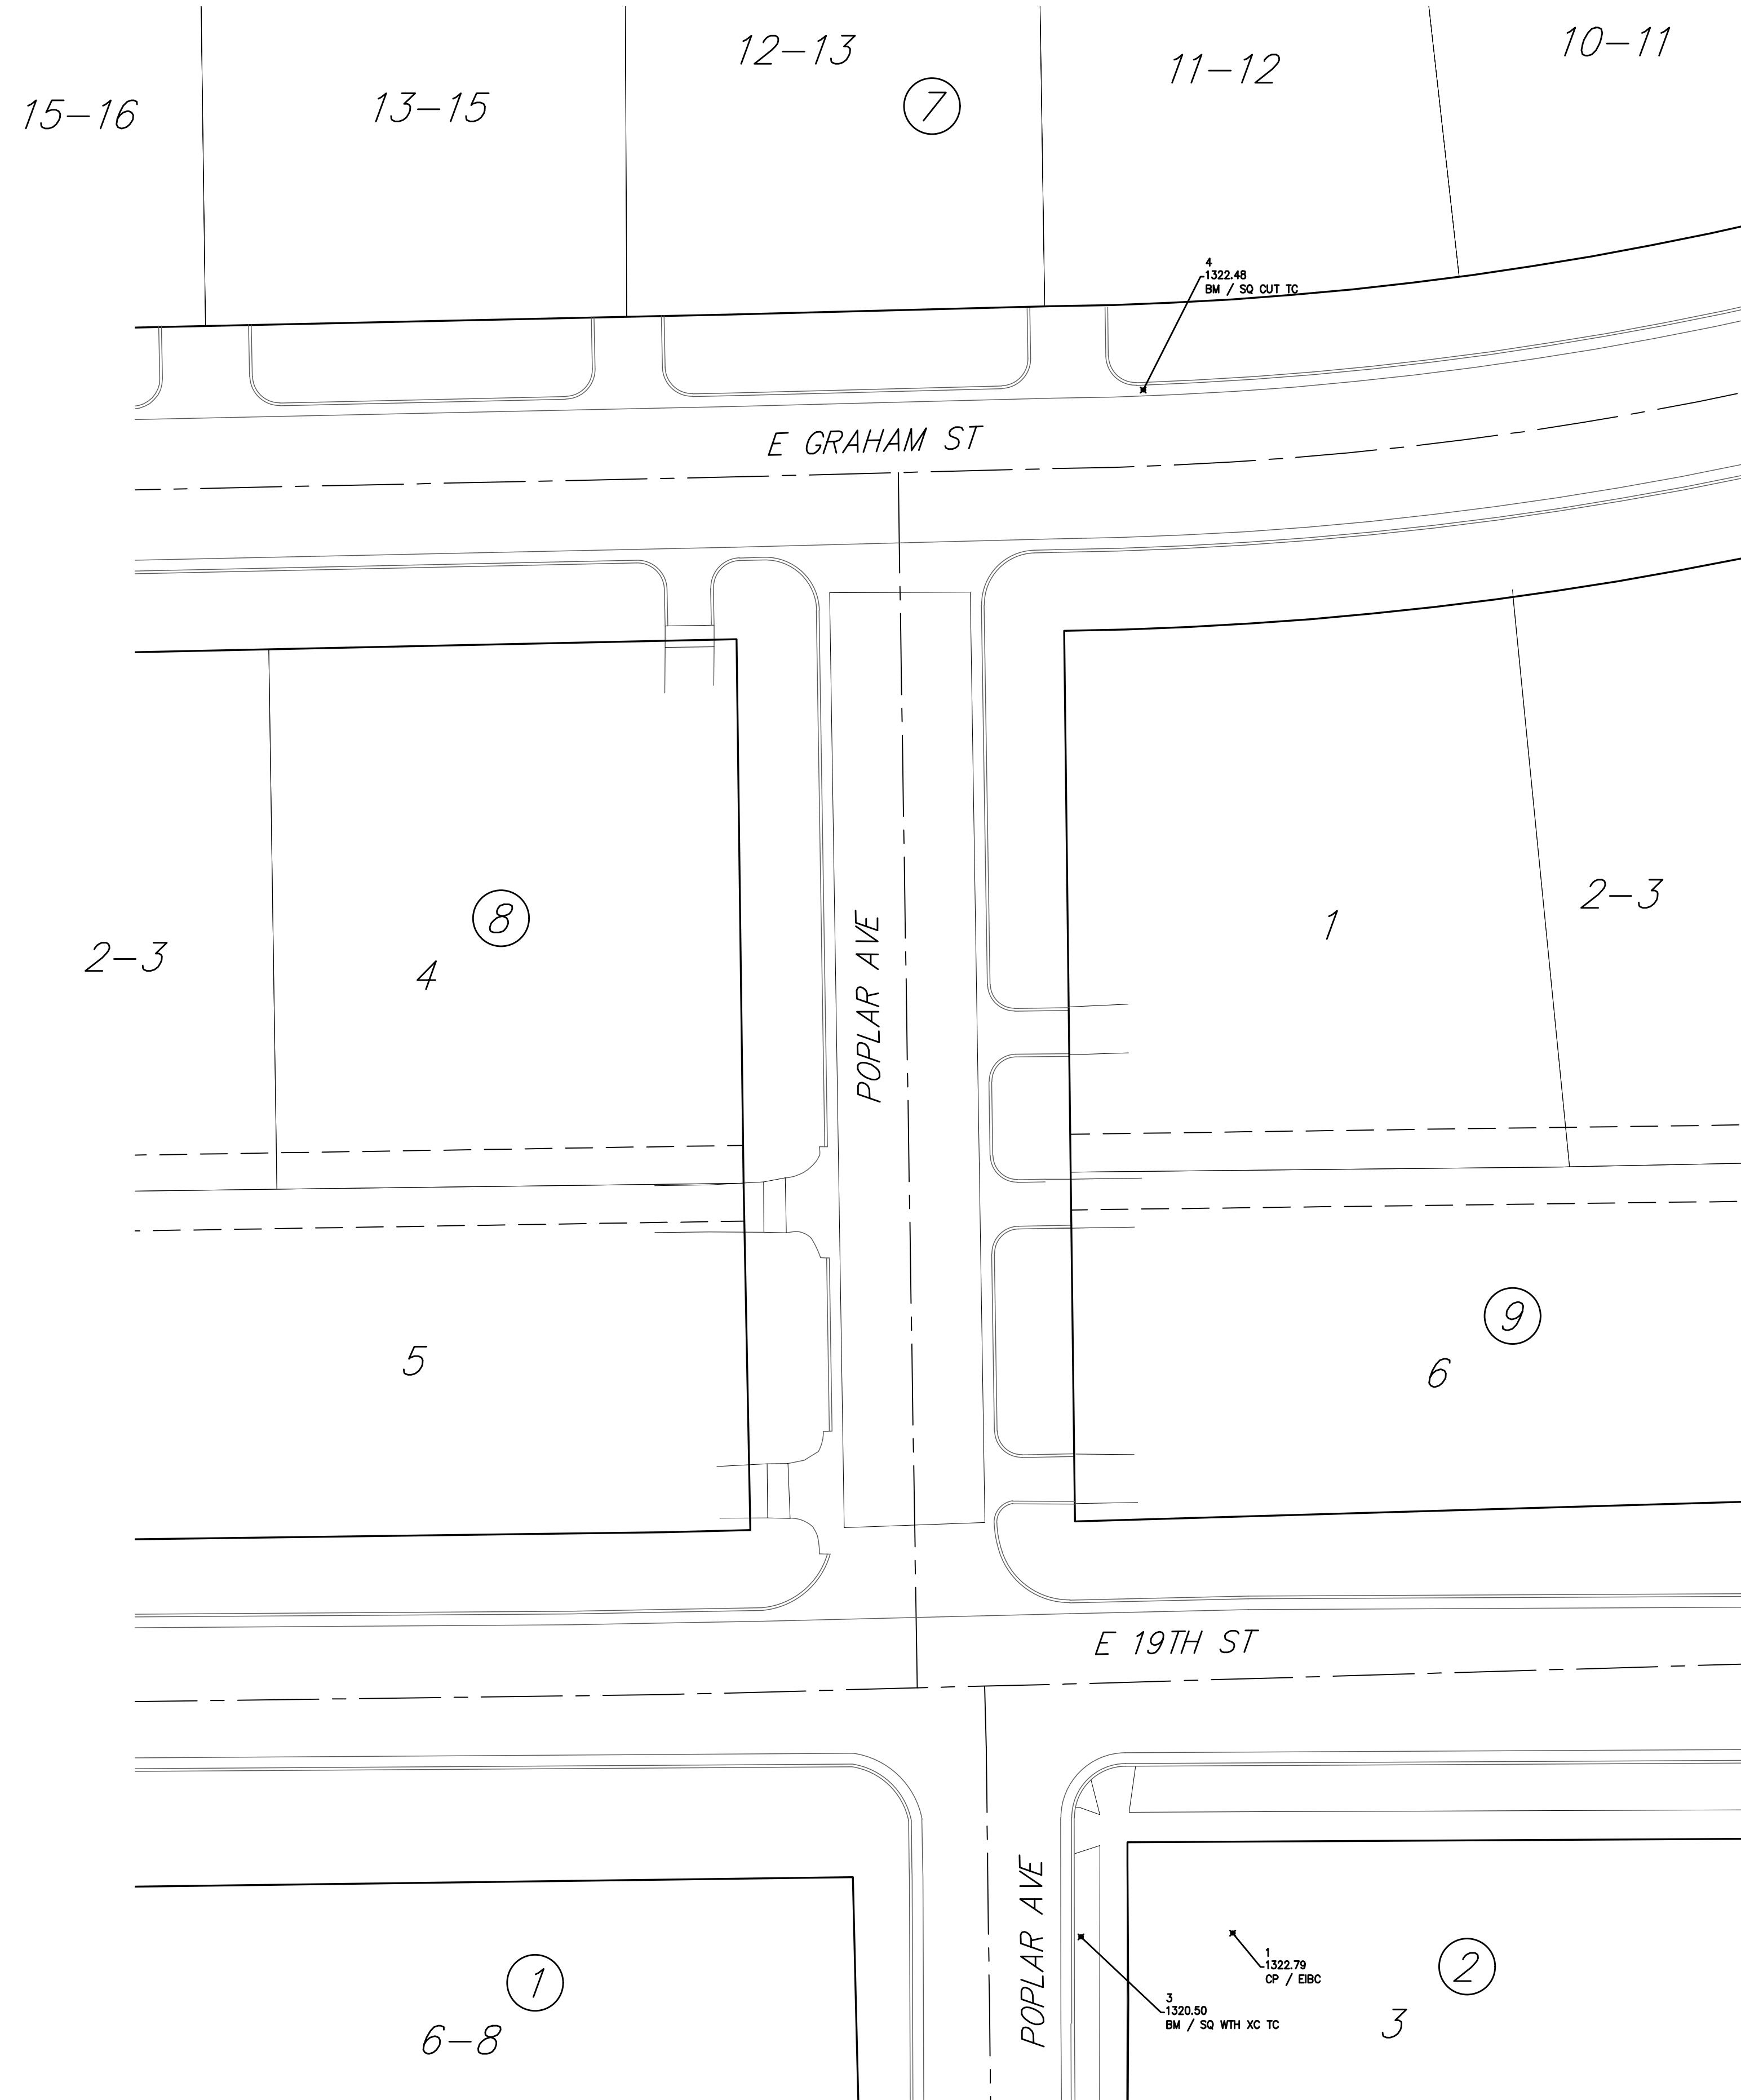
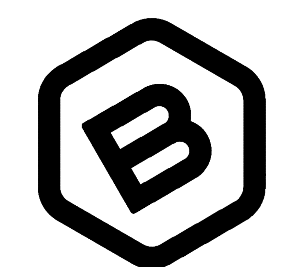


**BENCHMARKS:**  
**BENCHMARK #1**  
 Square cut set on the top of curb, 15 ft S and 18 ft E of W Lot corner 11-12 BLK 7. Elev. = 1322.38 (NAVD88)  
**BENCHMARK #2**  
 Square cut w/ "x" cut set on the top of curb, 35 ft S and 7 ft W of NW Lot corner 3 BLK 2. Elev. = 1320.50 (NAVD88)

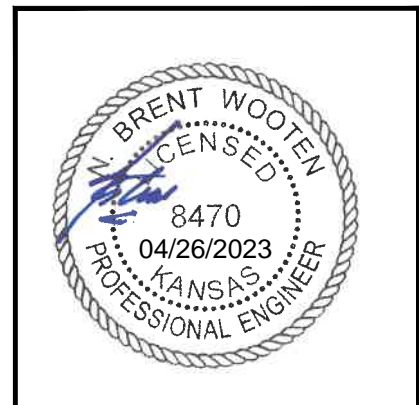

Point Table				
Point #	Northing	Easting	Elevation	Description
1	1,697,673.1000	1,657,430.0400	1322.79	CP / EIBC
3	1,697,672.4200	1,657,401.9800	1320.50	BM / SQ WTH XC TC
4	1,697,958.3000	1,657,413.4900	1322.48	BM / SQ CUT TC

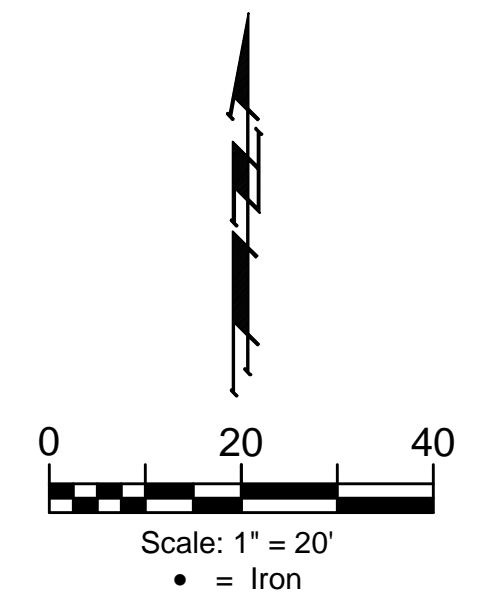

**BAUGHMAN COMPANY**  
 315 Ellis St.  
 Wichita, KS 67211  
 316-262-7271  
 BaughmanCo.com

**COORDINATES**

Street Paving Improvements  
 PROJECT NUMBER:  
 472-2023-085849  
 DESIGN: NBW DRAWN: AJV  
 DATE: Apr. 5, 2023  
 SHEET 11 OF 12