






BENCHMARK #1
 Chiseled square in top center of south headwall of RCB structure located 69'± E of \mathcal{L} of Harding Ave. & 34' N of \mathcal{L} of 10th ST North
 Elev. = 1377.10 (NAVD88)

BENCHMARK #2
 Square cut set in top curb. North side of 10th ST N. Approx. 256' West of the intersection of Pinecrest Ave. & 10th St N.
 Elev. = 1379.33 (NAVD88, GEOID18)

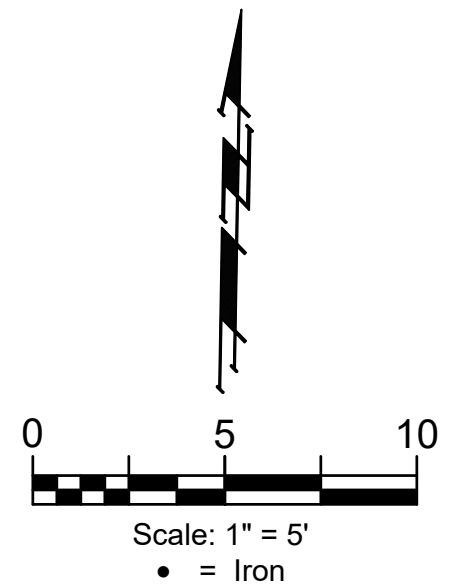

-  - Existing Tree
-  - Existing Water Meter

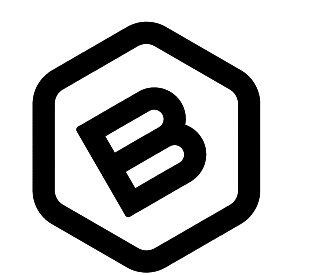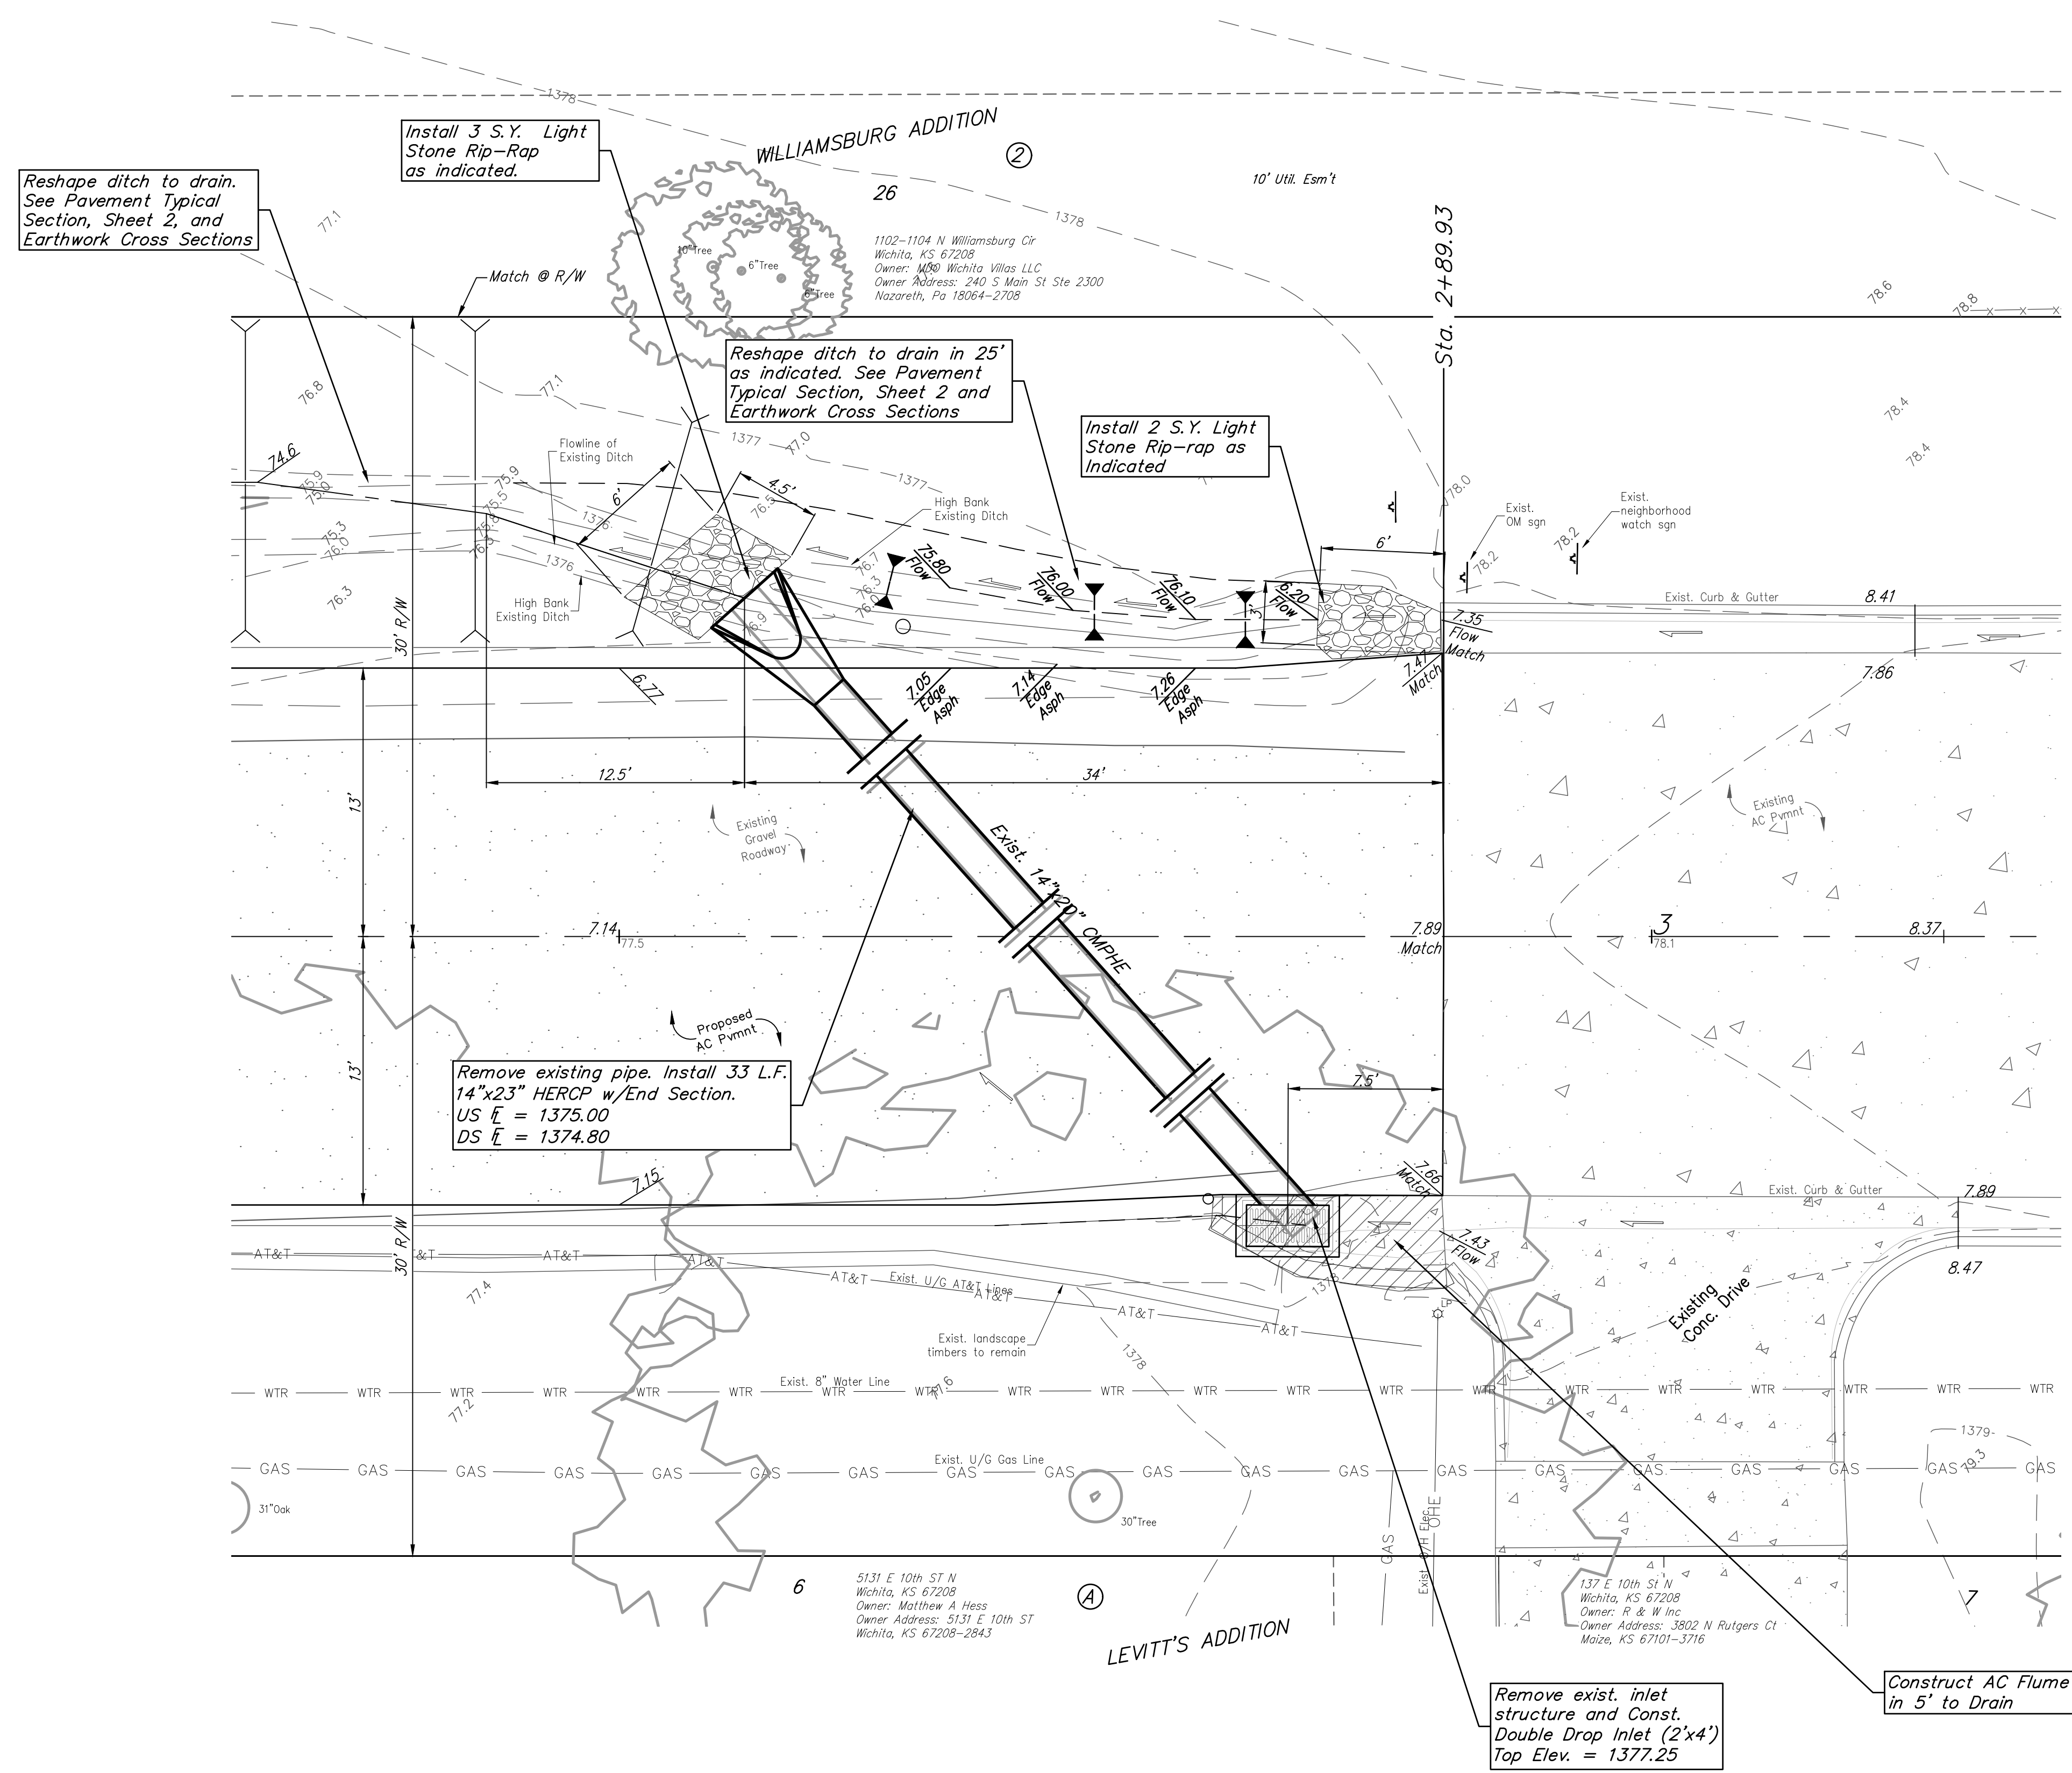

BAUGHMAN COMPANY
 315 Ellis St.
 Wichita, KS 67211
 316-262-7271
 BaughmanCo.com

DITCH GRADING	
Paving Improvements	
PROJECT NUMBER: 472-2023-085851	
DESIGN: NBW DRAWN: JAK	
DATE: Apr. 24, 2023	
SHEET	OF
5	13

File: E:\Projects\Poplar, Lilac & 10th Street\NSTR PLANS - 10th St.dwg