

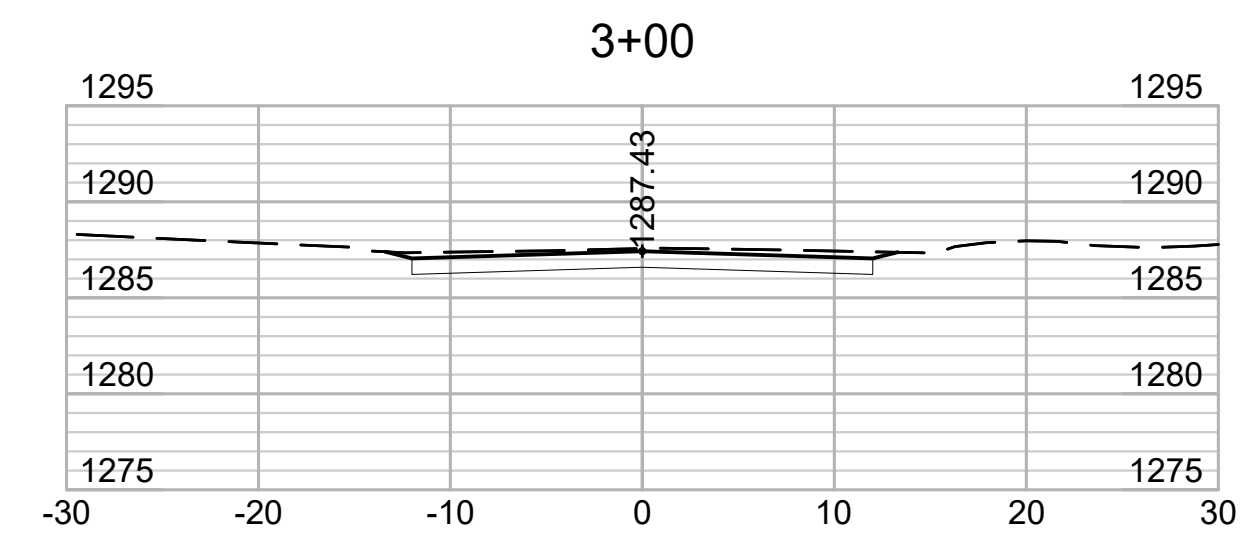
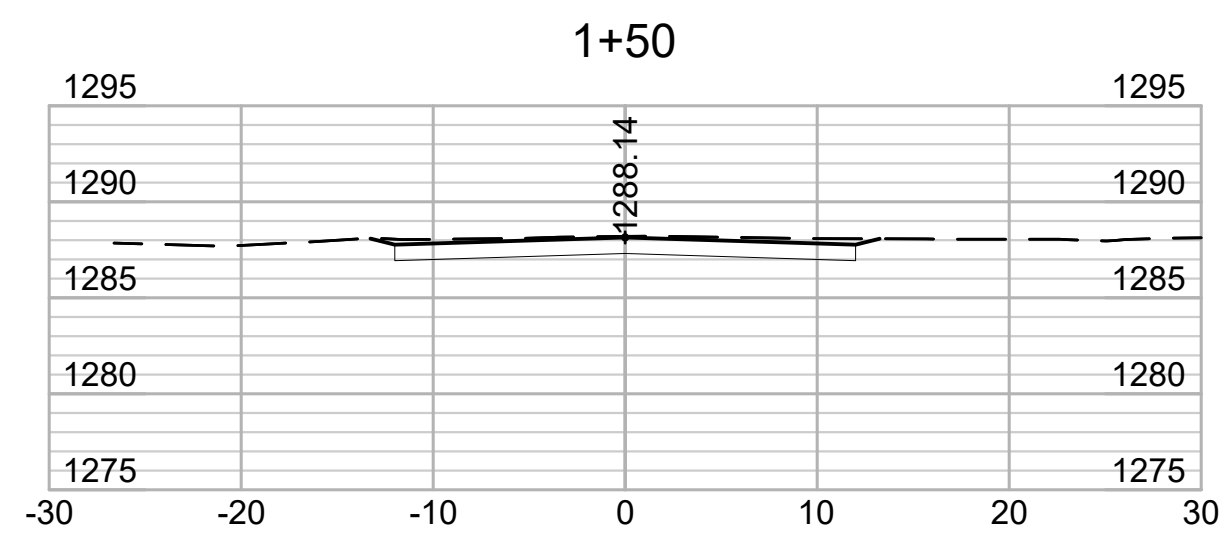
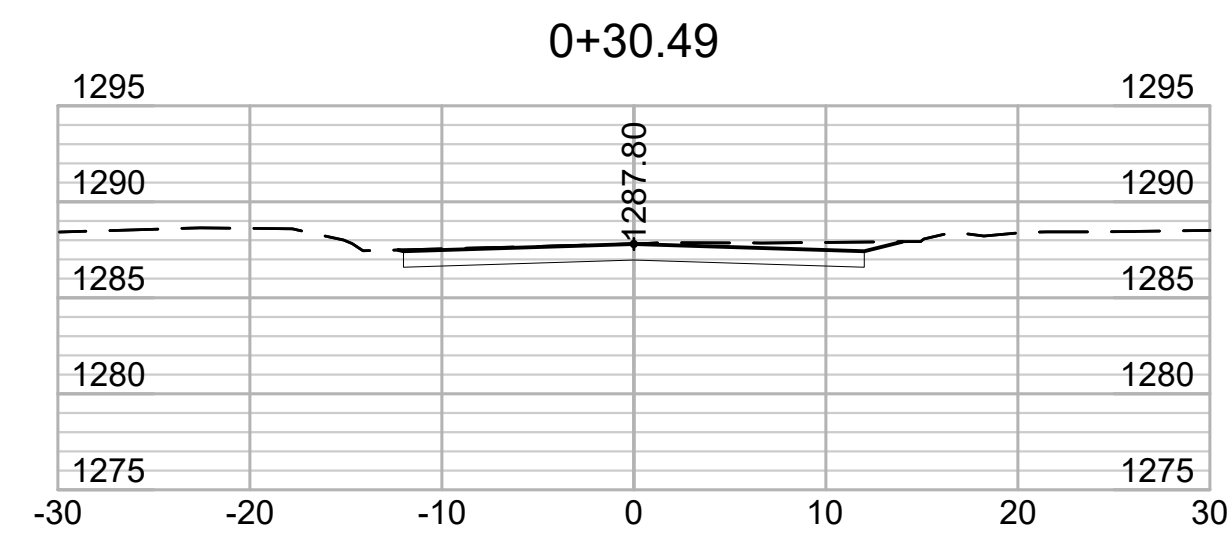
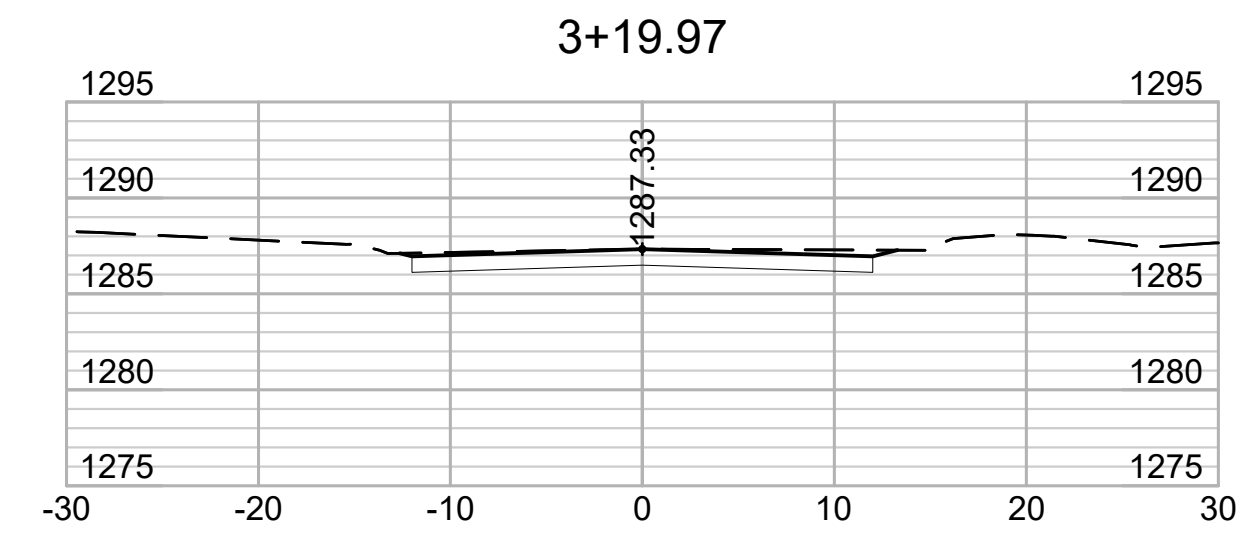
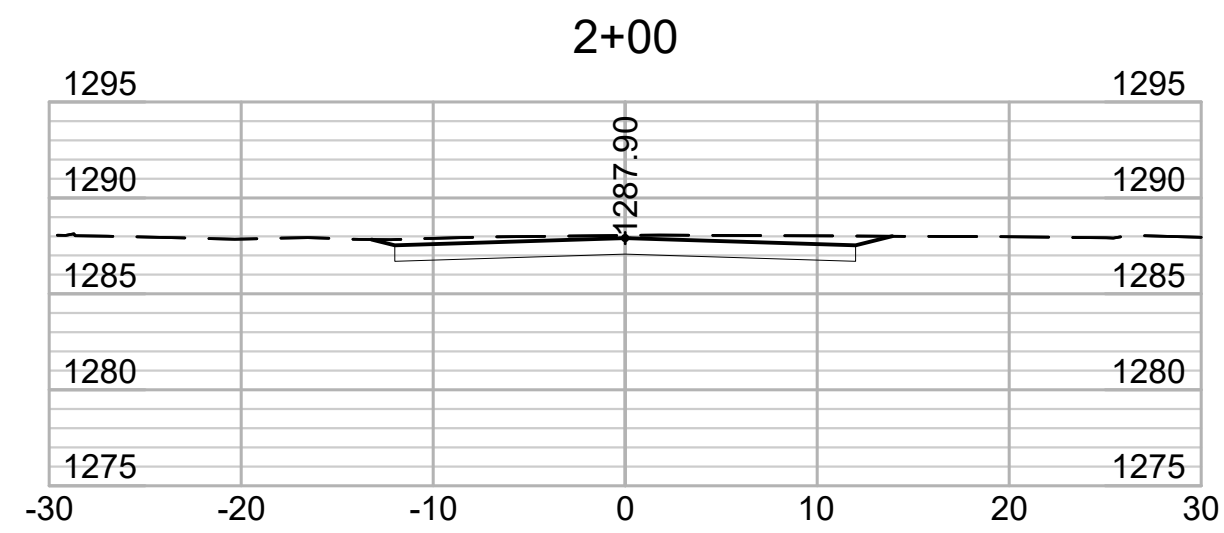
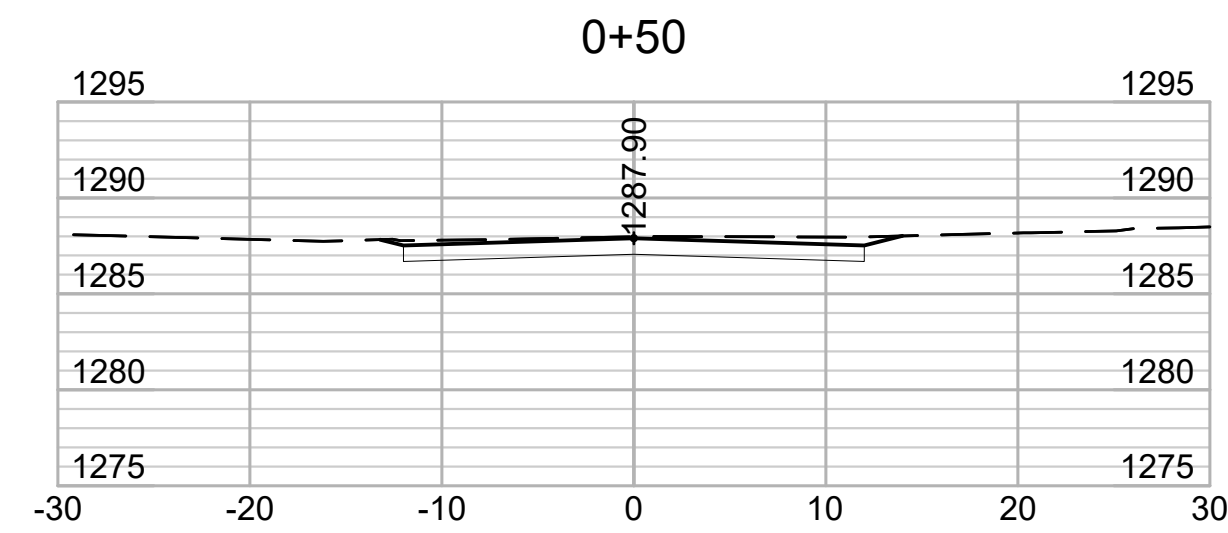
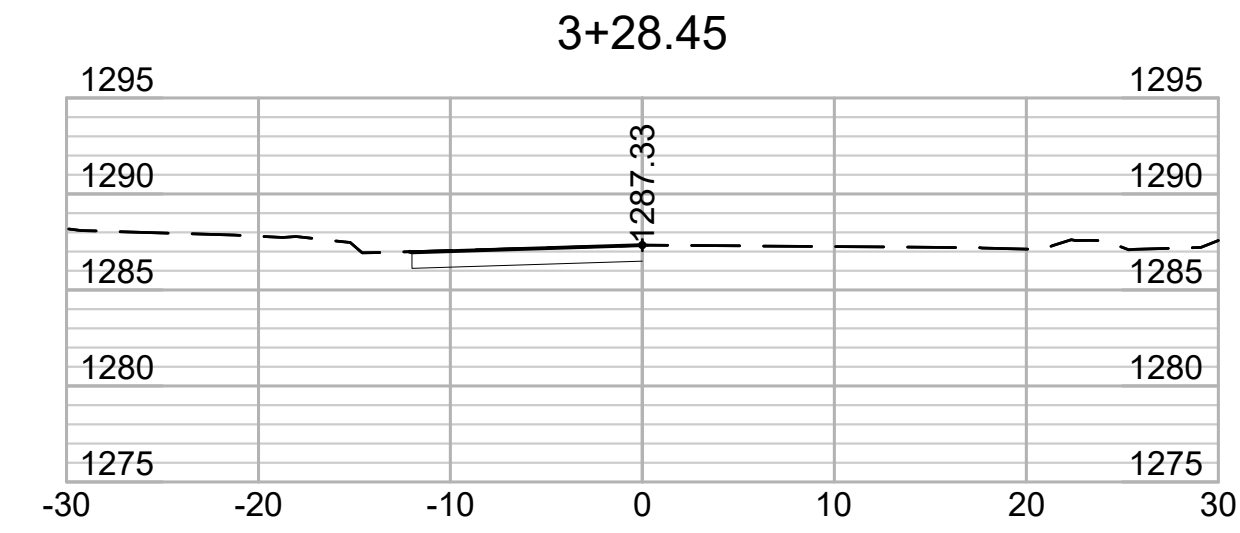


SKINNER CROSS-SECTIONS

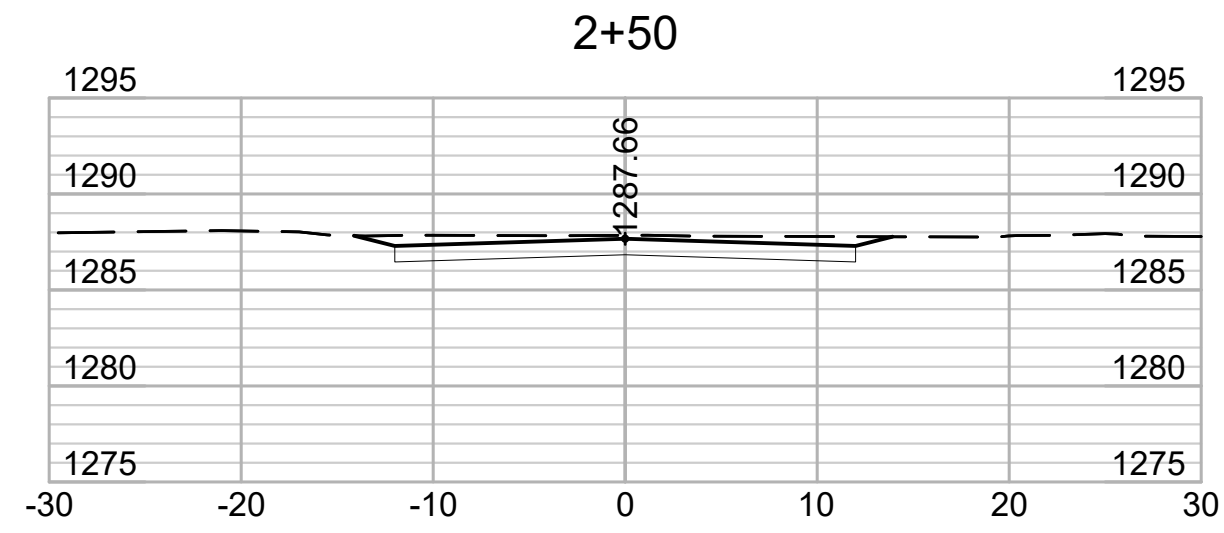

File: L:\2022\22T41008 - Funston-Pattie-Skinner St Replacement\Drawings\C3D\22T41008-ENGINEERING BASE.dwg Last Save: 9/1/2023 2:46 PM Last saved by: CDJurey
Last plotted by: Jurey, Caleb D. Plot Date: 9/1/2023 4:22 PM Plotter used: None Plot Scale: 1:2.585 Plot Date: 9/1/2023 4:22 PM Plotter used: None

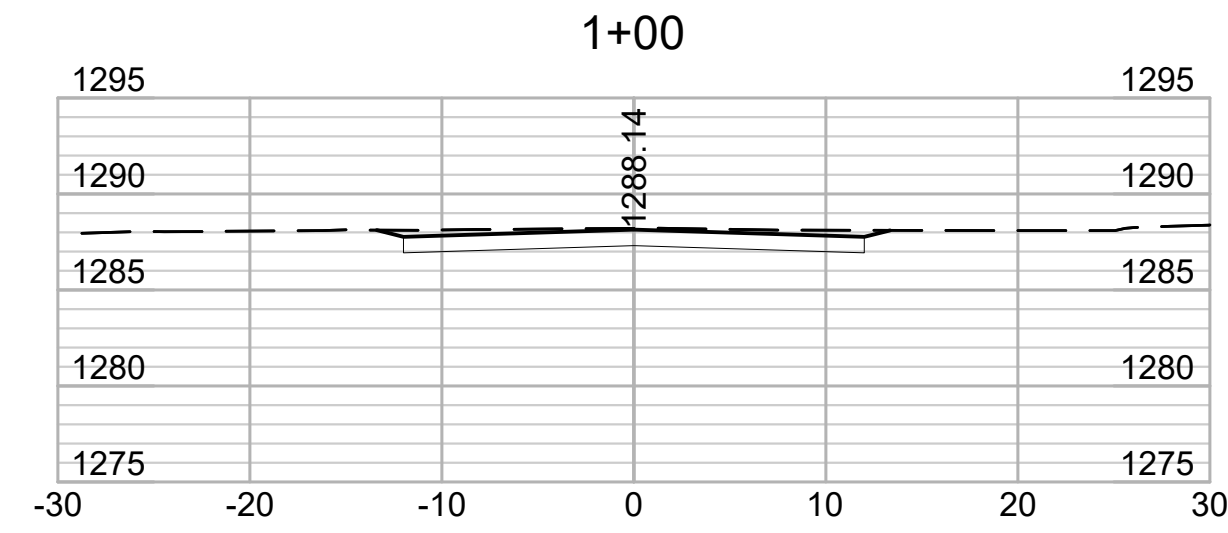

© 2023 GARVER, LLC
THIS DOCUMENT, ALONG WITH THE IDEAS AND DESIGNS CONVEYED HEREIN, SHALL BE CONSIDERED INSTRUMENTS OF PROFESSIONAL SERVICE AND ARE PROPERTY OF GARVER, LLC. ANY USE, REPRODUCTION, OR DISTRIBUTION OF THIS DOCUMENT, ALONG WITH THE IDEAS AND DESIGN CONTAINED HEREIN, IS PROHIBITED UNLESS AUTHORIZED IN WRITING BY GARVER, LLC OR EXPLICITLY ALLOWED IN THE GOVERNING PROFESSIONAL SERVICES AGREEMENT FOR THIS WORK.

1995 Midfield Rd
Wichita, KS 67209
(316) 264-8008



REV.	DATE	DESCRIPTION	BY



CITY OF WICHITA
WICHITA, KANSAS
FUNSTON, PATTIE,
AND SKINNER
PAVING

SKINNER X-SEC

JOB NO.: 22T41008
DATE: JUL 2023
DESIGNED BY: CDJ
DRAWN BY: CDJ

BAR IS ONE INCH ON ORIGINAL DRAWING
0 1" IF NOT ONE INCH ON THIS SHEET, ADJUST SCALES ACCORDINGLY.

DRAWING NUMBER

SHEET NUMBER **12** OF **19**