




© 2023 GARVER, LLC  
 THIS DOCUMENT, ALONG WITH THE IDEAS AND DESIGNS CONVEYED HEREIN, SHALL BE CONSIDERED INSTRUMENTS OF PROFESSIONAL SERVICE AND ARE PROPERTY OF GARVER, LLC. ANY USE, REPRODUCTION, OR DISTRIBUTION OF THIS DOCUMENT, ALONG WITH THE IDEAS AND DESIGN CONTAINED HEREIN, IS PROHIBITED UNLESS AUTHORIZED IN WRITING BY GARVER, LLC OR EXPLICITLY ALLOWED IN THE GOVERNING PROFESSIONAL SERVICES AGREEMENT FOR THIS WORK.

1995 Midfield Rd  
 Wichita, KS 67209  
 (316) 264-8008



| Point Table |           |           |           |             |
|-------------|-----------|-----------|-----------|-------------|
| Point #     | Elevation | Northing  | Easting   | Description |
| 1           | 1287.53   | 139666.03 | 137781.48 | BENCHMARK 1 |
| 2           | 1287.96   | 139668.56 | 137748.87 | BENCHMARK 2 |
| 3           | 1287.30   | 139723.55 | 137748.18 | BENCHMARK 3 |
| 10000       | 1288.68   | 139670.20 | 137807.28 | BASE        |
| 10001       | 1288.37   | 139665.92 | 137805.61 | IRON PIPE   |
| 10002       | 1287.44   | 139665.44 | 137782.27 | IRON PIPE   |
| 10003       | 1287.13   | 139667.94 | 137780.82 | IRON PIPE   |
| 10004       | 1286.26   | 139722.93 | 137779.80 | IRON PIPE   |
| 10005       | 1288.18   | 139724.87 | 137753.10 | REBAR       |
| 10006       | 1287.50   | 139719.92 | 137753.26 | IRON PIPE   |
| 10007       | 1288.67   | 139719.76 | 137748.21 | IRON PIPE   |
| 10008       | 1288.43   | 139669.88 | 137753.88 | REBAR       |
| 10009       | 1287.86   | 139670.05 | 137762.21 | REBAR       |
| 10010       | 1287.54   | 139687.08 | 137778.63 | REBAR       |

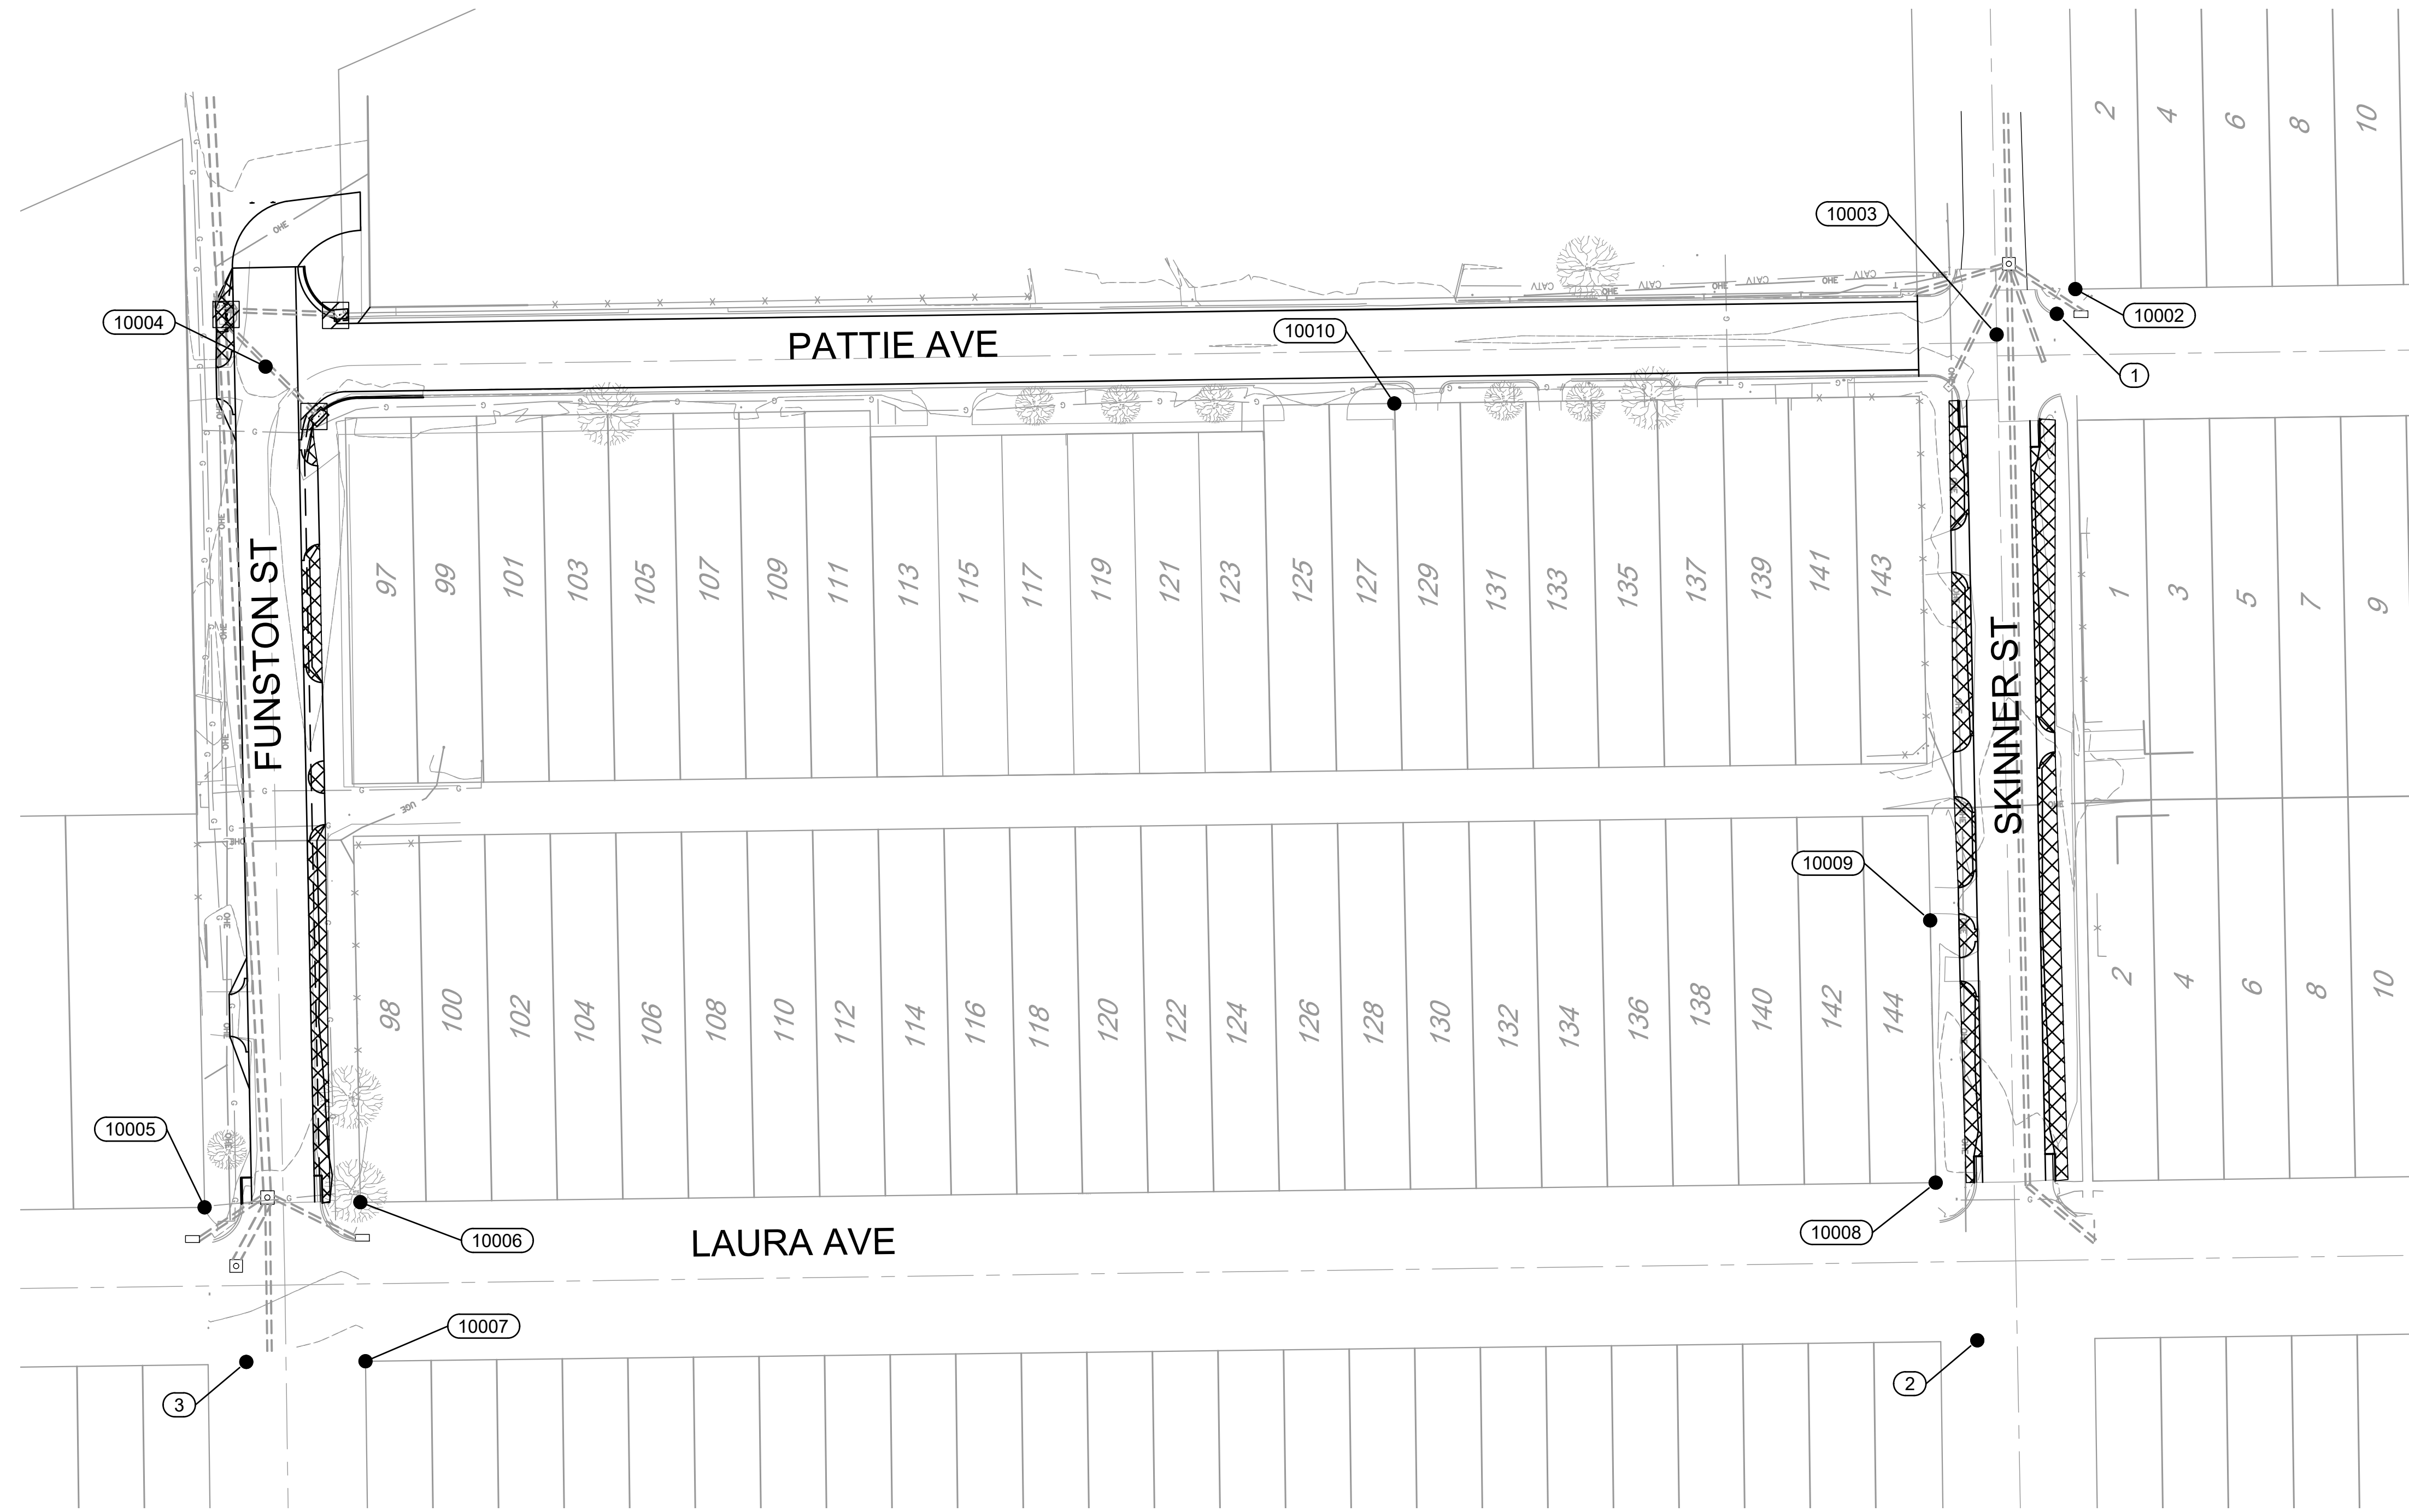

- INSTALL Inlet Protection (3 Ea.)
- INSTALL Curlex Blanket (580 S.Y.)

INLET PROTECTION SHALL BE INSTALLED AT THE BEGINNING OF THE PROJECT PRIOR TO ANY GRADING OR ROAD REMOVAL ACTIVITIES.

| REV. | DATE | DESCRIPTION | BY |
|------|------|-------------|----|
|      |      |             |    |
|      |      |             |    |
|      |      |             |    |



CITY OF WICHITA  
 WICHITA, KANSAS  
 FUNSTON, PATTIE,  
 AND SKINNER  
 PAVING

JOB NO.:  
 DATE:  
 DESIGNED BY:  
 DRAWN BY:  
 BAR IS ONE INCH ON ORIGINAL DRAWING  
 0 1"  
 IF NOT ONE INCH ON THIS SHEET, ADJUST SCALES ACCORDINGLY.  
 DRAWING NUMBER  
 SHEET NUMBER