




© 2023 GARVER, LLC
 THIS DOCUMENT, ALONG WITH THE IDEAS AND DESIGNS CONVEYED HEREIN, SHALL BE CONSIDERED INSTRUMENTS OF PROFESSIONAL SERVICE AND ARE PROPERTY OF GARVER, LLC. ANY USE, REPRODUCTION, OR DISTRIBUTION OF THIS DOCUMENT, ALONG WITH THE IDEAS AND DESIGN CONTAINED HEREIN, IS PROHIBITED UNLESS AUTHORIZED IN WRITING BY GARVER, LLC OR EXPLICITLY ALLOWED IN THE GOVERNING PROFESSIONAL SERVICES AGREEMENT FOR THIS WORK.

1995 Midfield Rd
 Wichita, KS 67209
 (316) 264-8008

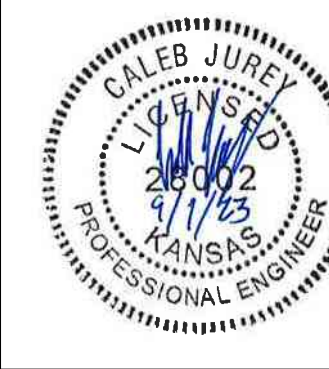

REV.	DATE	DESCRIPTION	BY



CITY OF WICHITA
 WICHITA, KANSAS
 FUNSTON, PATTIE,
 AND SKINNER
 PAVING

SKINNER


JOB NO.: 22T41008
 DATE: JUL 2023
 DESIGNED BY: CDJ
 DRAWN BY: CDJ

BAR IS ONE INCH ON ORIGINAL DRAWING
 IF NOT ONE INCH ON THIS SHEET, ADJUST SCALES ACCORDINGLY.



DRAWING NUMBER

SHEET NUMBER **8** OF **19**

RANSON'S ADDITION

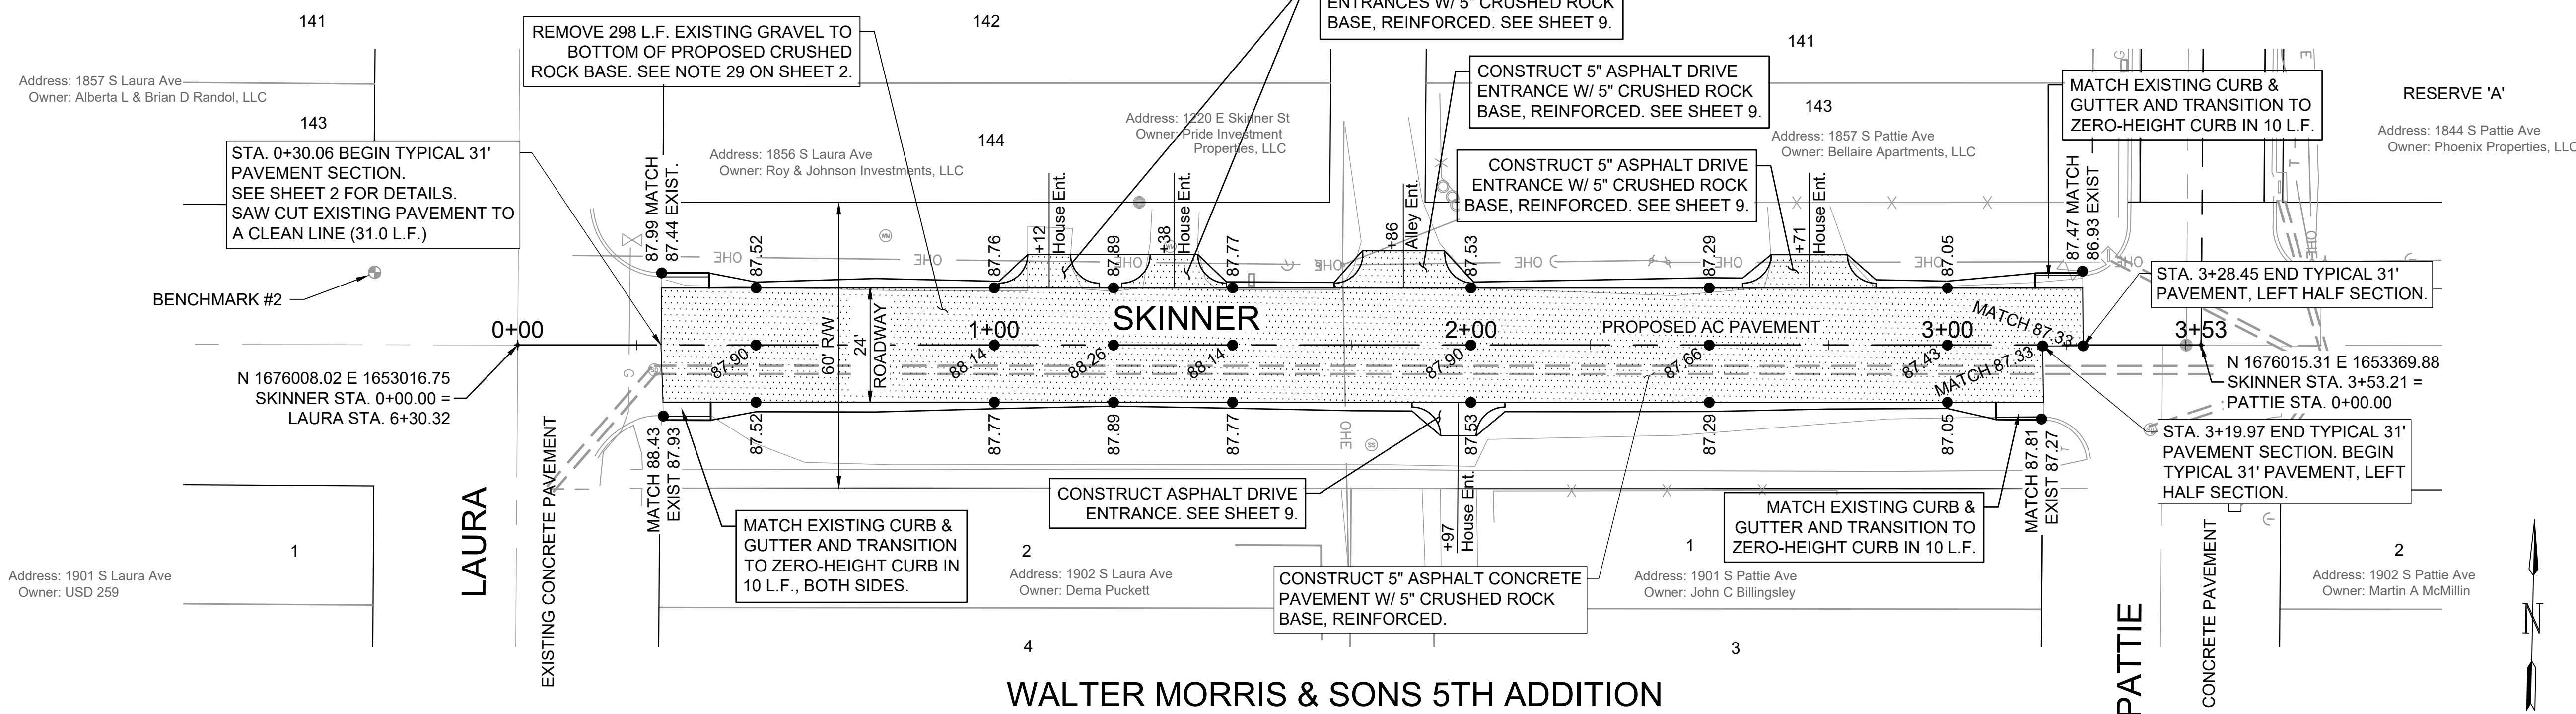

NOTE:
 CONTRACTOR SHALL TAKE CARE TO PROTECT ALL EXISTING TREES FROM DAMAGE.

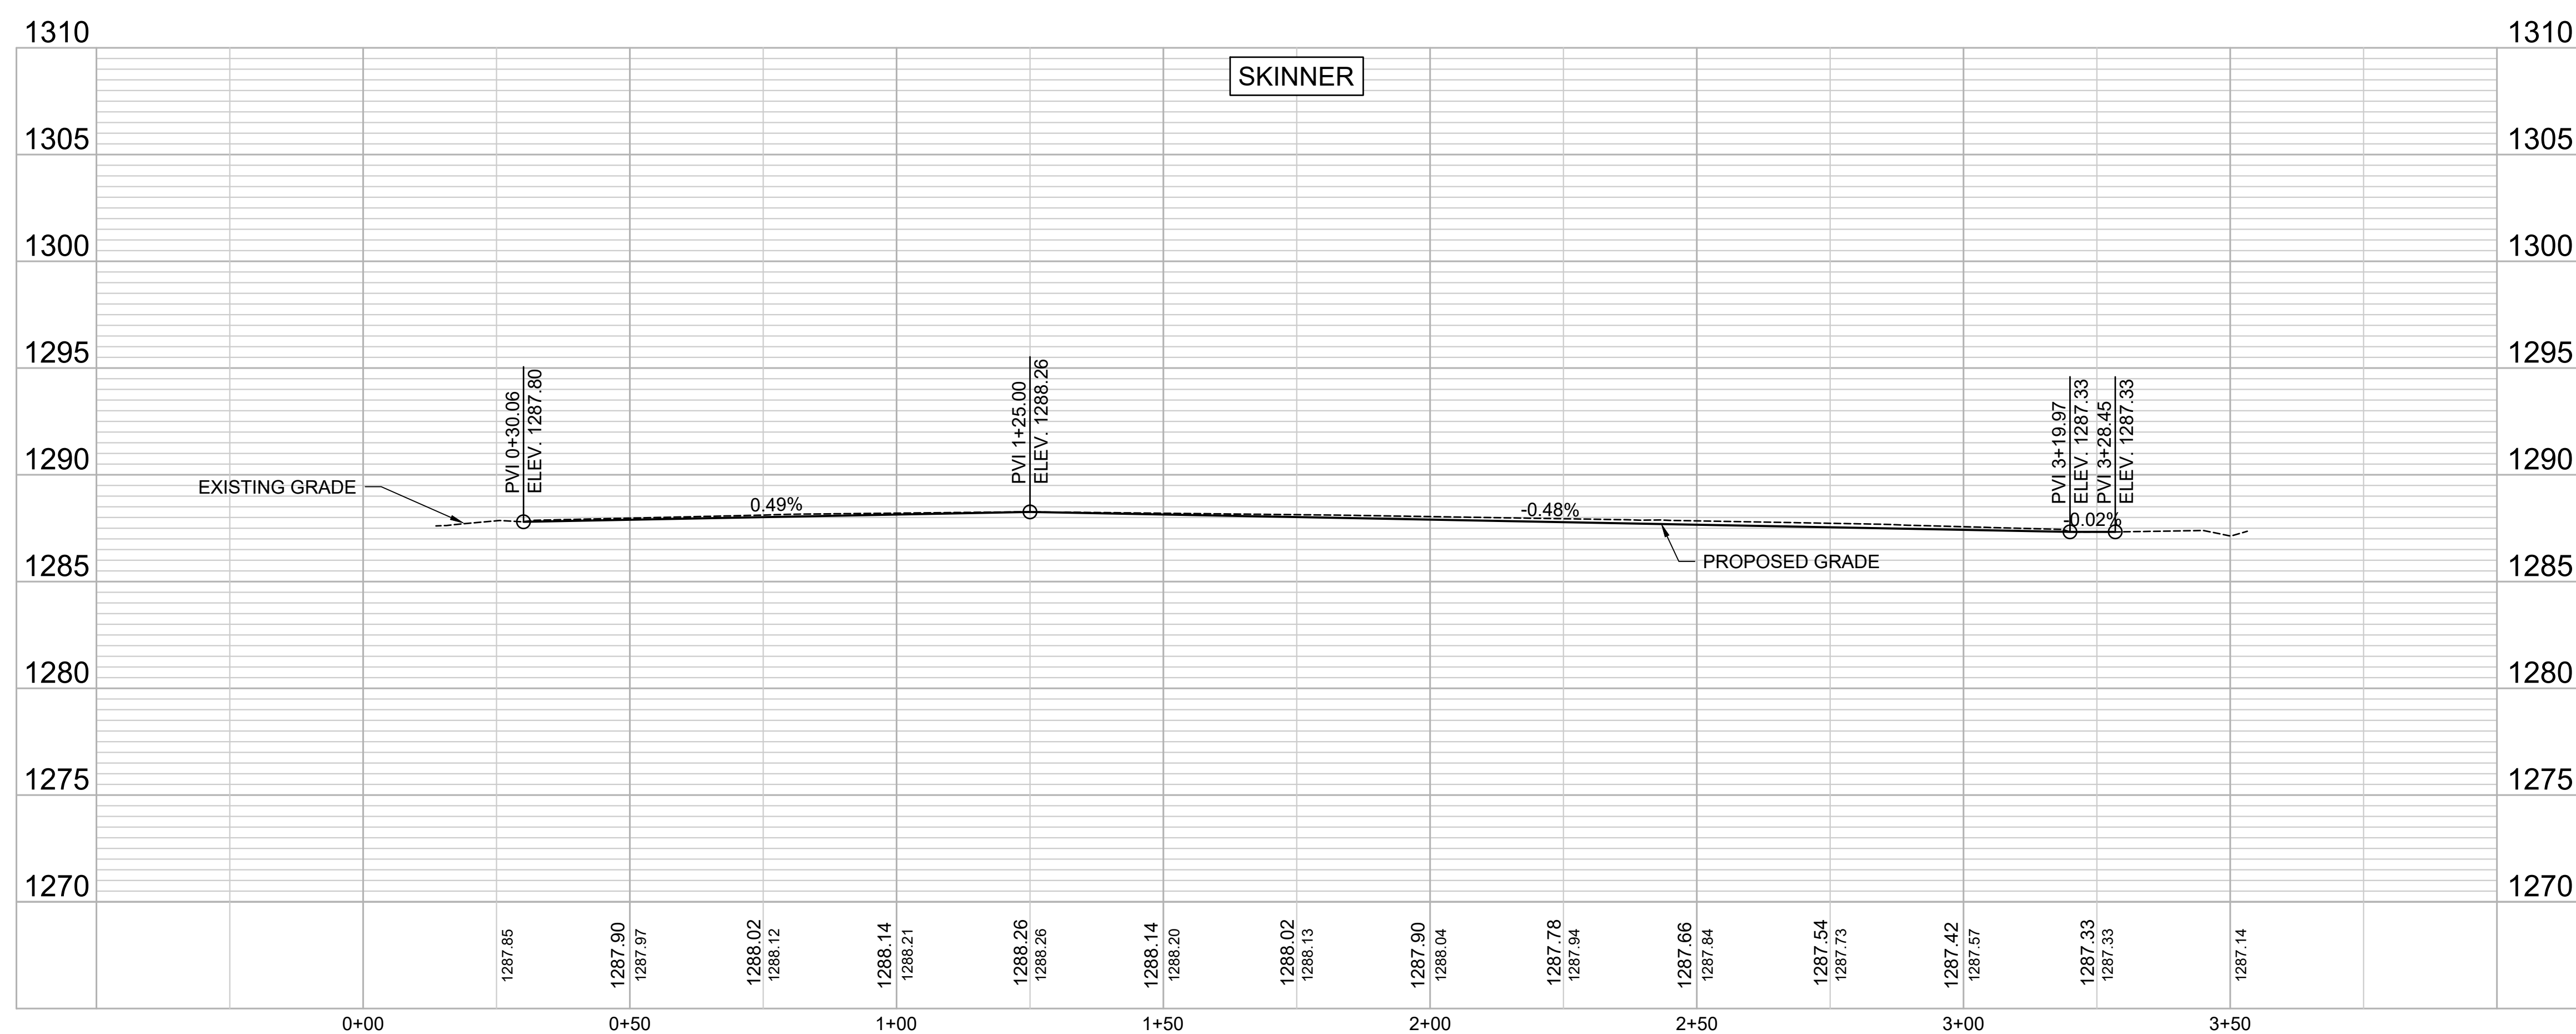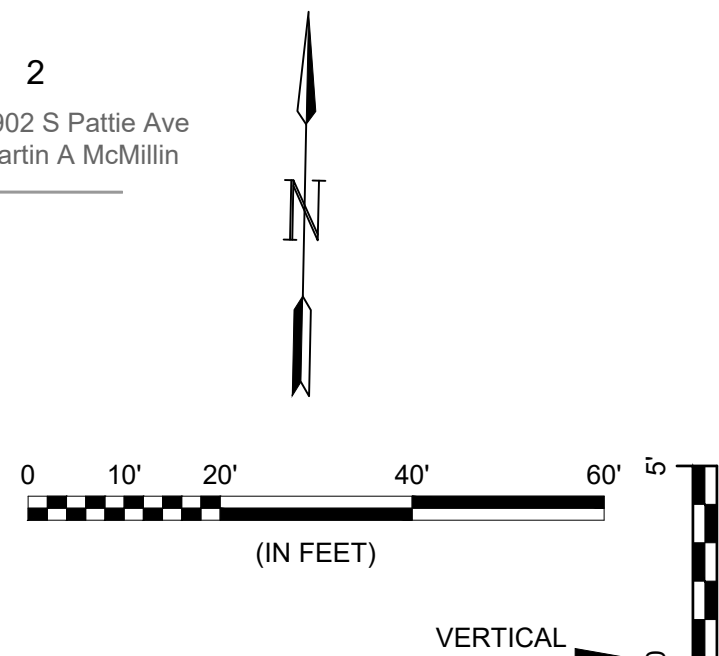

File: L:\2022\22T41008 - Funston-Pattie-Skinner St Replacement\Drawings\C3D\Paving Sheets\SKINNER.dwg, Last Save: 9/1/2023 4:10 PM, Last saved by: CDJurey
 Last plotted by: Jurey, Caleb D., Plot Style: ---, Plot Scale: 1:2,584.9, Plot Date: 9/1/2023 4:14 PM, Plotter used: None