
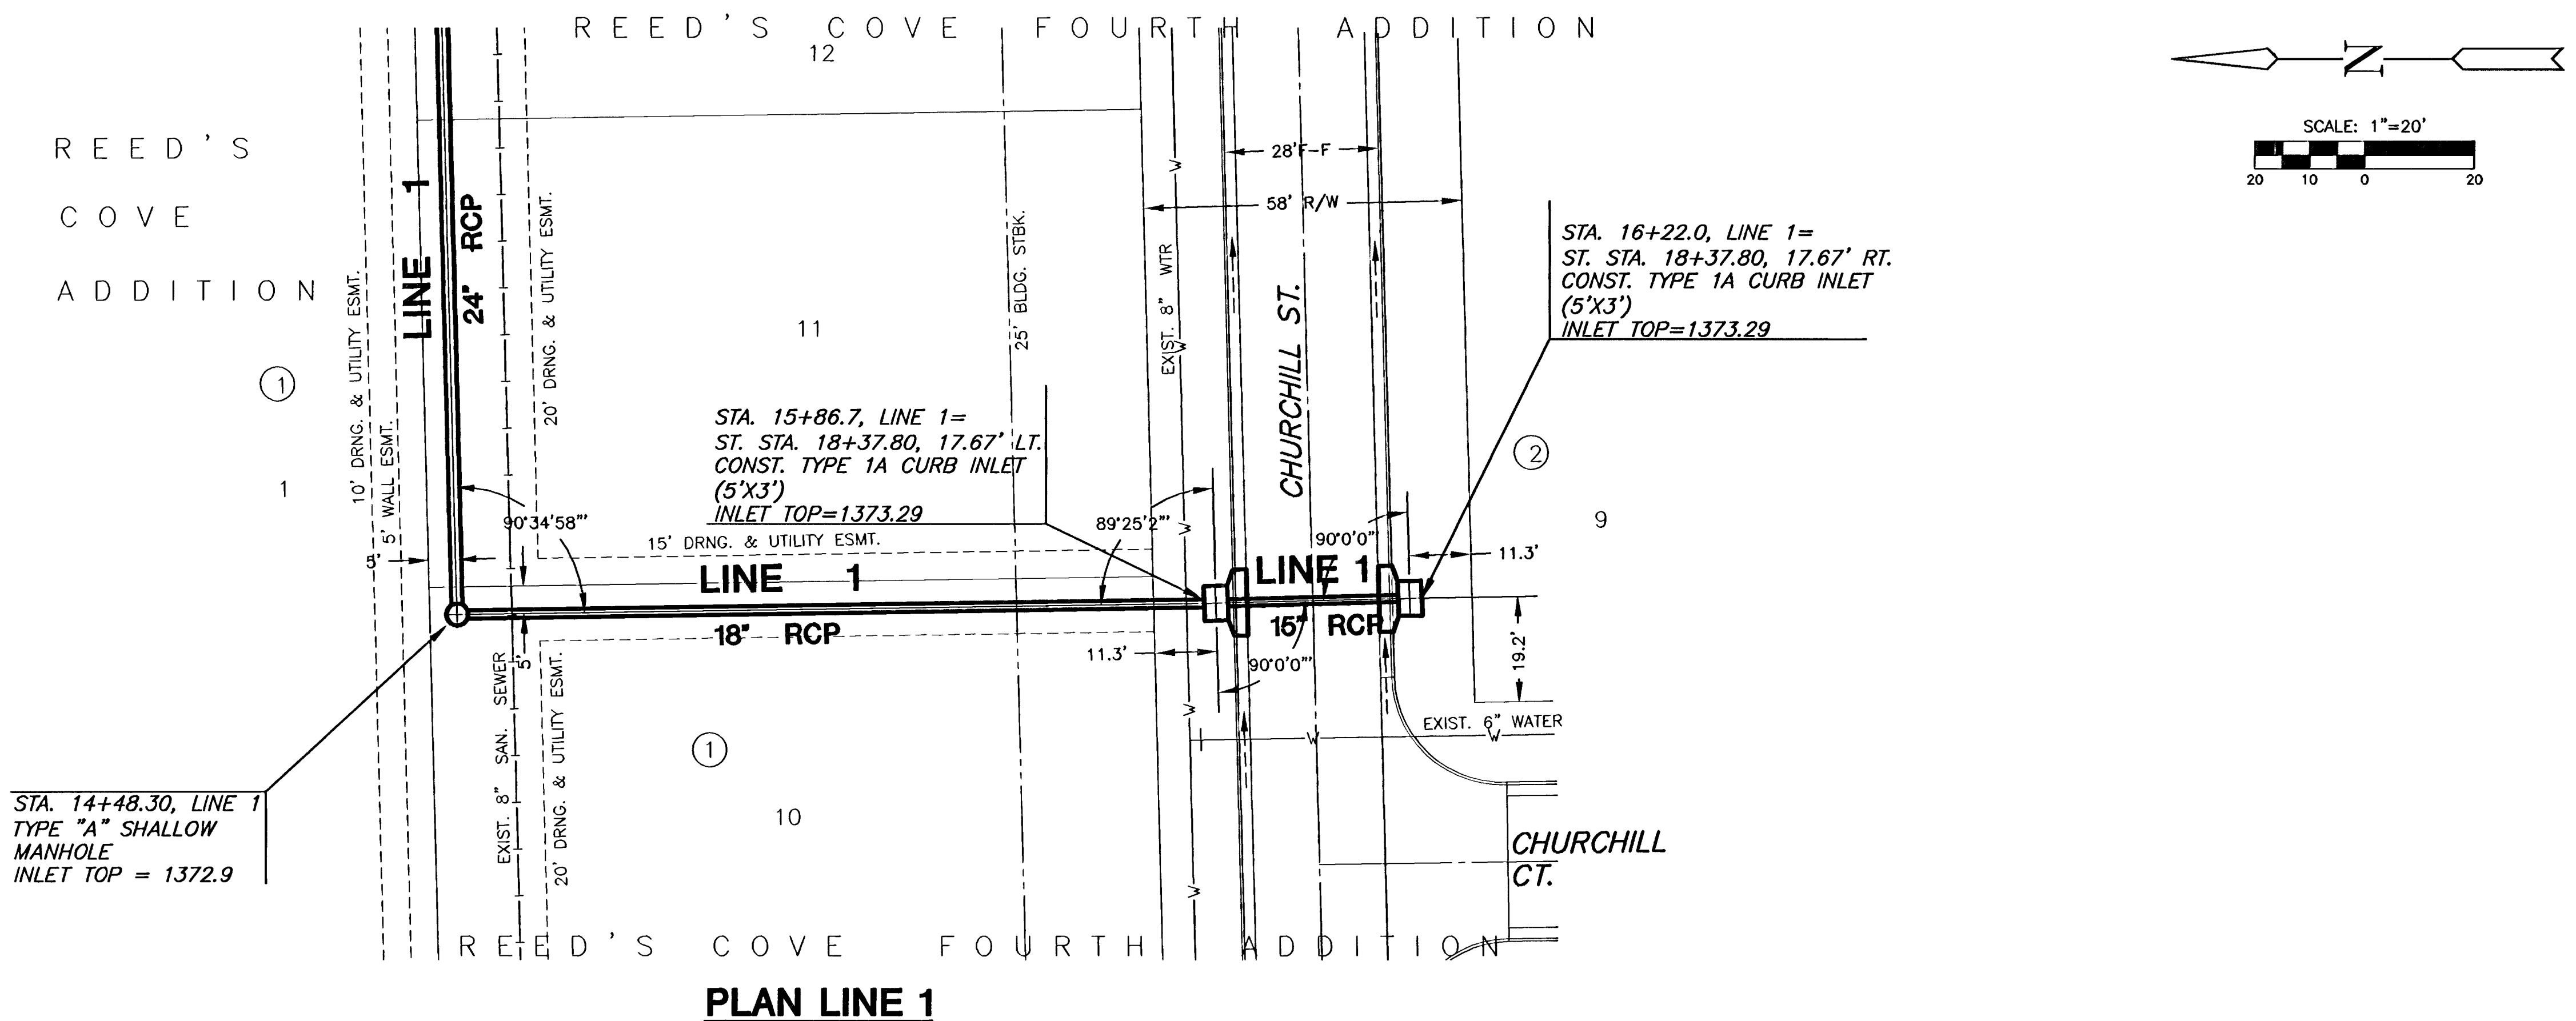


**MKEC**  
ENGINEERING  
CONSULTANTS, INC.  
411 N. WEBB ROAD  
WICHITA, KS. 67206  
316-684-9600

PAVING STREETS & INCIDENTAL DRAINAGE  
**REED'S COVE 4TH ADDITION**  
WICHITA KANSAS

PLAN LINE 1

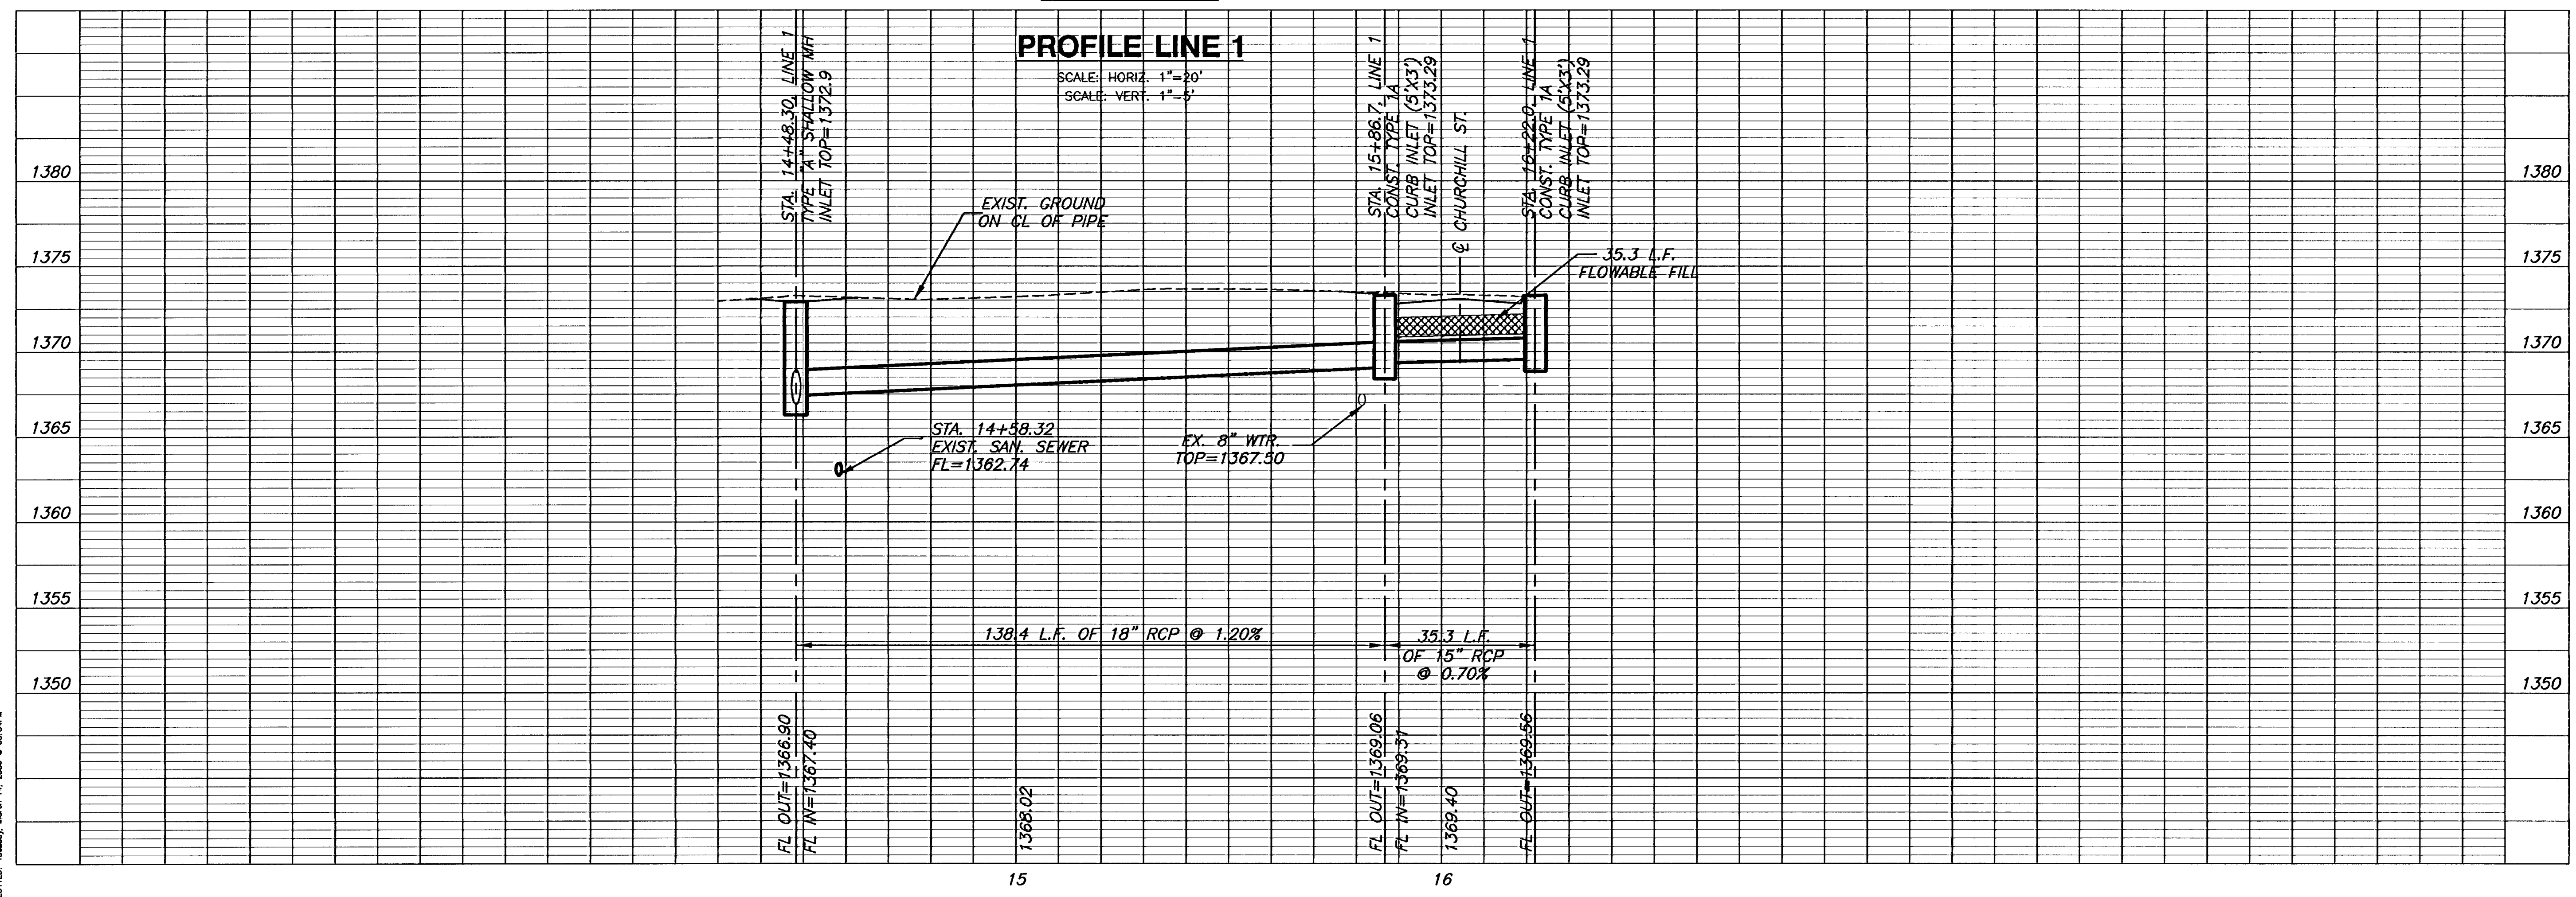

**STORM**  
**LINE 1**  
SHEET TITLE  
PROJECT NUMBER 02121  
DESIGN BY SRS  
DRAWN BY BFL  
CHECKED BY GJA  
ISSUED MARCH 2006  
REVISED  
SHEET NO. 14 of 33

PLOTTED: Tuesday, March 14, 2006 @ 05:34PM

H:\CIVIL\02121\4th Addition\SW\0212102