
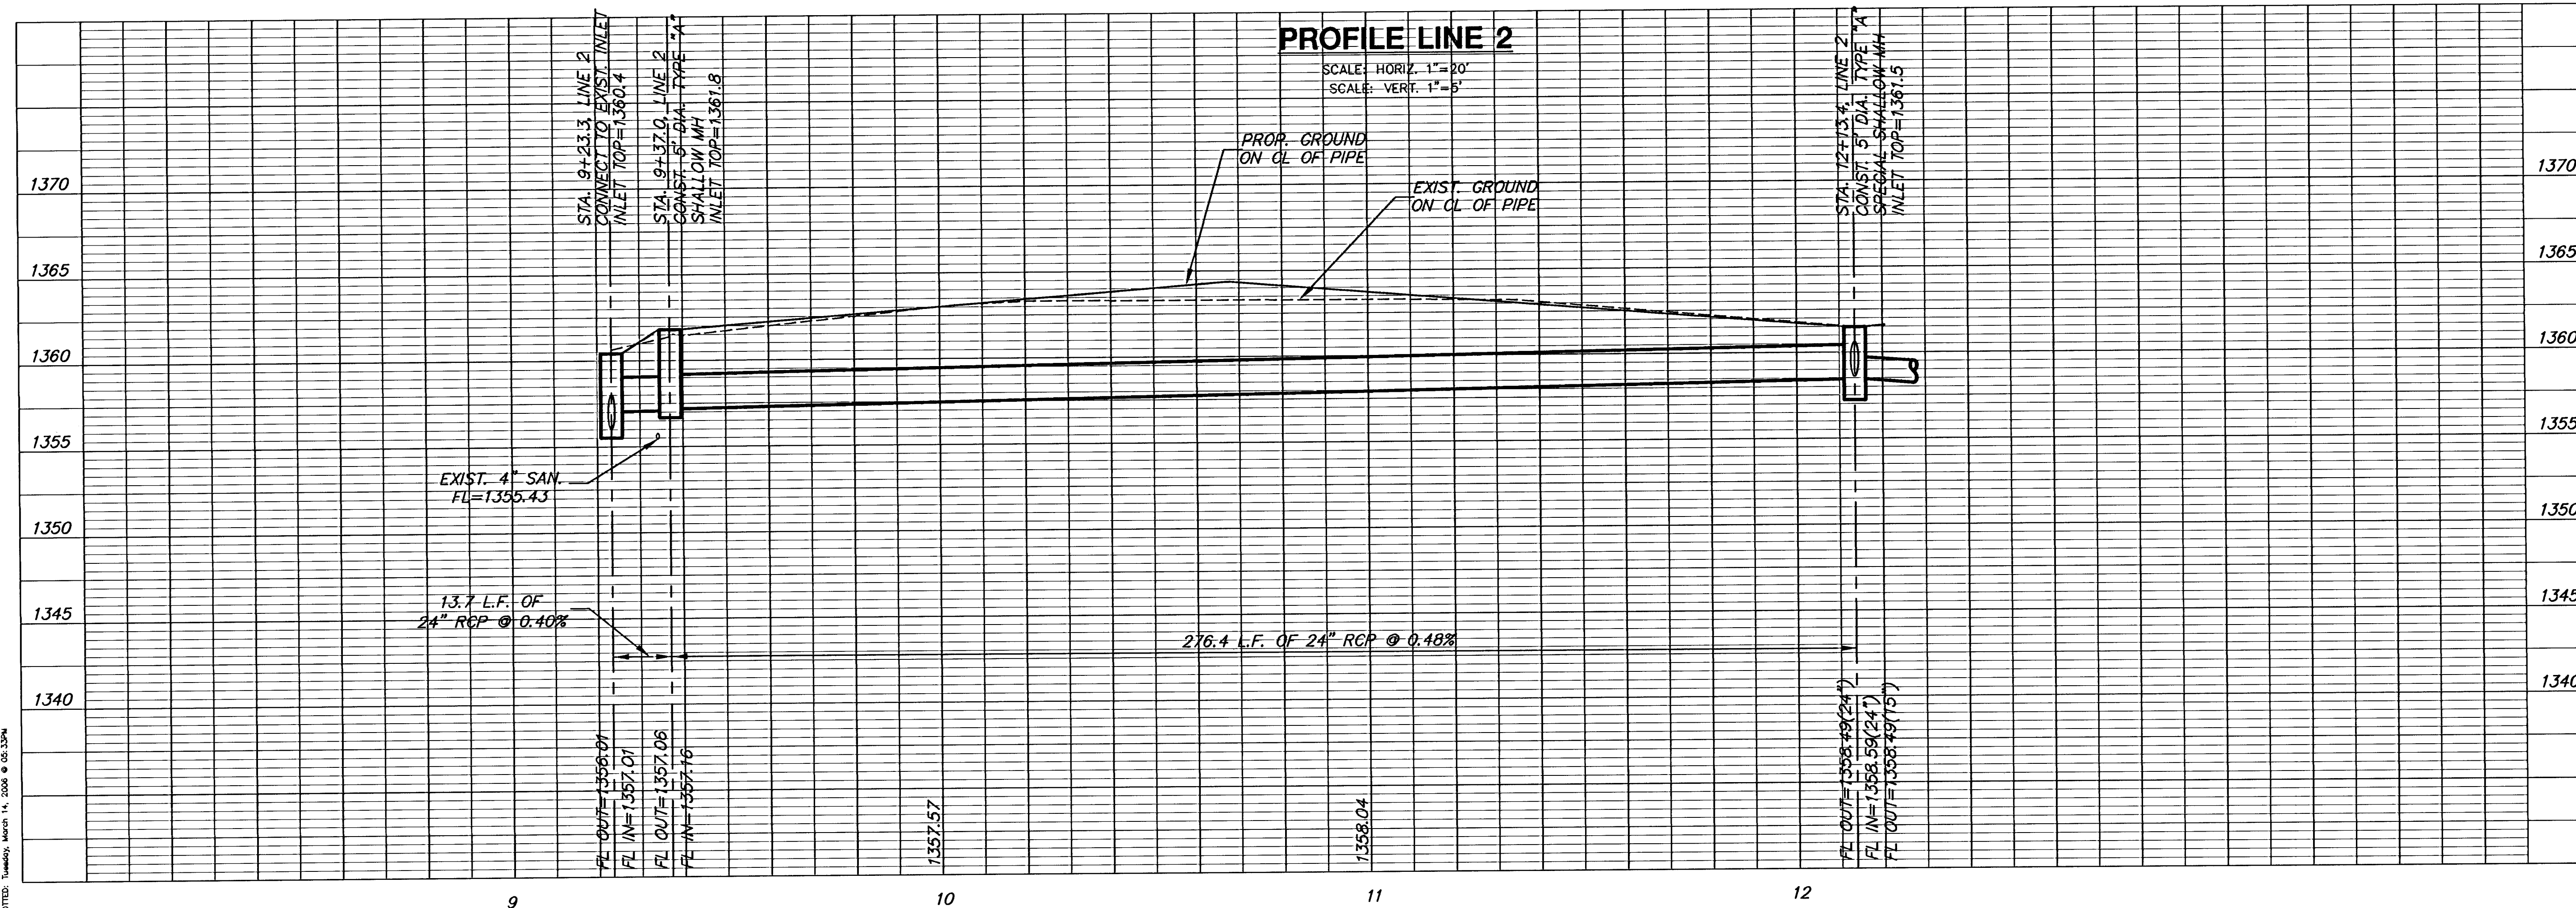
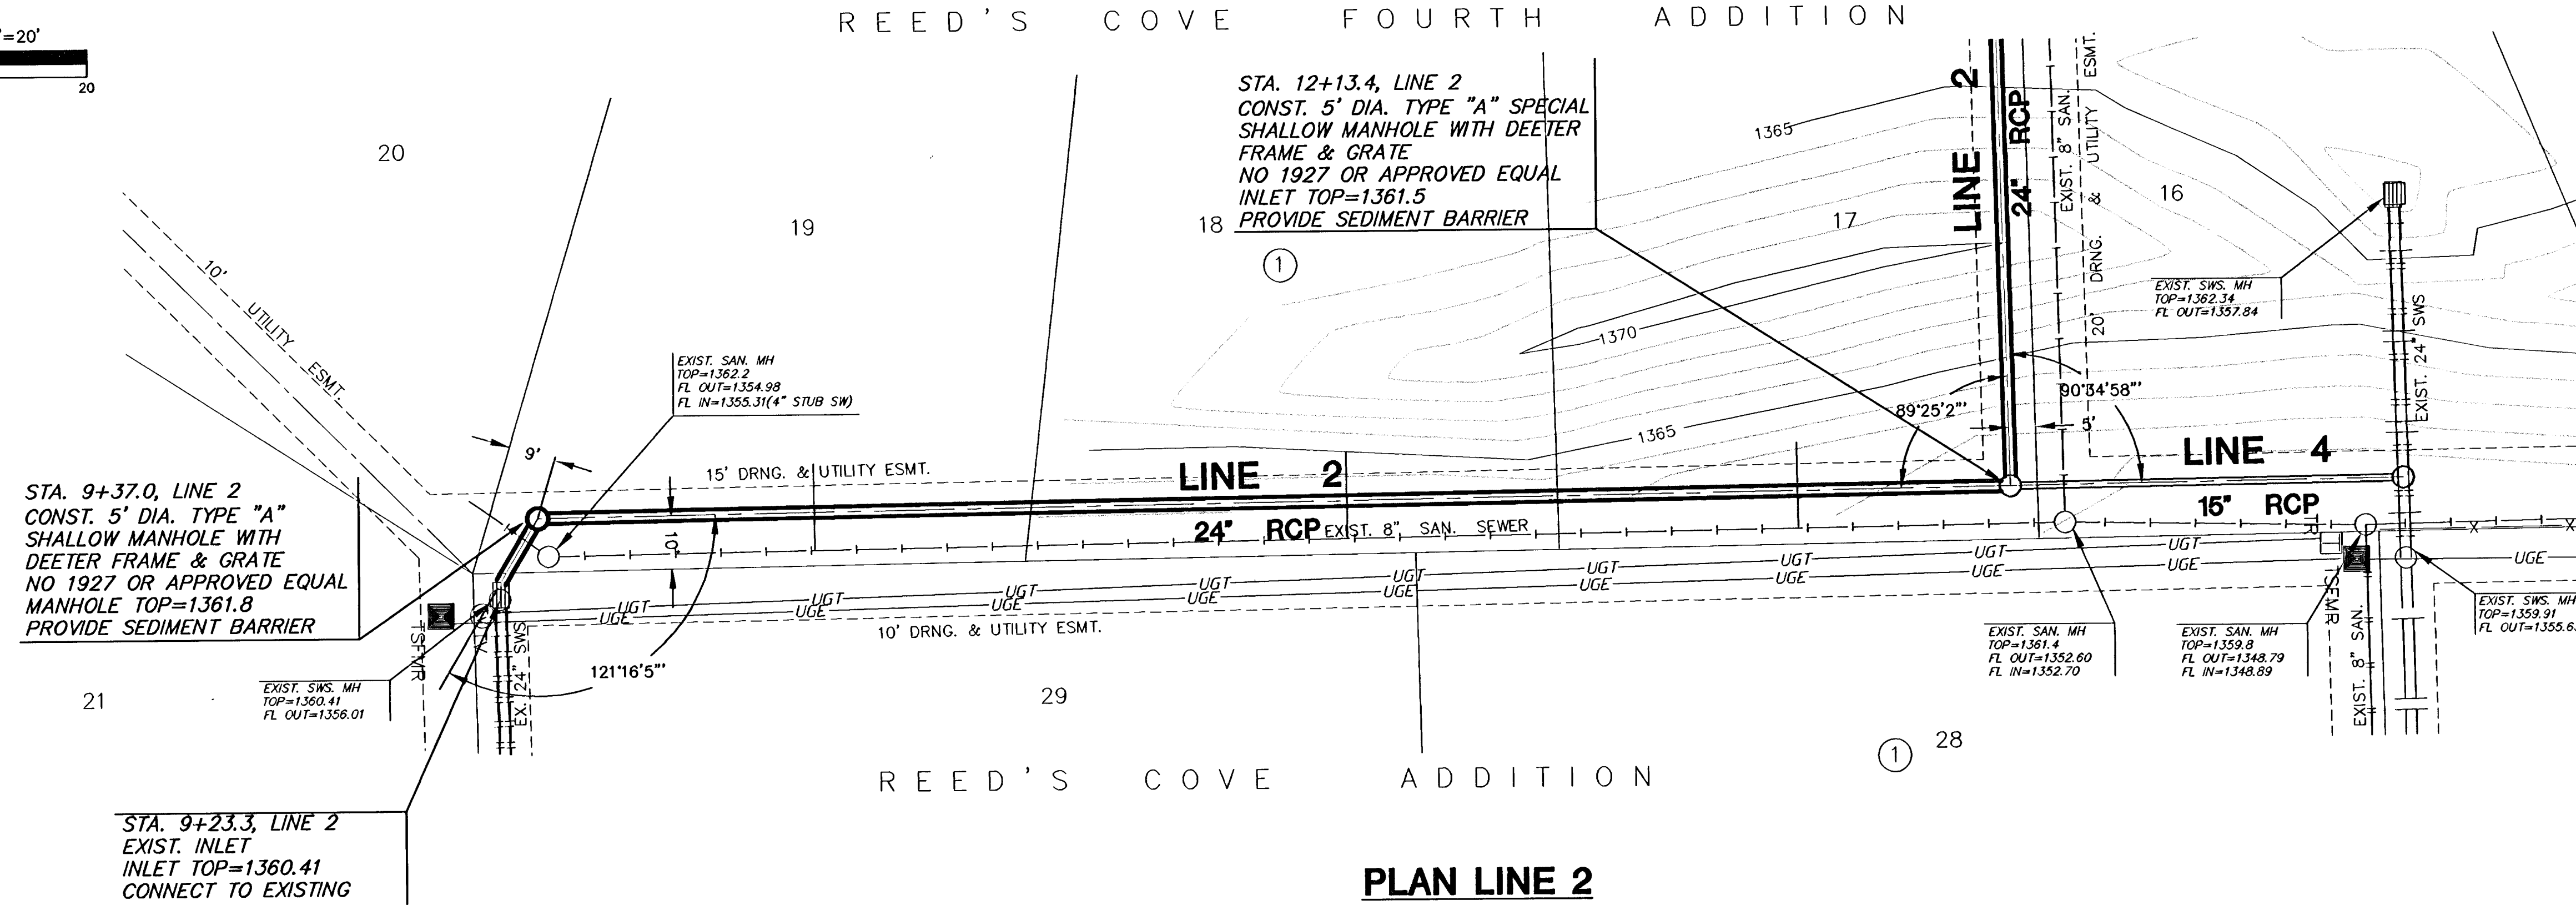


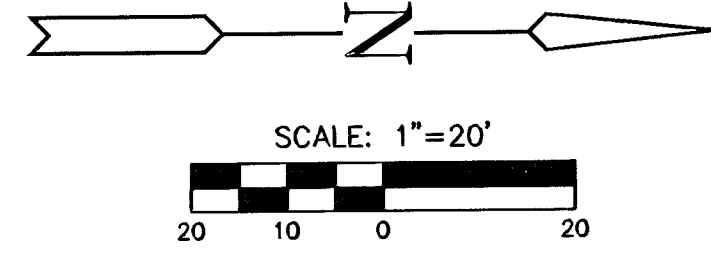

MKEC
ENGINEERING
CONSULTANTS, INC.

411 N. WEBB ROAD
WICHITA, KS. 67206
316-684-9600

PAVING STREETS & INCIDENTAL DRAINAGE

REED'S COVE 4TH ADDITION

WICHITA KANSAS

STORM LINE 2

SHEET TITLE
PROJECT NUMBER
02121

DESIGN BY
DRAWN BY
CHECKED BY
SRS
BFL
GJA

ISSUED
REVISED
MARCH 2006

SHEET NO.
15 of 33

H:\DWG\02121\4th Addition\SW\02121.DWG